


682db

F.A. RTE.	SECTION	COUNTY	TOTAL SHEETS	SHEET NO.
618	33(EXT) BR	MCDONOUGH	63	46
STA. TO STA.				
FED. ROAD DIST. NO.			ILLINOIS FED. AID PROJECT	

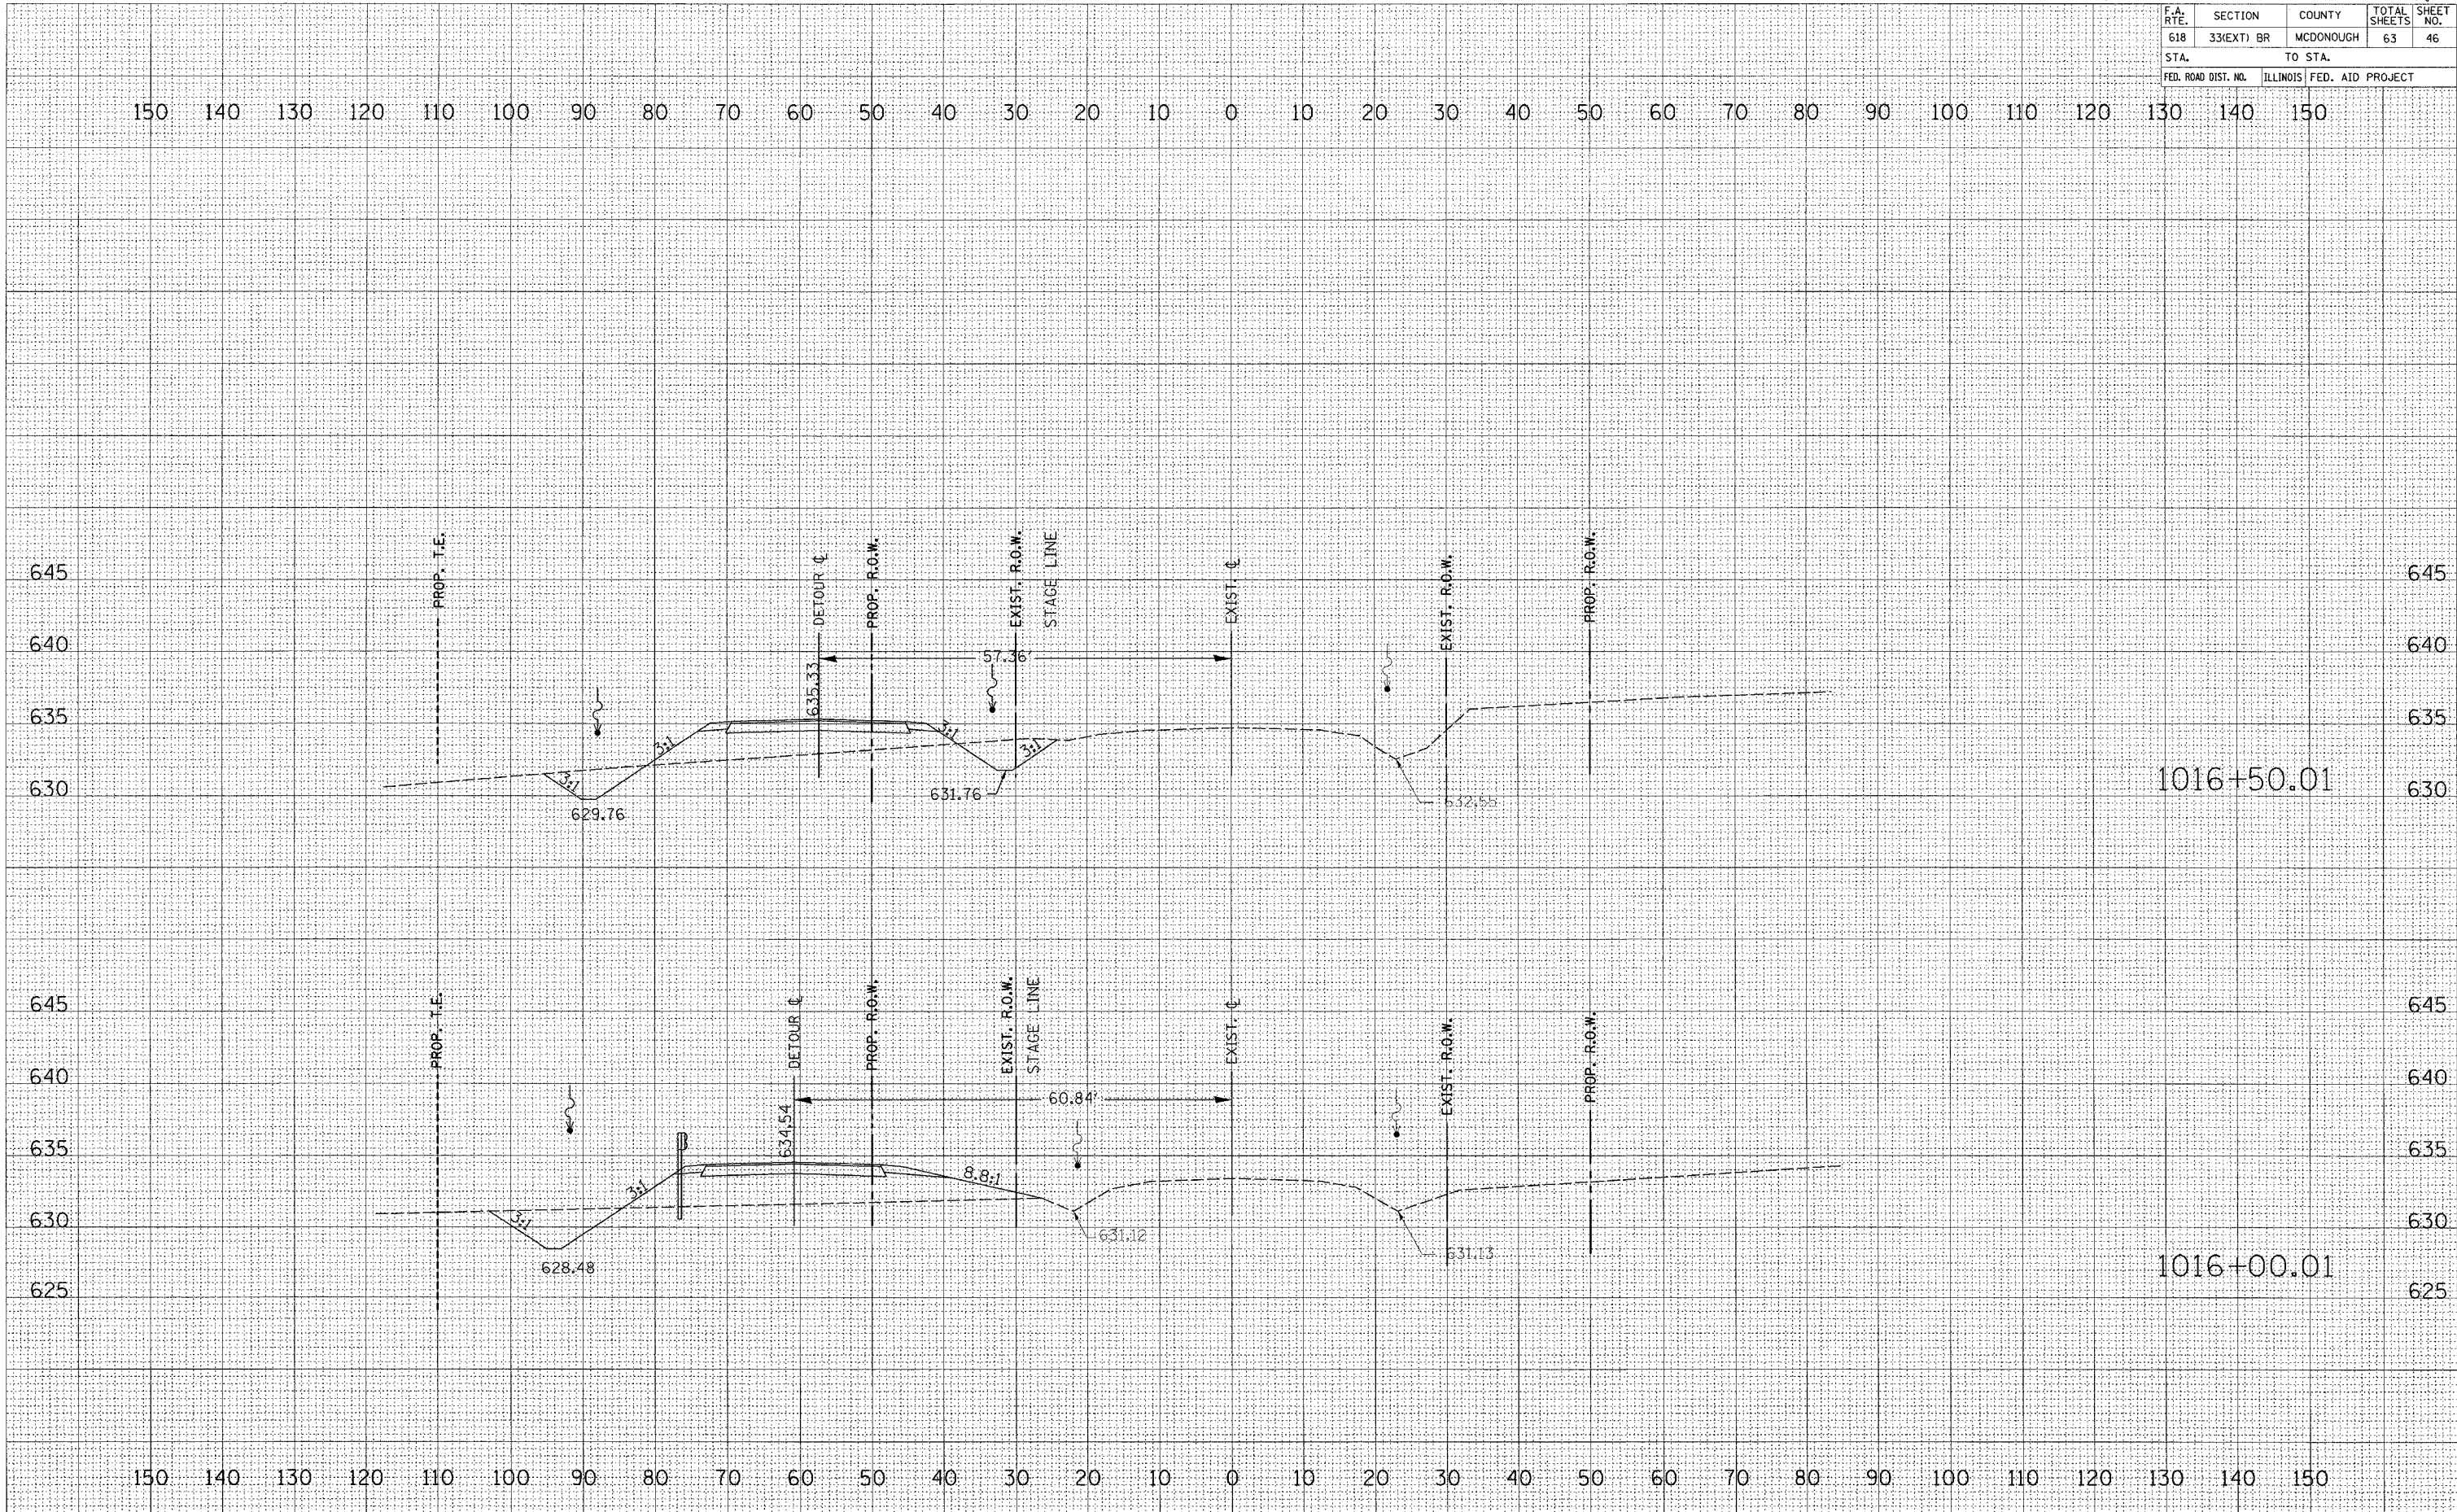

DATE	
BY	
NO.	
ORIGINAL SURVEY	SURVEYED
NOTE BOOK	FLOTTED
AREAS CHECKED	TEMPLATE

DATE	
BY	
NO.	
ORIGINAL SURVEY	SURVEYED
NOTE BOOK	FLOTTED
AREAS CHECKED	TEMPLATE

PLOTTED 8/17/2004

DETOUR RUN-A-ROUND