

68206

F.A. RTE.	SECTION	COUNTY	TOTAL SHEETS	SHEET NO.
618	33(EXT) BR	MCDONOUGH	63	47
STA.		TO STA.		
FED. ROAD DIST. NO.		ILLINOIS FED. AID PROJECT		

FINAL SURVEY NOTE BOOK NO. _____

REVISIONS BY DATE

PLOTTED _____

TEMPLATE _____

AREAS CHECKED _____


ORIGINAL SURVEY NOTE BOOK NO. _____

REVISIONS BY DATE

PLOTTED _____

TEMPLATE _____

AREAS CHECKED _____

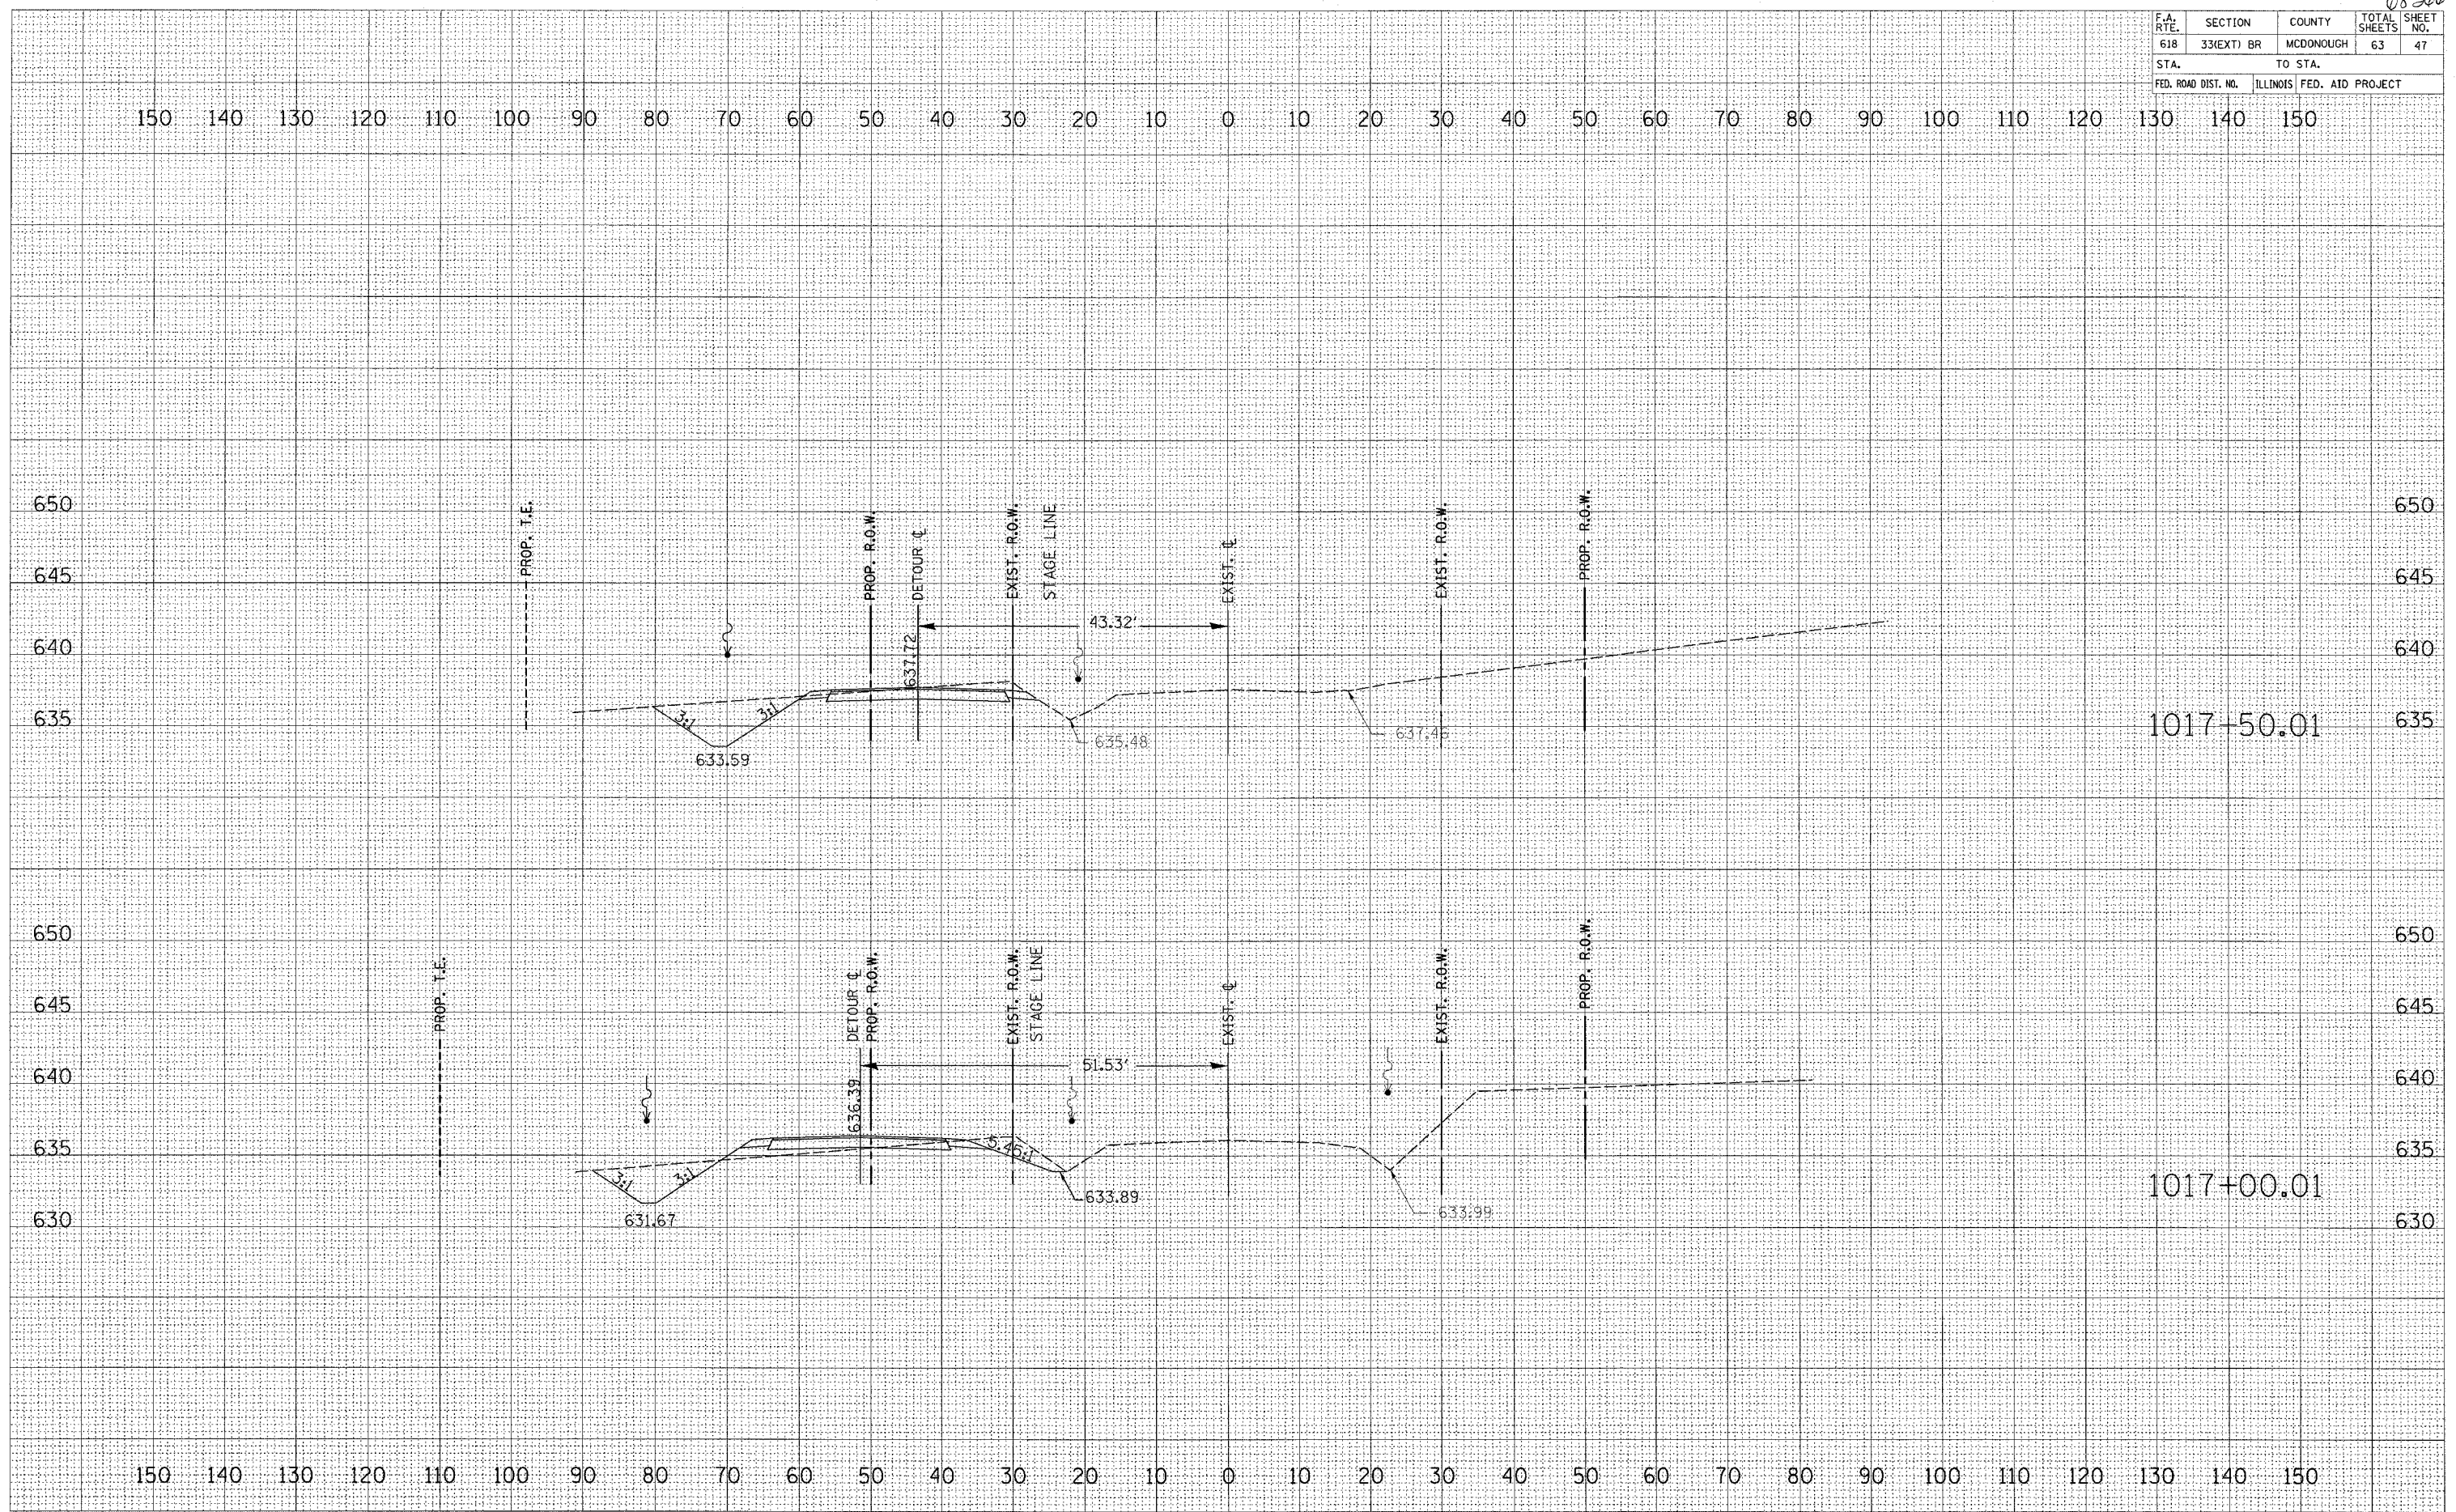

PLOTTED 8/17/2004

DETOUR RUN-A-ROUND