


68266

F.A. RTE.	SECTION	COUNTY	TOTAL SHEETS	SHEET NO.
618	33(EXT) BR	MCDONOUGH	63	63
STA.		TO STA.		
FED. ROAD DIST. NO.	ILLINOIS	FED. AID PROJECT		

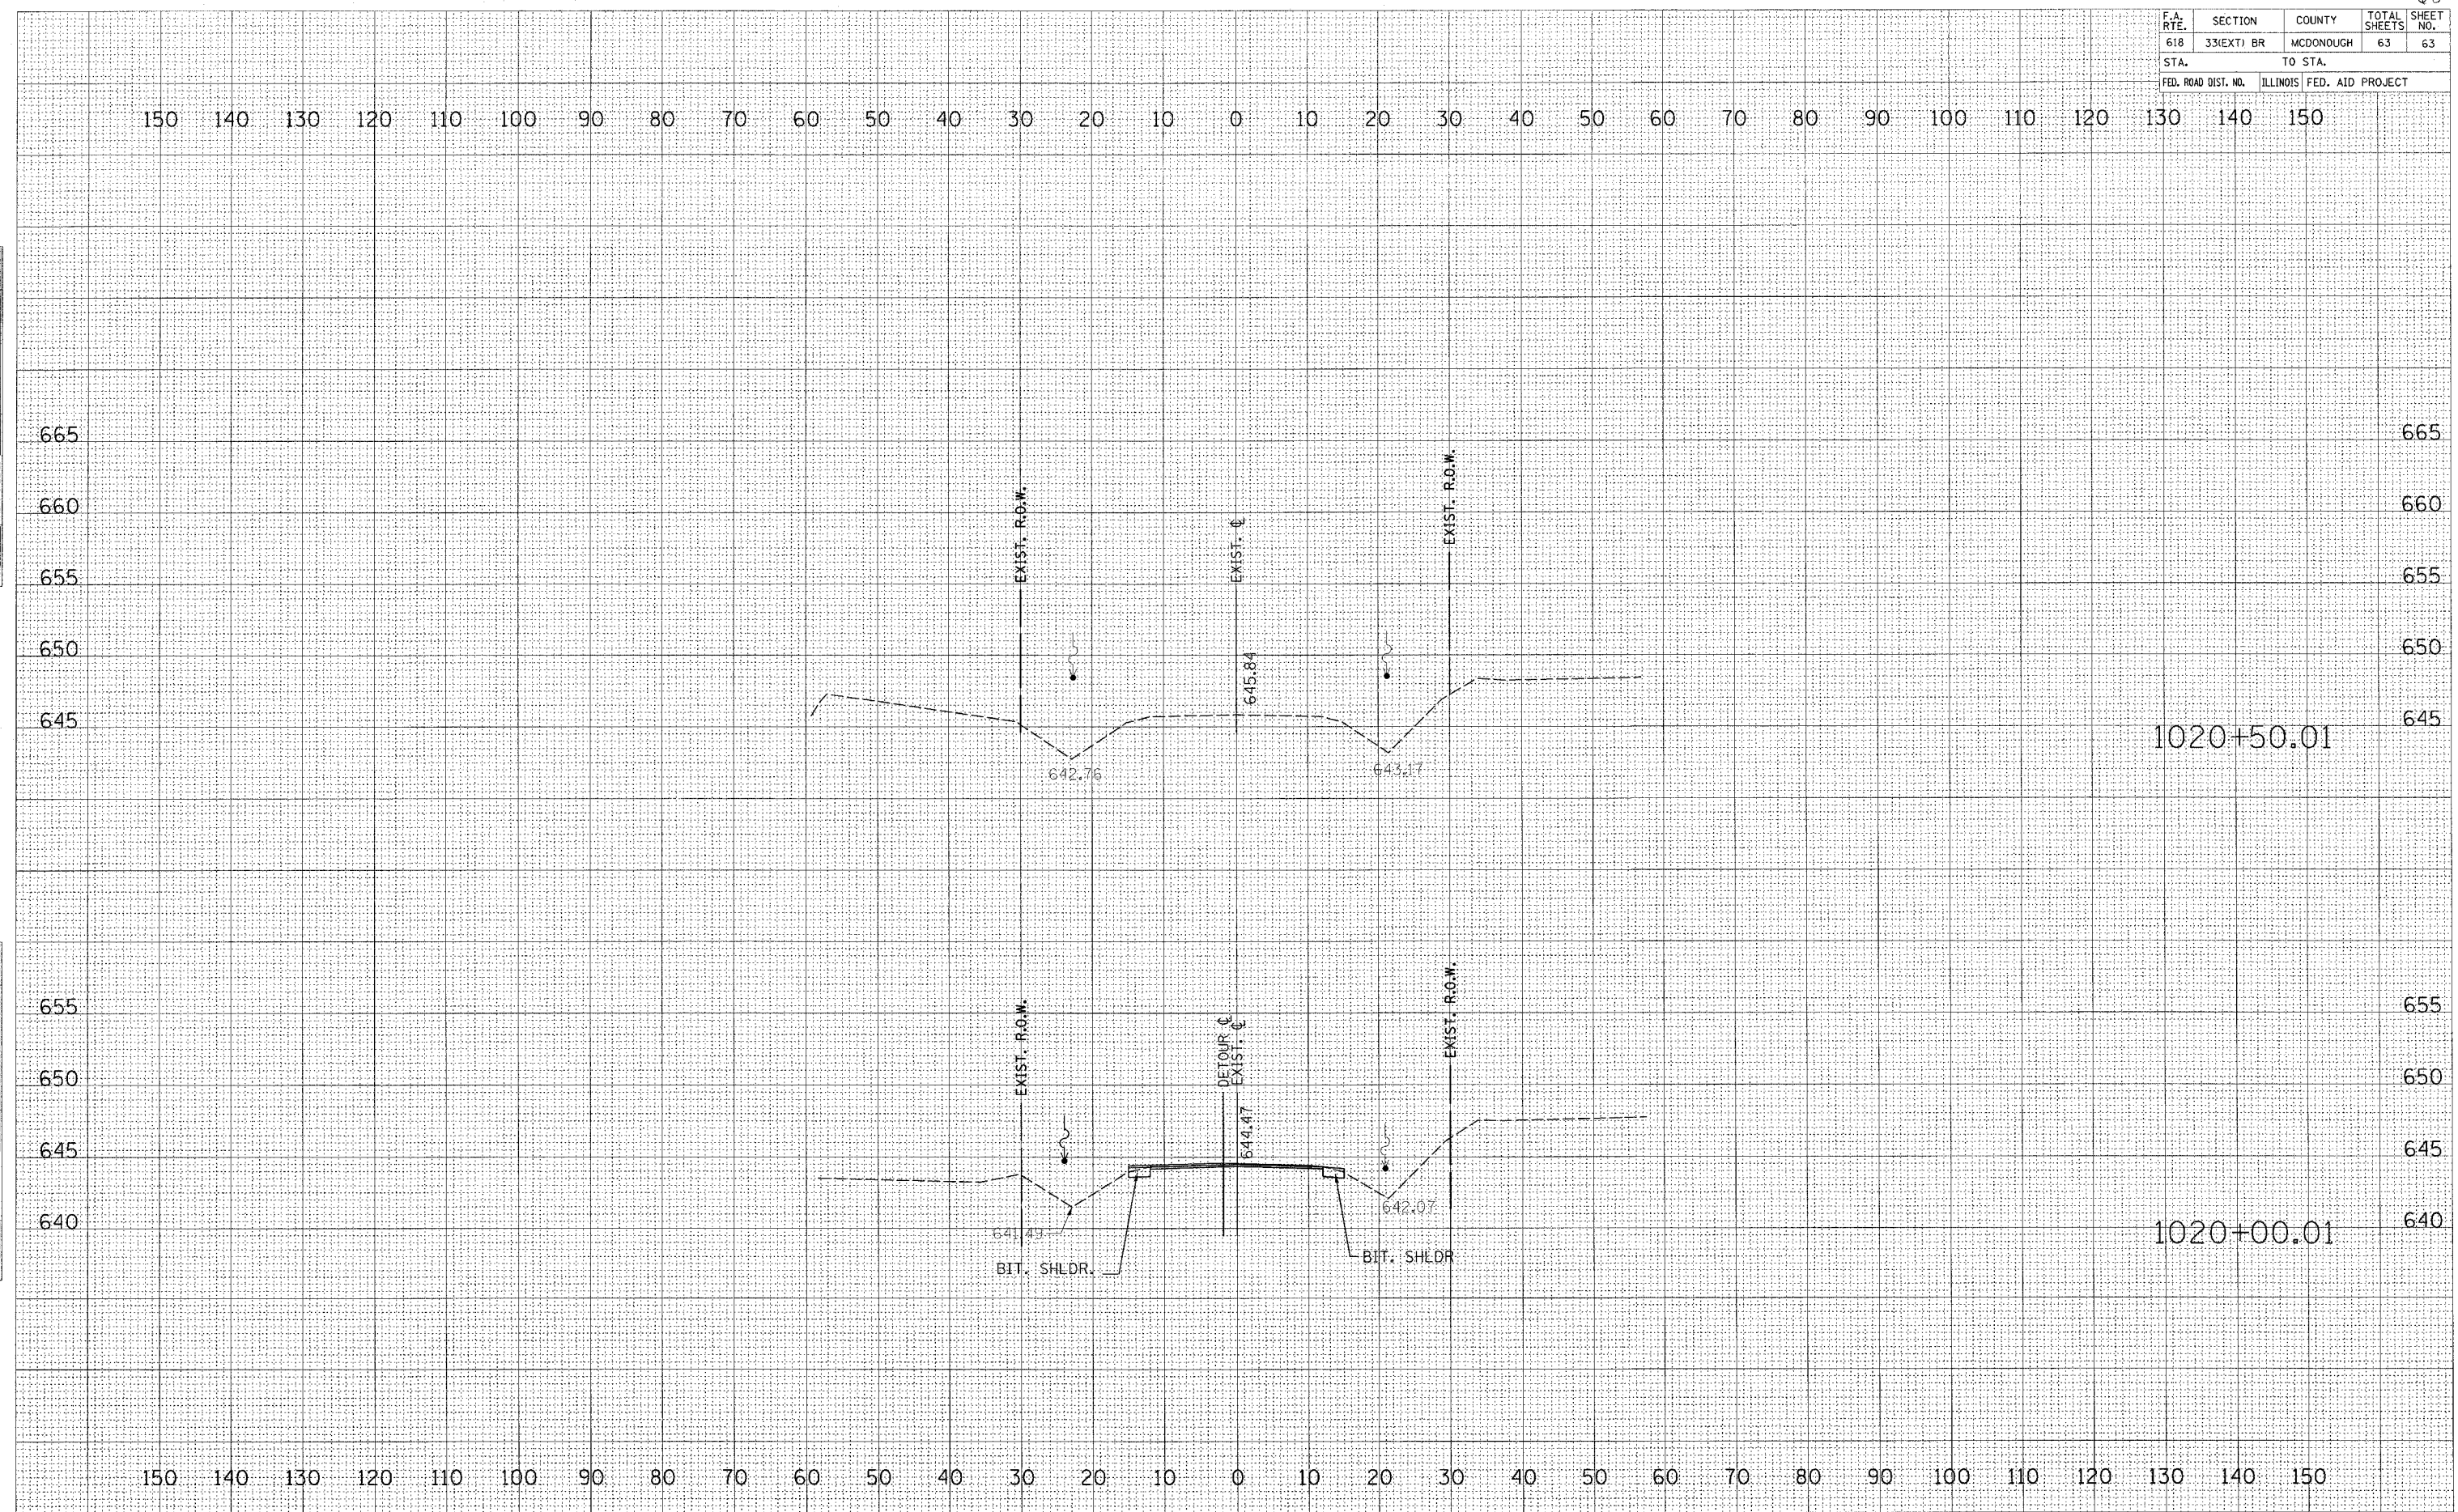

BY: \_\_\_\_\_ DATE: \_\_\_\_\_

FINAL SURVEY SURVEYED \_\_\_\_\_

NOTE BOOK NO. \_\_\_\_\_

PLOTTED \_\_\_\_\_

AREAS CHECKED \_\_\_\_\_

BY: \_\_\_\_\_ DATE: \_\_\_\_\_

ORIGINAL SURVEY SURVEYED \_\_\_\_\_

NOTE BOOK NO. \_\_\_\_\_

PLOTTED \_\_\_\_\_

AREAS CHECKED \_\_\_\_\_

PLOTTED 8/17/2004

MAIN LINE STAGE II & III