



F.A.P. RTE.	SECTION	COUNTY	TOTAL SHEETS	SHEET NO.
332	(24BR-1BR)	CLARK	50	10
STA. 598+00.00		TO STA. 601+00.00		

CONTRACT NO. 70218

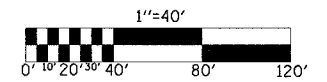


TRAFFIC CONTROL DETAIL FOR STRUCTURE NO. 012-0071 (012-0016) STAGE I

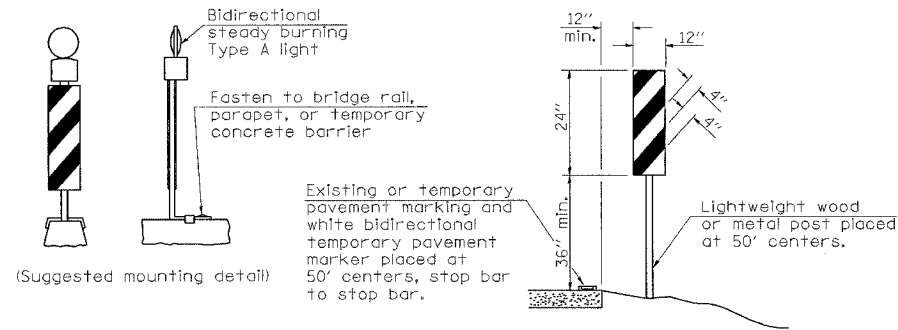

PAVEMENT MARKERS AND VERTICAL PANELS

PROPOSED STRUCTURE NO. 012-0071
P.P.C. I-BEAM BRIDGE
INTEGRAL ABUTMENTS
3 SPANS
STATION 595+60.10
SKEW = 0°

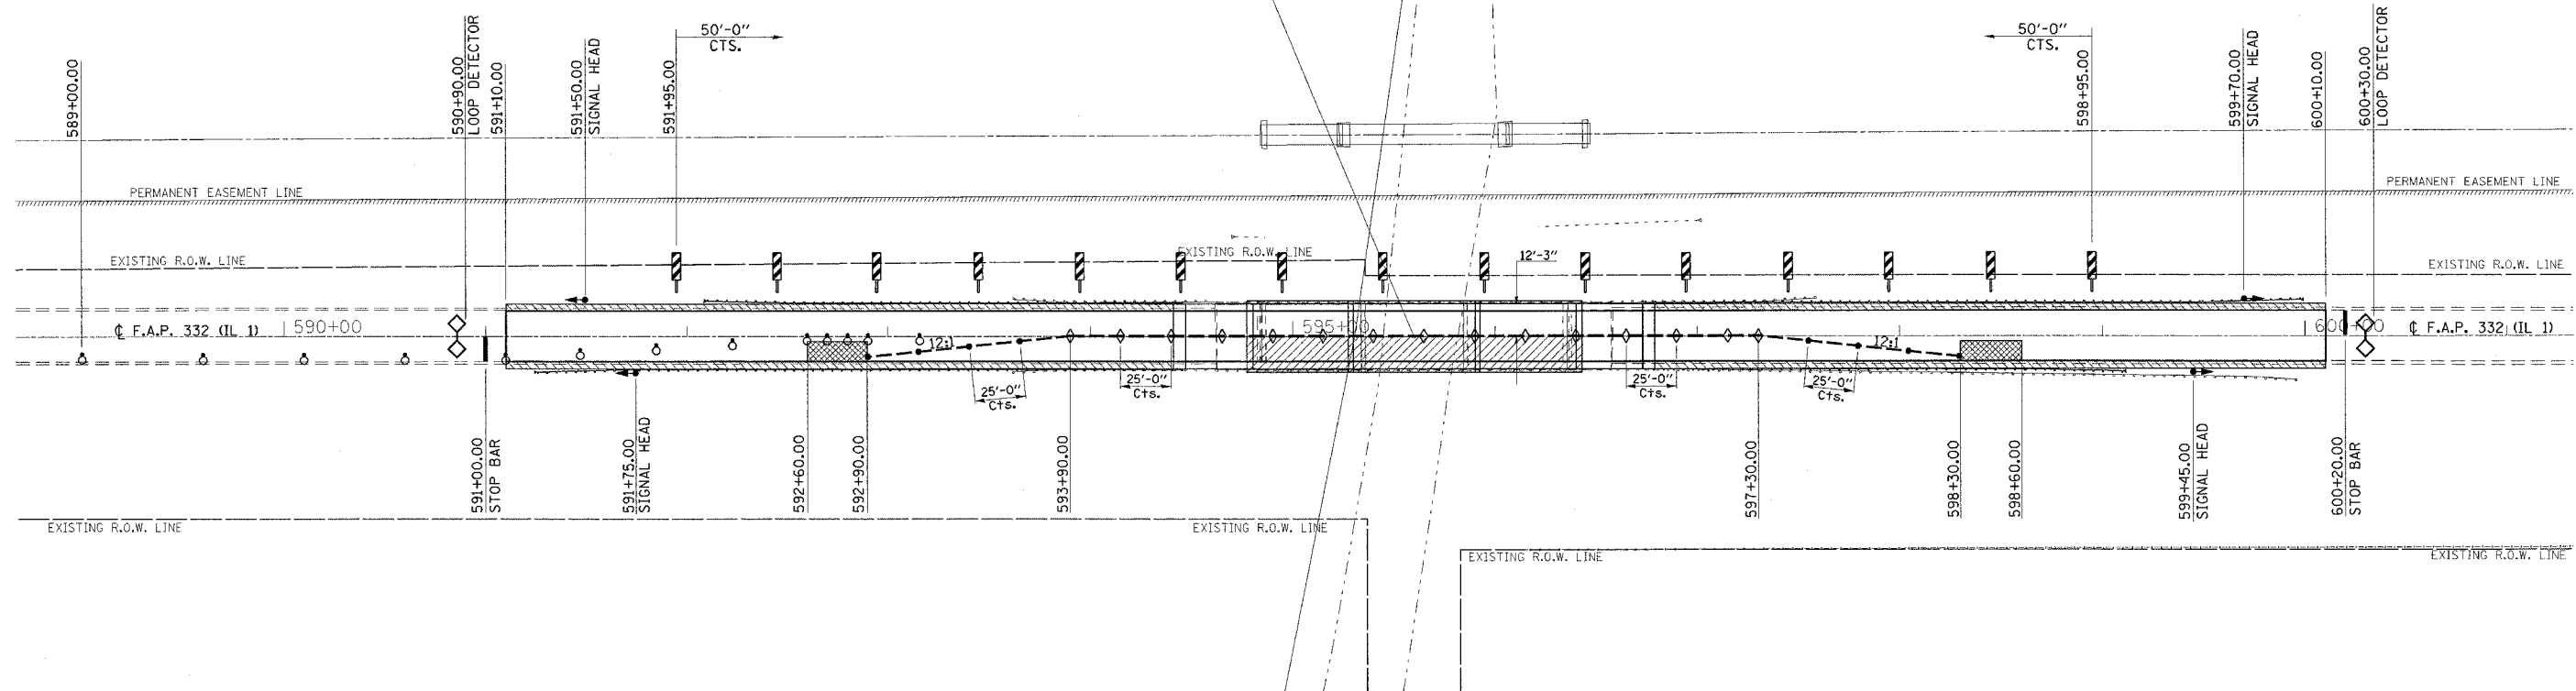

- BASE COURSE (OPTION)
- WORK AREA

NOTE: TRAFFIC DETAILS NOT SHOWN ARE TO CONFORM TO STANDARD 701321-08.

SYMBOLS

- Work area
- Sign
- Drum with steady burning light
- Traffic signal
- Double vertical panel
- Type C Bidirectional reflector
- Temporary concrete barrier
- Sand module impact attenuator
- Steady burning lights and double vertical panels
- Induction loop detector

BARRIER WALL REFLECTORS

NOTE: WHERE SHOULDERS OF SUFFICIENT WIDTH ARE NOT AVAILABLE FOR ACCESS TO THE STRUCTURE, THE CONTRACTOR SHALL PROVIDE TEMPORARY SHOULDER WIDENING AS DEEMED NECESSARY. THIS WORK WILL BE CONSIDERED INCIDENTAL TO THE CONTRACT AND NO ADDITIONAL COMPENSATION WILL BE ALLOWED.