



F.A.P. RTE.	SECTION	COUNTY	TOTAL SHEETS	SHEET NO.
332	(24BR-1BR)	CLARK	50	11
STA. 589+00.00		TO STA. 601+00.00		


CONTRACT NO. 70218

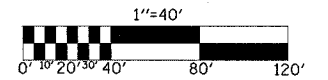

TRAFFIC CONTROL DETAIL FOR STRUCTURE NO. 012-0071 (012-0016) STAGE II

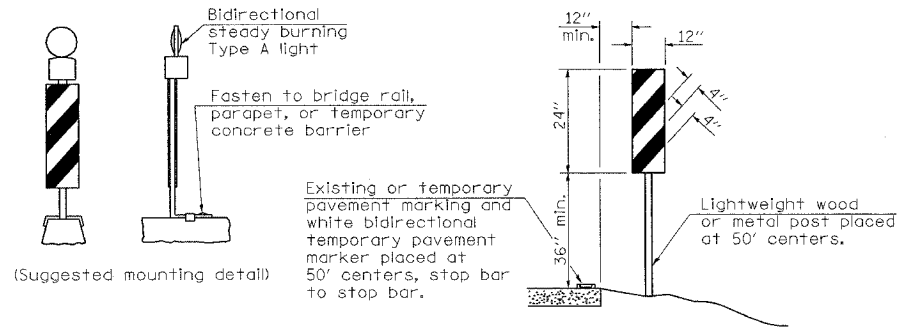


PAVEMENT MARKERS AND VERTICAL PANELS

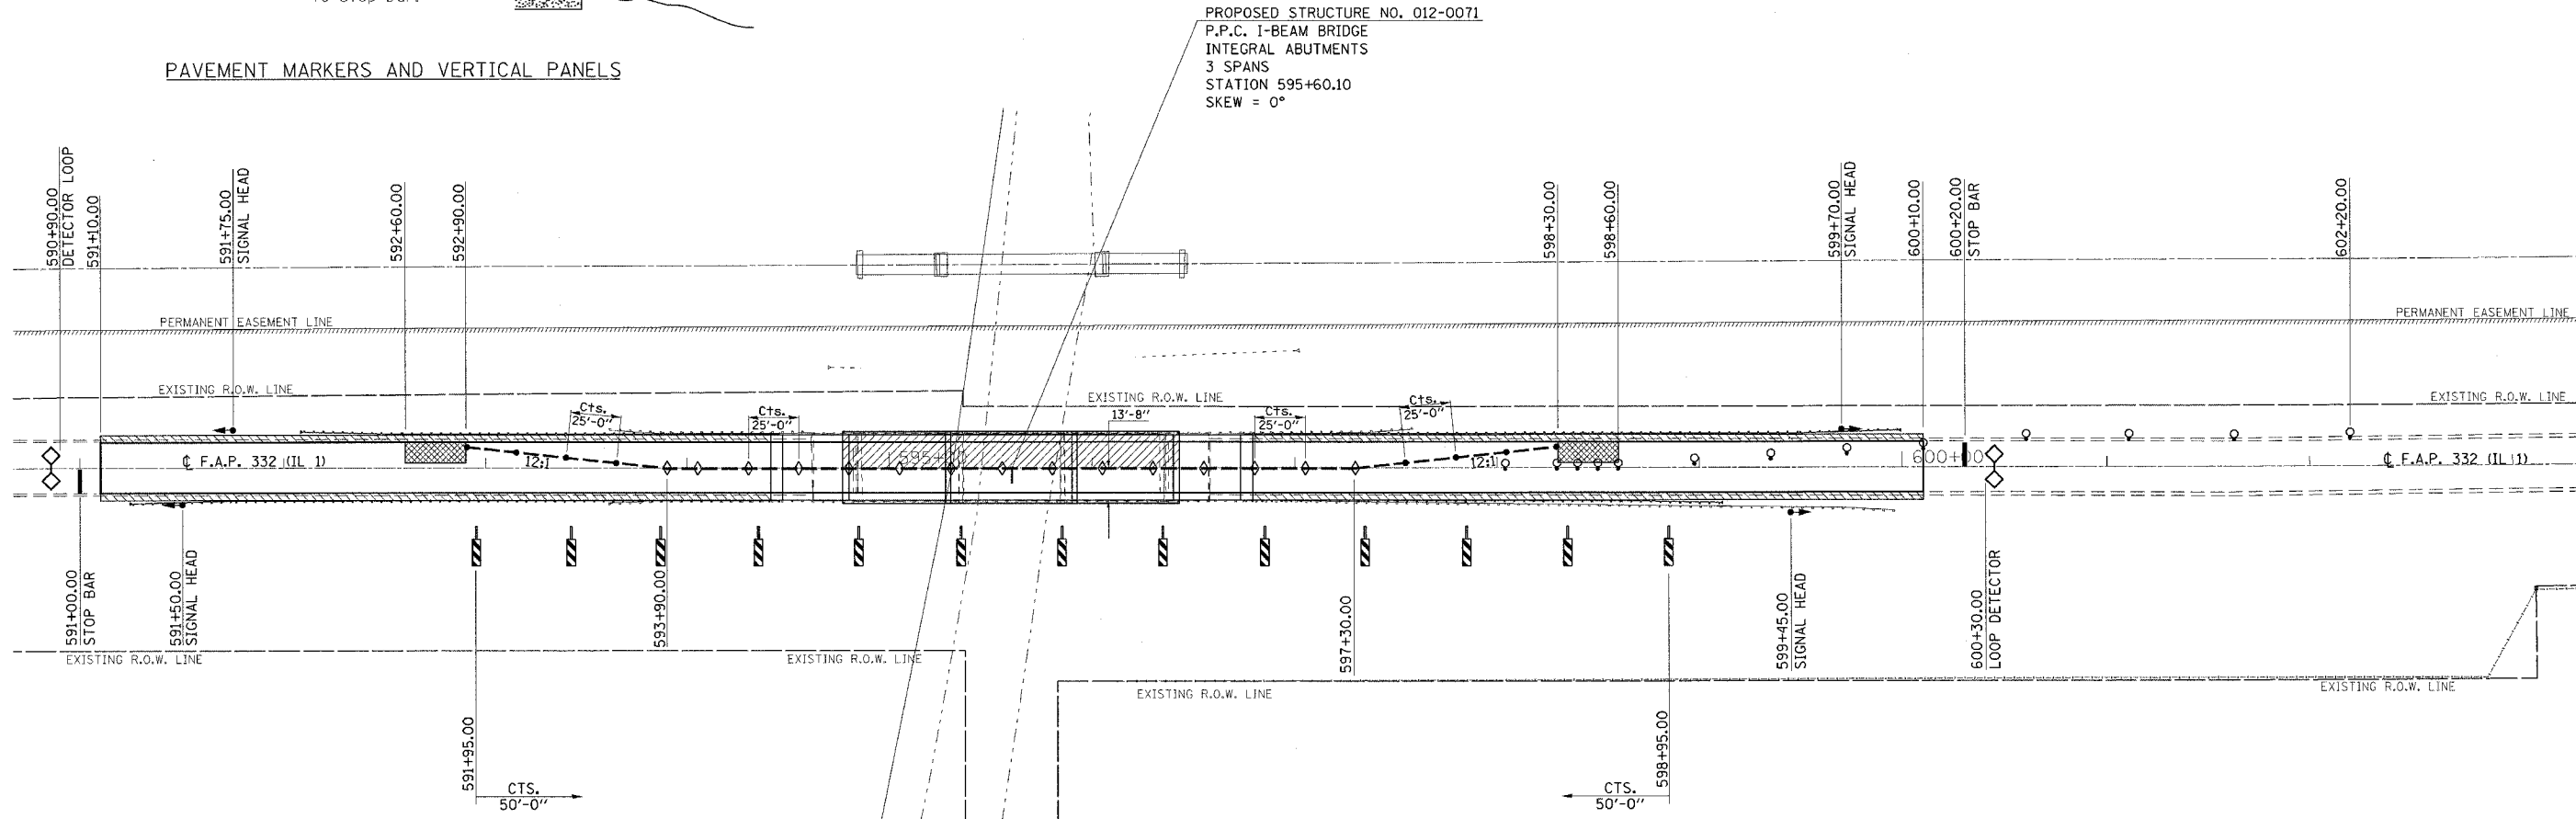


SYMBOLS

- Work area
- Sign
- Drum with steady burning light
- Traffic signal
- Double vertical panel
- Type C Bidirectional reflector
- Temporary concrete barrier
- Sand module impact attenuator
- Steady burning lights and double vertical panels
- Induction loop detector

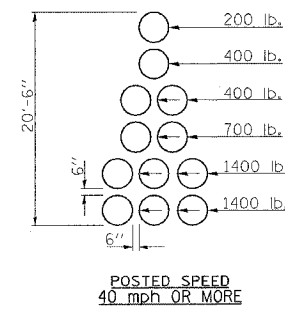

POSTED SPEED
40 mph OR MORE

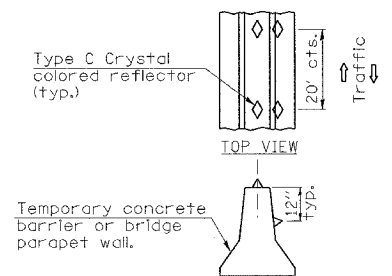

BARRIER WALL REFLECTORS

- BASE COURSE (OPTION)
- WORK AREA

NOTE: TRAFFIC DETAILS NOT SHOWN ARE TO CONFORM TO STANDARD 701321-08.

NOTE: WHERE SHOULDERS OF SUFFICIENT WIDTH ARE NOT AVAILABLE FOR ACCESS TO THE STRUCTURE, THE CONTRACTOR SHALL PROVIDE TEMPORARY SHOULDER WIDENING AS DEEMED NECESSARY. THIS WORK WILL BE CONSIDERED INCIDENTAL TO THE CONTRACT AND NO ADDITIONAL COMPENSATION WILL BE ALLOWED.