


STATE OF ILLINOIS  
DEPARTMENT OF TRANSPORTATION

ROUTE NO.	SECTION	COUNTY	DATE	SHEET	SHEET NO. 8
FAP 332	(24BR-1)BR	CLARK		22	20 SHEETS
FED. ROAD DIST. NO. 7	ILLINOIS	FED. AID PROJECT			

Contract No. 70218

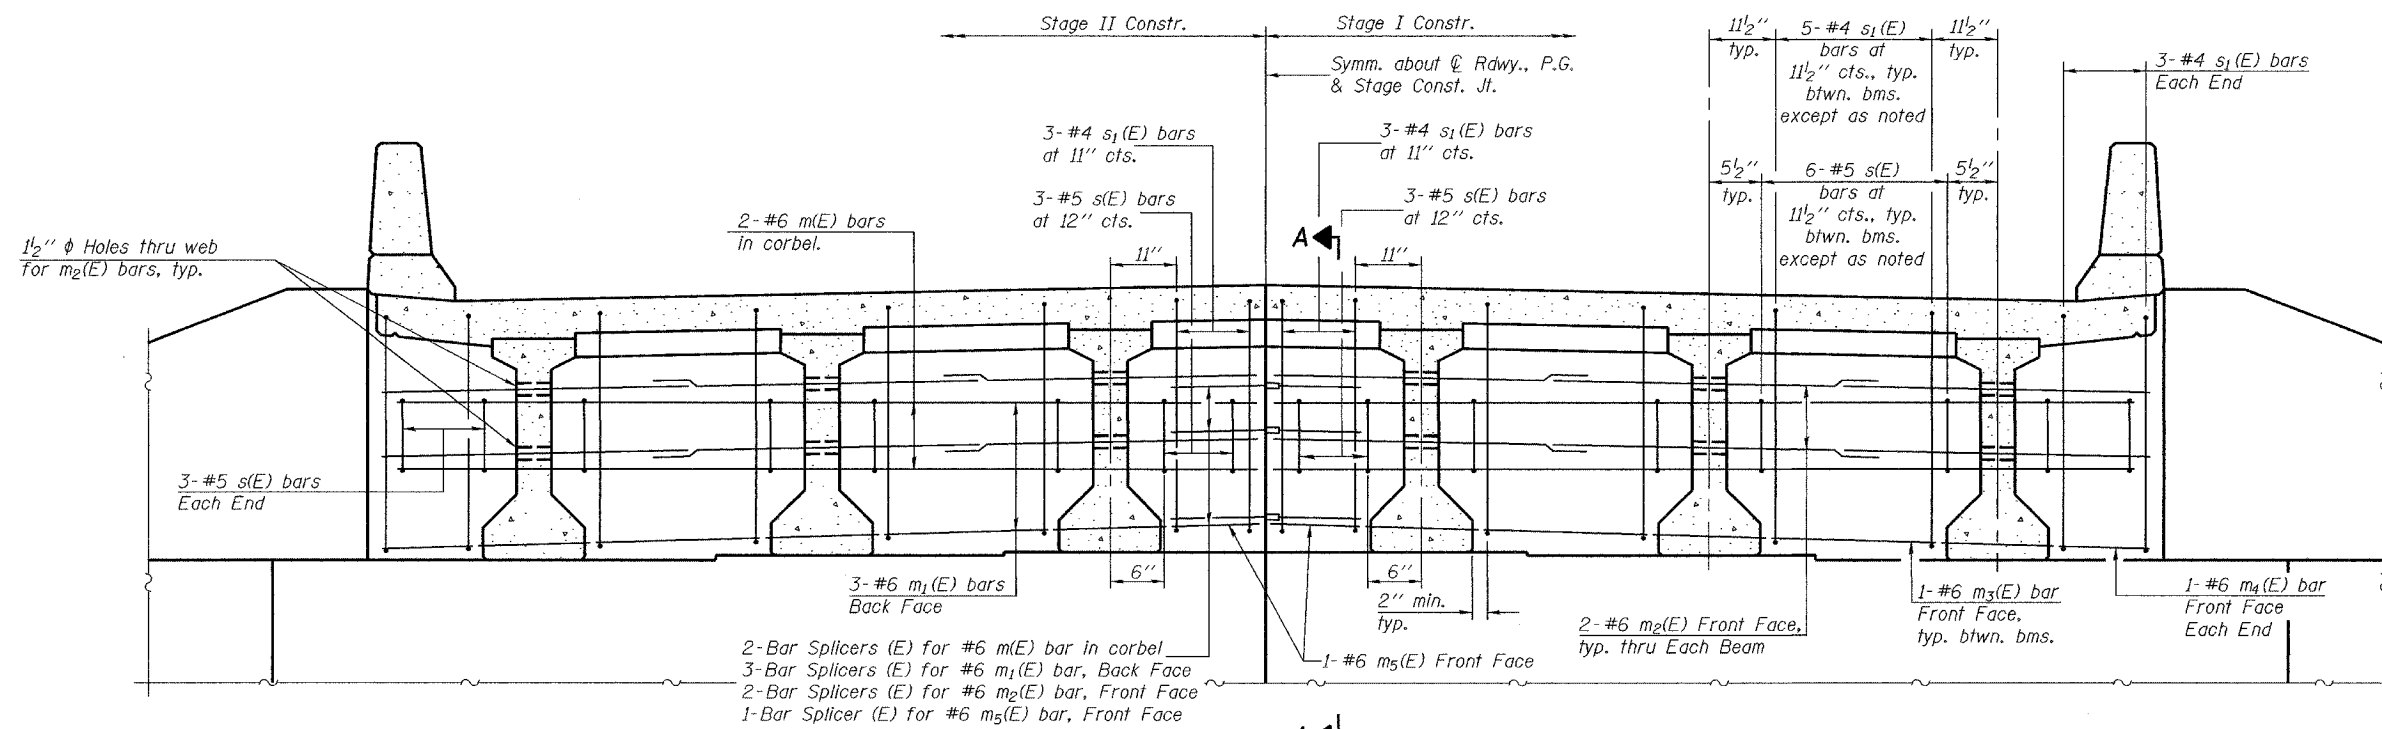


**DIAPHRAGM ELEVATION AT ABUTMENTS**

(South diaphragm shown, looking South. North diaphragm similar.)

Note:  
For Bill of Material see sheet 7 of 20.  
See sheet 9 of 20 for Section A-A and Section B-B.  
See sheet 9 of 20 for side retainer detail.

**MIN. BAR LAP**

#6 bar = 2'-9"

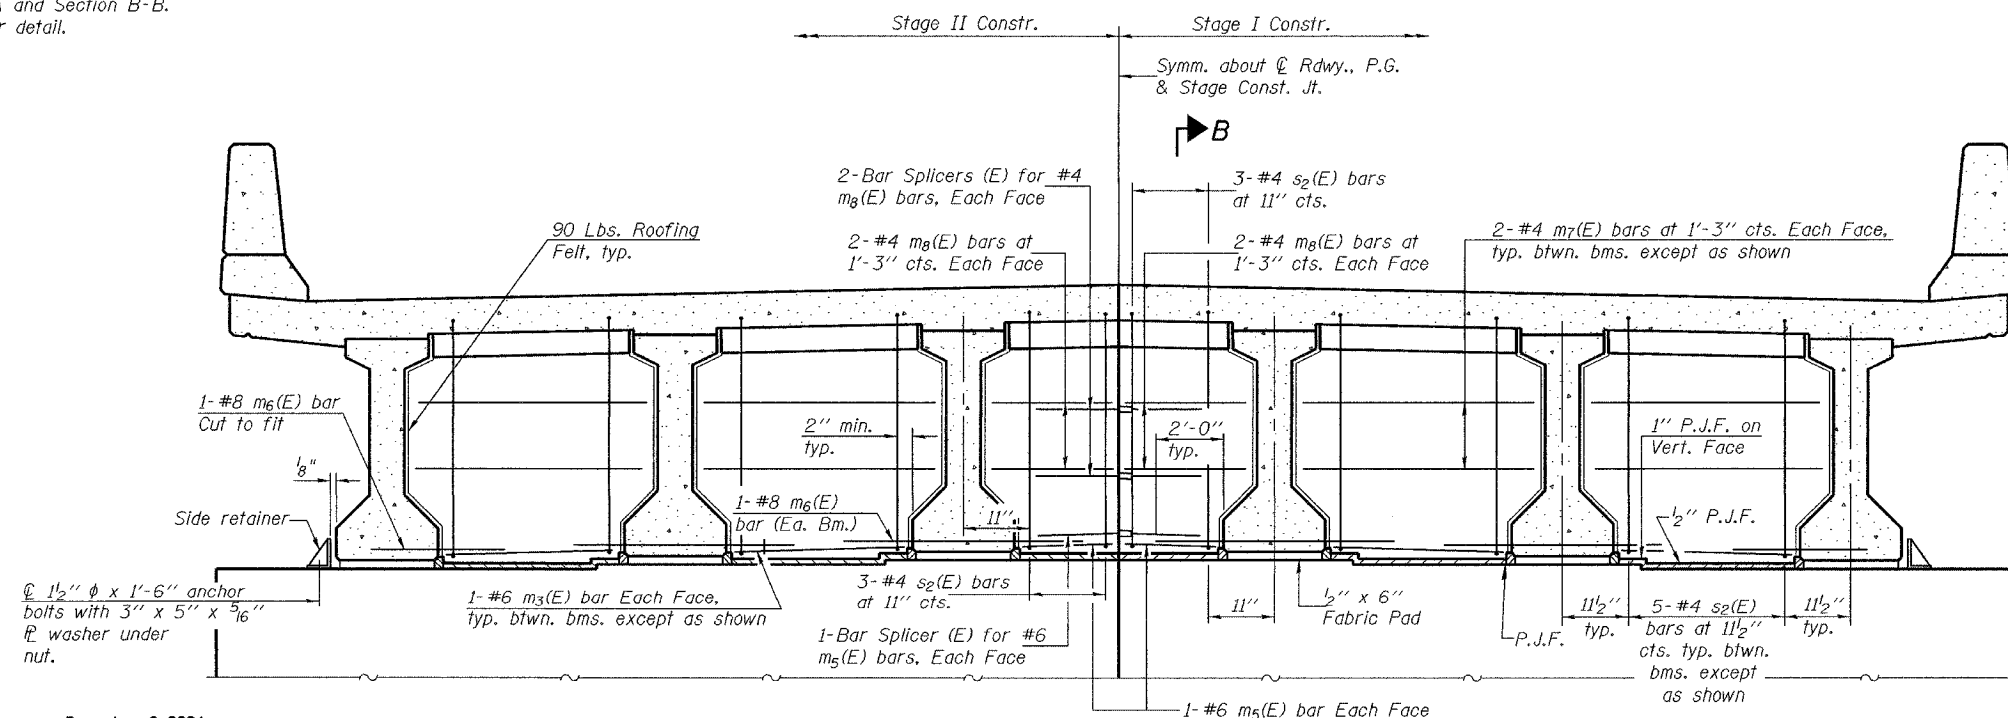

**DIAPHRAGM ELEVATION AT PIERS**

(Looking South)

**DIAPHRAGM DETAILS**  
F.A.P. ROUTE 332 - SEC. (24BR-1)BR  
CLARK COUNTY  
STATION 595+60.10  
STRUCTURE NO. 012-0071

DESIGNED	CCC
CHECKED	SJB & SMR
DRAWN	BECKY M. CURRY
CHECKED	CCC & SMR

December 8, 2004  
EXAMINED *Thomas J. Domagala*  
PASSED *Ralph E. Anderson*