


F.A.P. RTE.	SECTION	COUNTY	TOTAL SHEETS	SHEET NO.
332	(24BR-1BR	CLARK	50	35

CONTRACT NO. 70218

## BUTT JOINT DETAIL

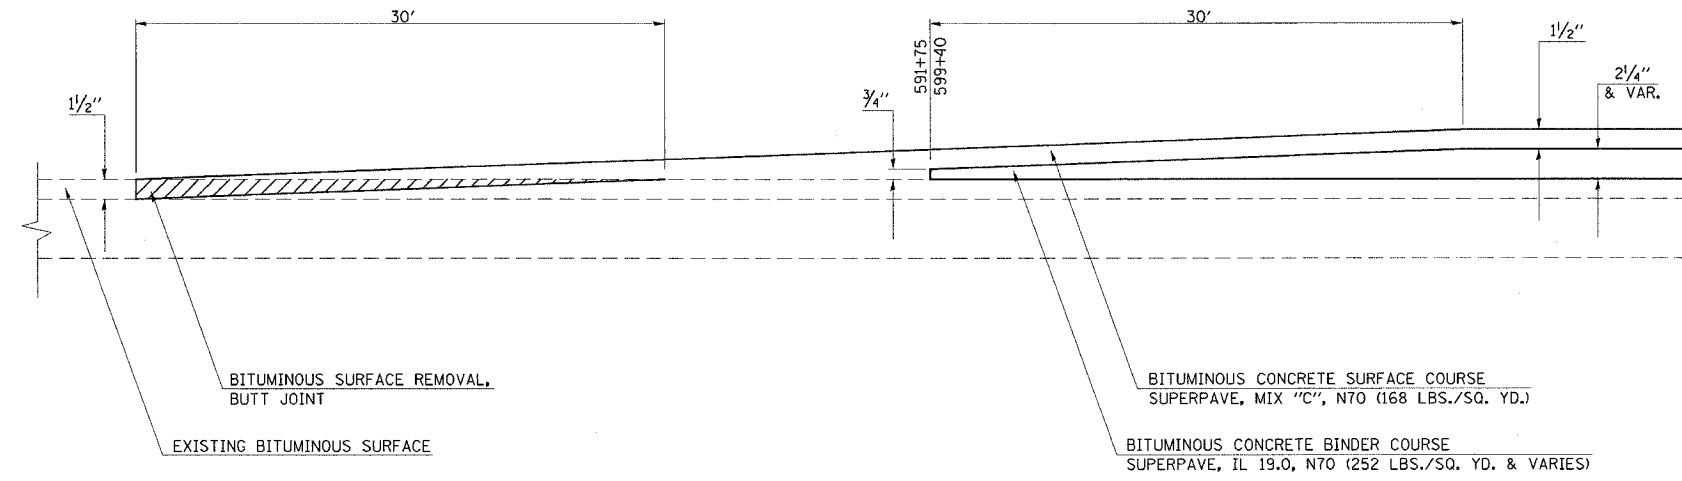

### TEMPORARY RAMP

STATION	TO	STATION	LENGTH (FT)	WIDTH (FT)	QUANTITY (SQ YD)
591+10.00		591+22.50	12.50	25.00	34.70
599+97.50		600+10.00	12.50	25.00	34.70
TOTAL =					70.00 SQ YD

### BITUMINOUS SURFACE REMOVAL, BUTT JOINT

STATION	TO	STATION	LENGTH (FT)	WIDTH (FT)	QUANTITY (SQ YD)
591+10.00		591+40.00	30.00	25.00	83.33
599+80.00		600+10.00	30.00	25.00	83.33
TOTAL =					166.67 SQ YD
USE					167 SQ YD

BITUMINOUS SURFACE REMOVAL - BUTT JOINT