


EXISTING TYPICAL DECK CROSS SECTION

S.N. 010-0280

STATION 1013+56.185 TO STATION 1016+85.185

F.A.P. RTE.	SECTION	COUNTY	TOTAL SHEETS	SHEET NO.
836	119BRIBR	CHAMPAIGN	43	6

CONTRACT NO. 70355

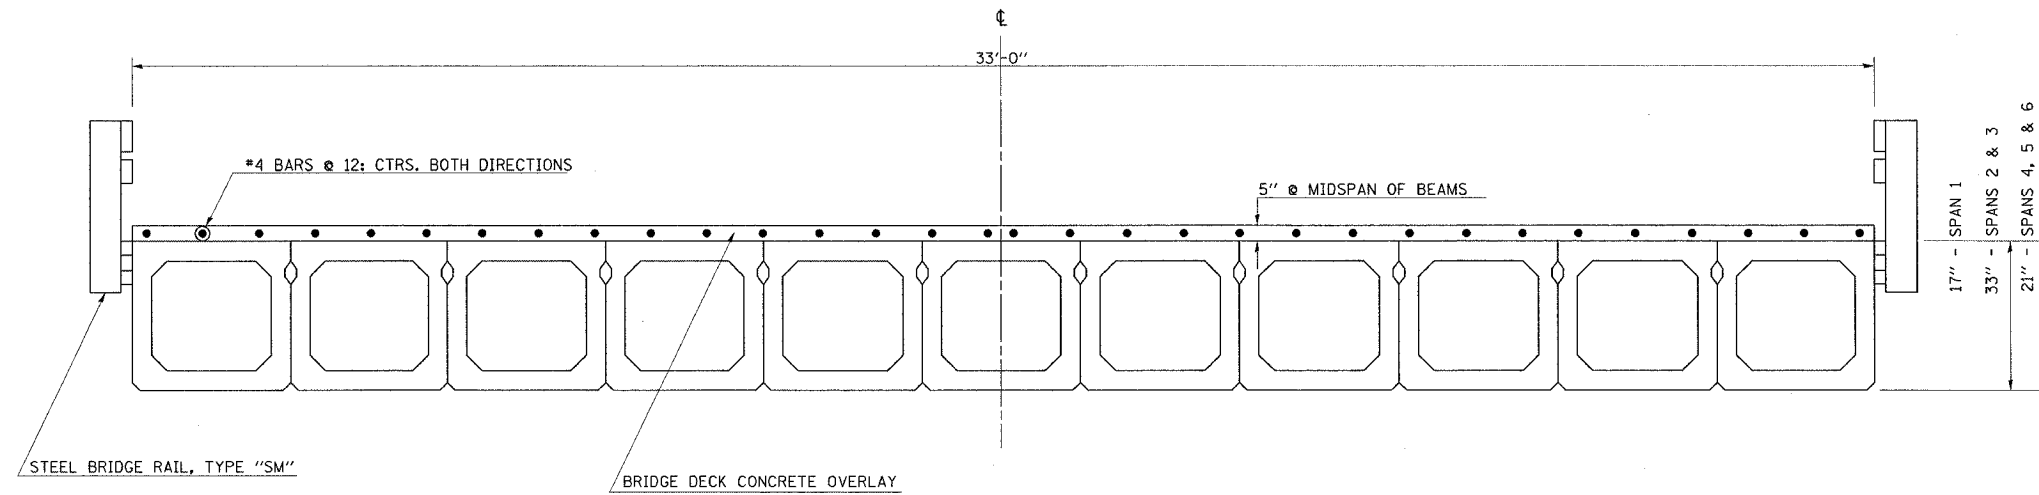

PROPOSED TYPICAL DECK CROSS SECTION

S.N. 010-0280

STATION 1013+46.00 TO STATION 1016+96.00

