


70355

F.A.P. RTE.	SECTION	COUNTY	TOTAL SHEETS	SHEET NO.
836	119BR/BR	CHAMPAIGN	43	41
STA. 1016+86		TO STA. 1016+86		
FED. ROAD DIST. NO.	ILLINOIS	FED. AID PROJECT		

DATE	
BY	
NO.	
FINAL SURVEY	
NOTED	
NOTE BOOK	
TEMPLATE	
AREAS CHECKED	

DATE	
BY	
NO.	
ORIGINAL SURVEY	
NOTED	
NOTE BOOK	
TEMPLATE	
AREAS CHECKED	

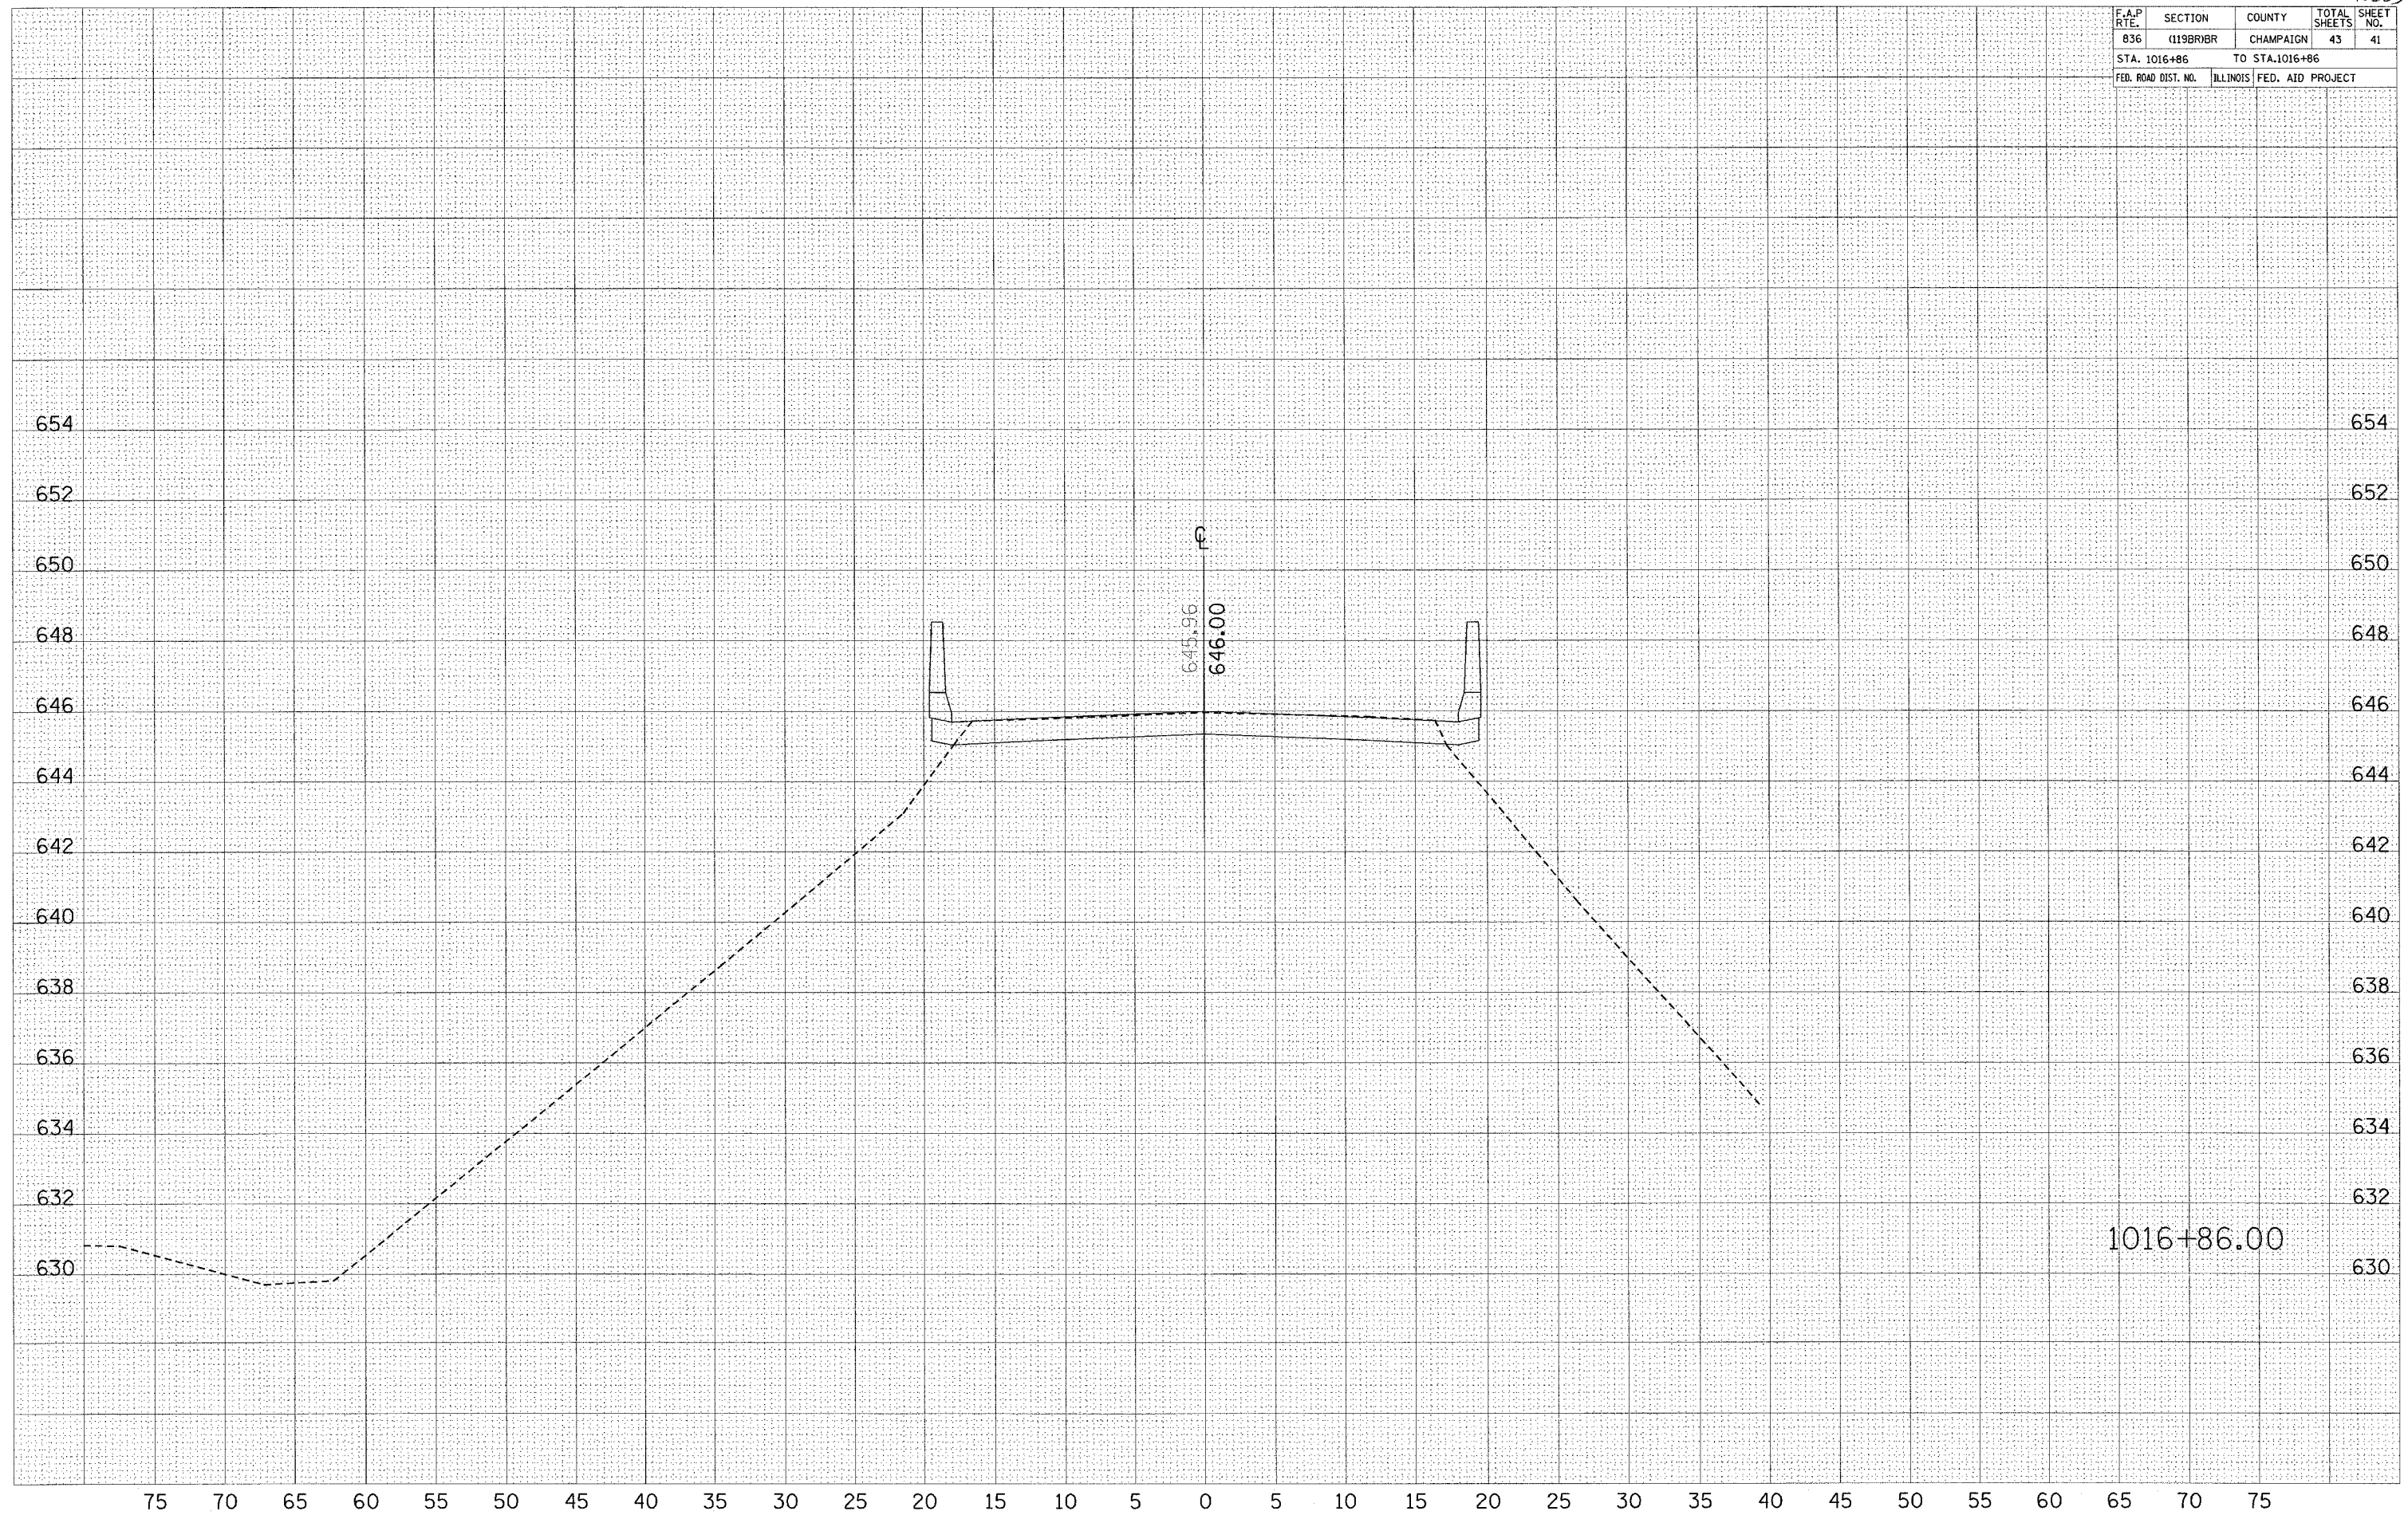

1016+86.00