

F.A. RTE.	SECTION	COUNTY	TOTAL SHEETS	SHEET NO.
*	**	CHAMPAIGN	25	1

\* 1-74 & 1-57  
 \*\* 0-5 BRIDGE PAINTING 2005-1  
 CONTRACT NO. 70451


D-95-091-04

STATE OF ILLINOIS  
 DEPARTMENT OF TRANSPORTATION  
 DIVISION OF HIGHWAYS


PLANS FOR PROPOSED  
 HIGHWAY IMPROVEMENT

FOR INDEX OF SHEETS, SEE SHEET NO. 2  
 FOR SUMMARY OF QUANTITIES, SEE SHEET NO. 4

ROUTES INTERSTATE 74 & INTERSTATE 57  
 SECTION D-5 BRIDGE PAINTING 2005-1  
 CHAMPAIGN COUNTY  
 C-95-097-04

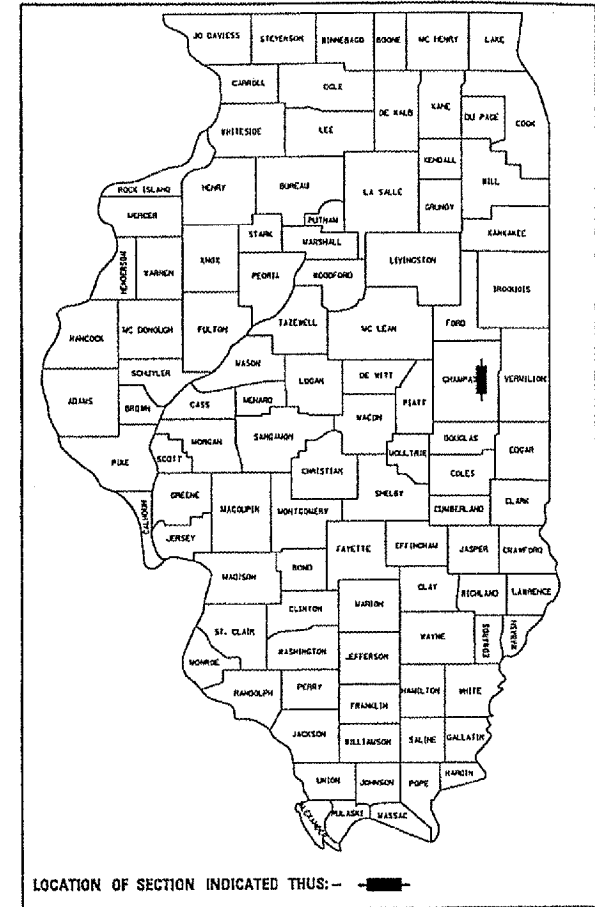


LOCATION OF SECTION INDICATED THUS: -

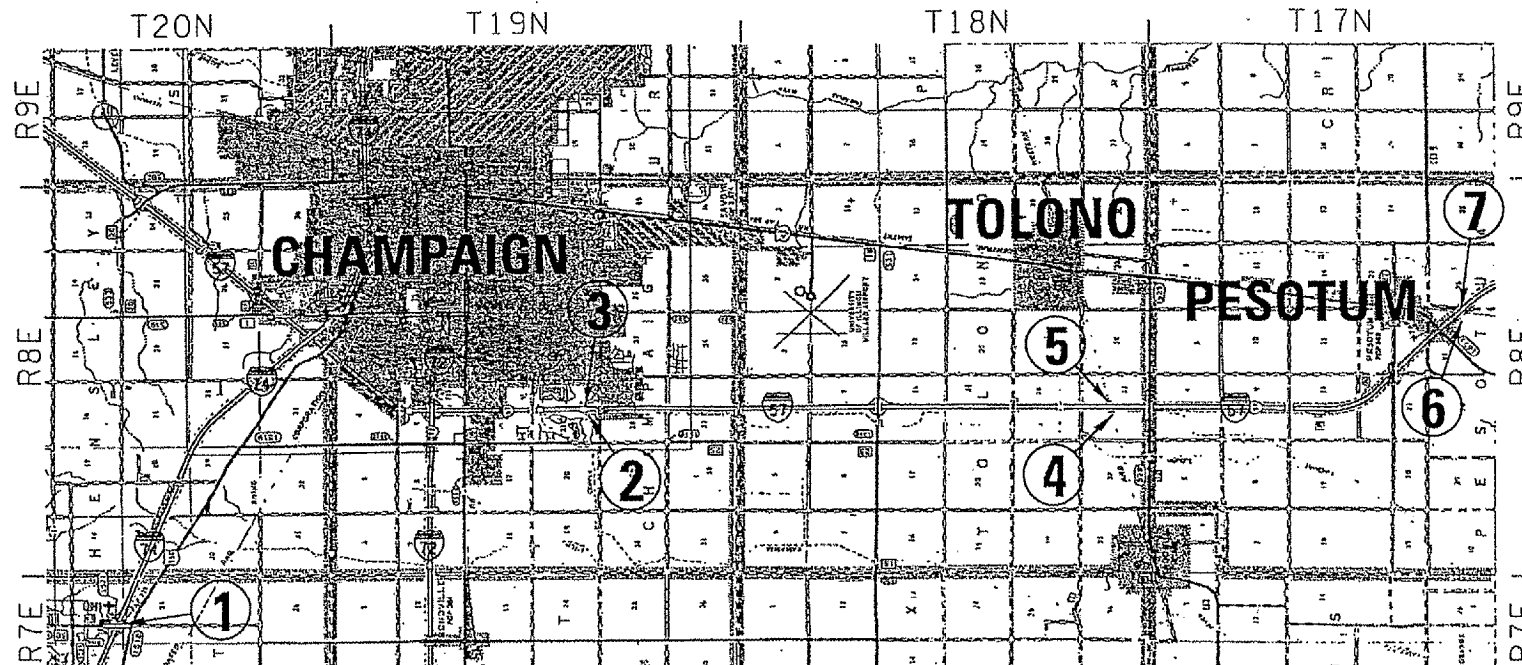

**CURRENT ADT:**  
 F. A. I. 57 21,700 (2005)  
 F. A. I. 74 31,700 (2005)

**DESIGN DESIGNATION**  
 N/A

BRIDGE #1	STR. #	010-0159	EAST OF MAHOMET
BRIDGE #2	STR. #	010-0005	FAI 57 OVER PHINNEY BRANCH
BRIDGE #3	STR. #	010-0006	FAI 57 OVER PHINNEY BRANCH
BRIDGE #4	STR. #	010-0001	FAI 57 OVER N&S RAILROAD
BRIDGE #5	STR. #	010-0002	FAI 57 OVER N&S RAILROAD
BRIDGE #6	STR. #	010-0200	FAI 57 OVER ICRR & TR 132
BRIDGE #7	STR. #	010-0201	FAI 57 OVER ICRR & TR 132

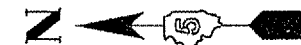

STATE OF ILLINOIS  
 DEPARTMENT OF TRANSPORTATION  
 DIVISION OF HIGHWAYS

SUBMITTED: 11/3 20 04  
 D. Clavin DISTRICT ENGINEER

December 10, 2004  
 Mike Hene ENGINEER OF DESIGN AND ENVIRONMENT

December 10, 2004  
 Victor Modler DIRECTOR, DIVISION OF HIGHWAYS

FOR UNDERGROUND UTILITY  
 LOCATIONS CALL  
 TOLL FREE J.U.L.I.E. TELEPHONE NO.  
 1-800-892-0123

PRINTED BY THE AUTHORITY  
 OF THE STATE OF ILLINOIS

CONTRACT NO. 70451

DESIGNED BY: BRISCOE J. BROWN JR., STEPHANIE DOBBS & WOODFORD FITZJARRALD PROJECT ENGINEER: KENSIL GARNETT (217)465-4181