

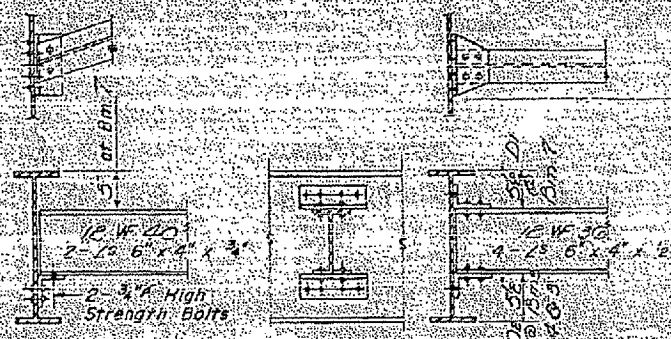
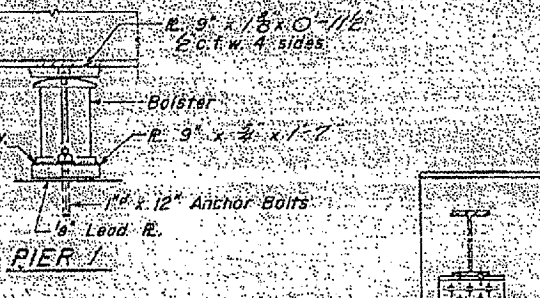
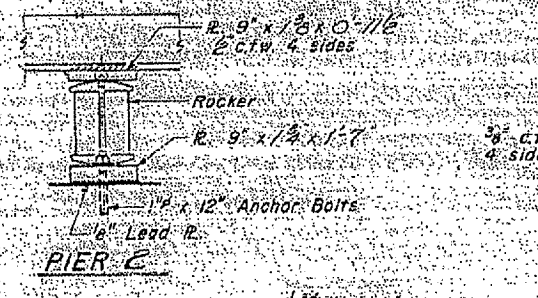
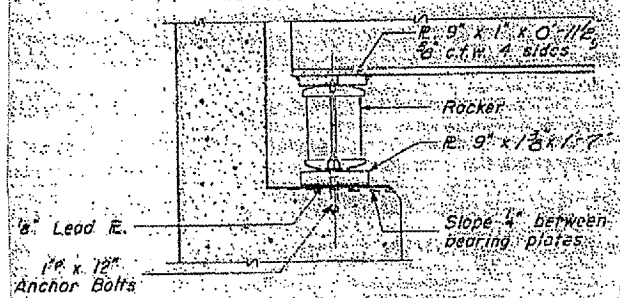
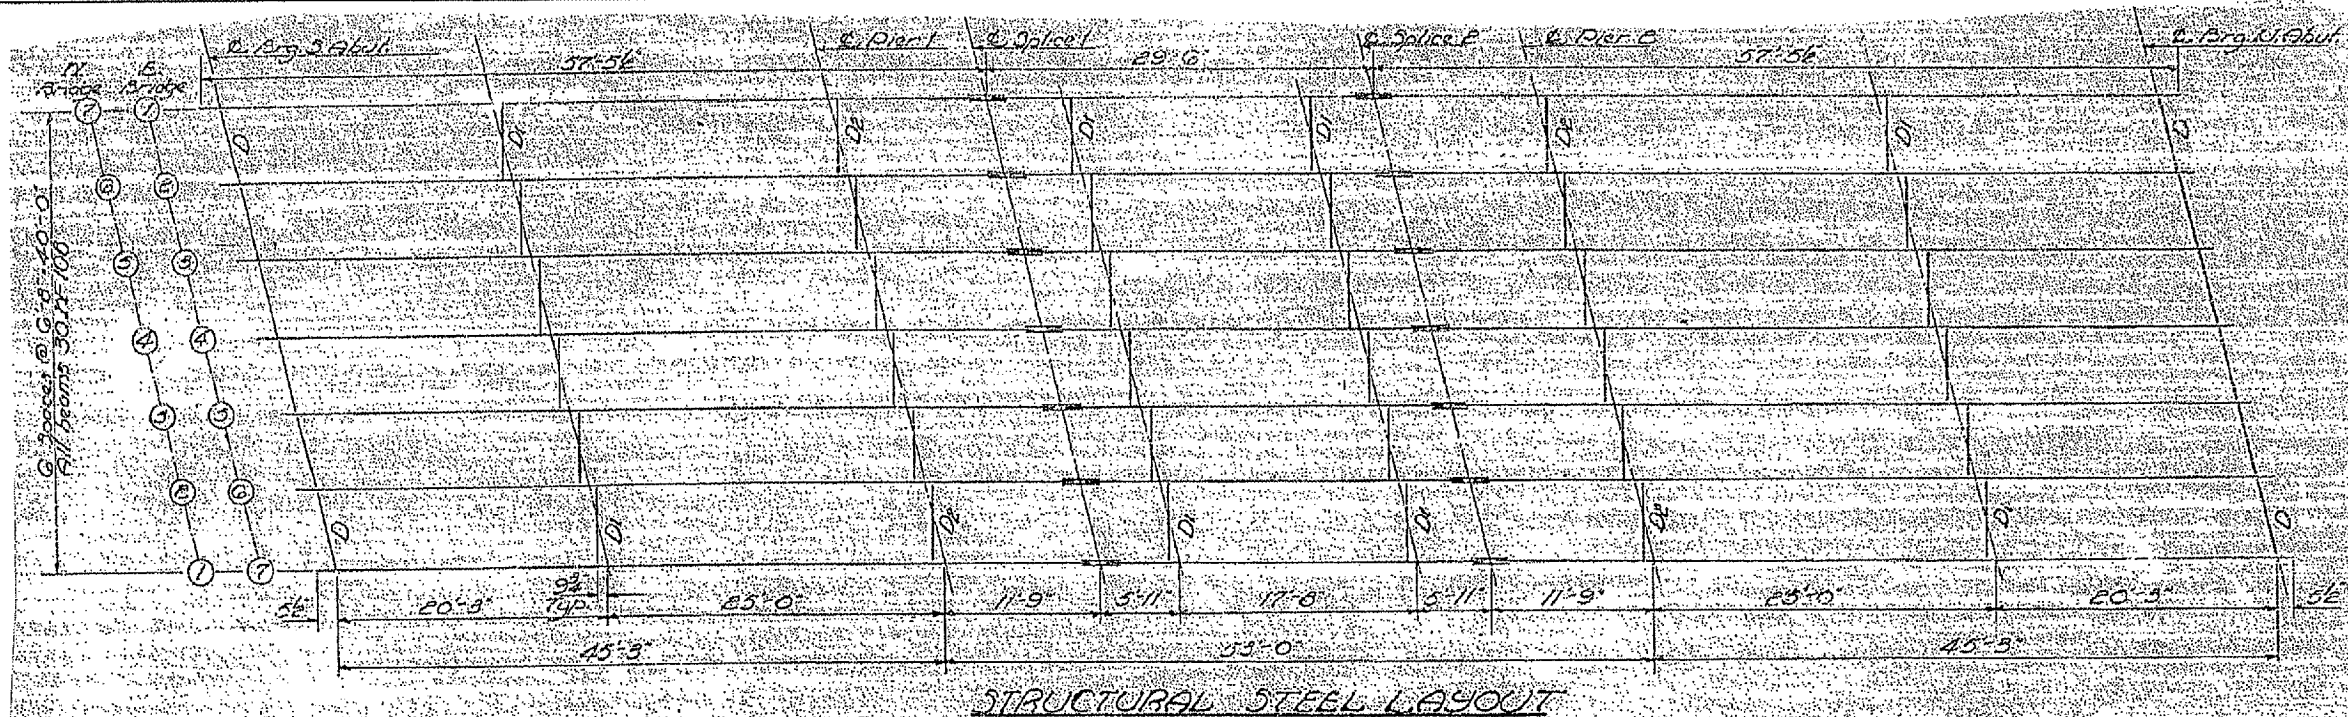
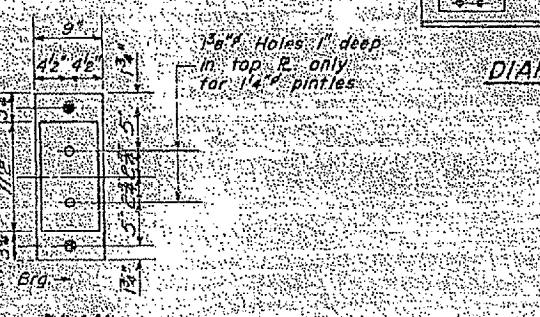


* I-74 & I-57
 ** D-5 BRIDGE PAINTING 2005-1
 CONTRACT NO. 70451

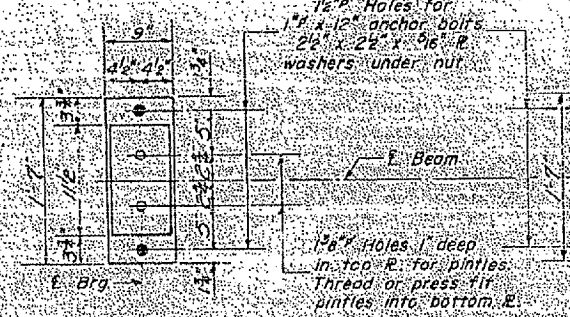




WEST BRIDGE ELEVATION TOP OF W

Loc. Brg.	Pier 1	Splice	Splice	Pier 2	Pier 3
1	718.50	718.28	718.29	718.31	718.34
2	718.40	718.45	718.43	718.45	718.40
3	718.49	718.51	718.52	718.54	718.55
4	718.49	718.51	718.52	718.54	718.55
5	718.41	718.43	718.44	718.46	718.47
6	718.29	718.29	718.30	718.32	718.35
7	718.13	718.15	718.16	718.18	718.19

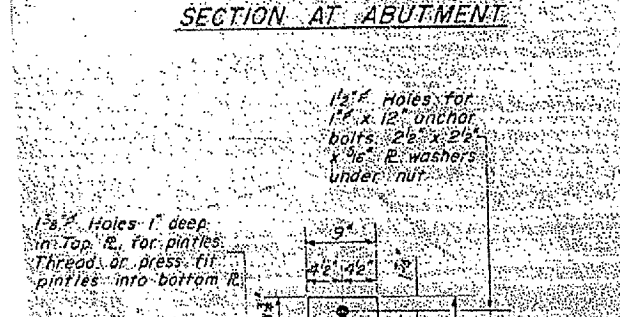

ELEVATION TOP OF W E BRIDGE

Loc. Brg.	Pier 1	Splice	Splice	Pier 2	Pier 3
1	718.30	718.31	718.31	718.31	718.31
2	718.44	718.45	718.45	718.45	718.45
3	718.53	718.54	718.54	718.54	718.54
4	718.53	718.54	718.54	718.54	718.54
5	718.45	718.46	718.46	718.46	718.46
6	718.31	718.32	718.32	718.32	718.32
7	718.17	718.18	718.18	718.18	718.18

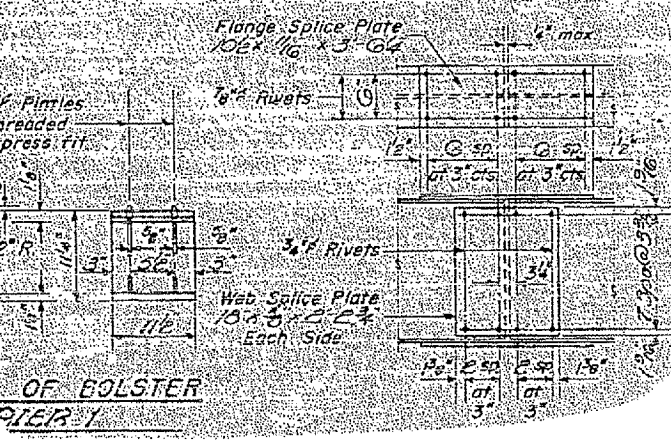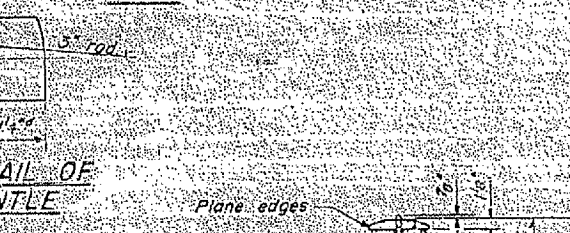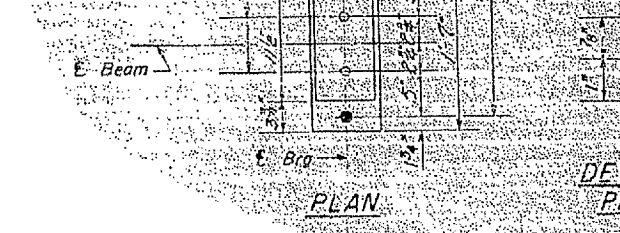

FOR INFORMATION ONLY