


F.A. RTE.	SECTION	COUNTY	TOTAL SHEETS	SHEET NO.
*	**	CHAMPAIGN	25	24

* 1-74 & 1-57
 ** D-5 BRIDGE PAINTING 2005-1
 CONTRACT NO. 70451

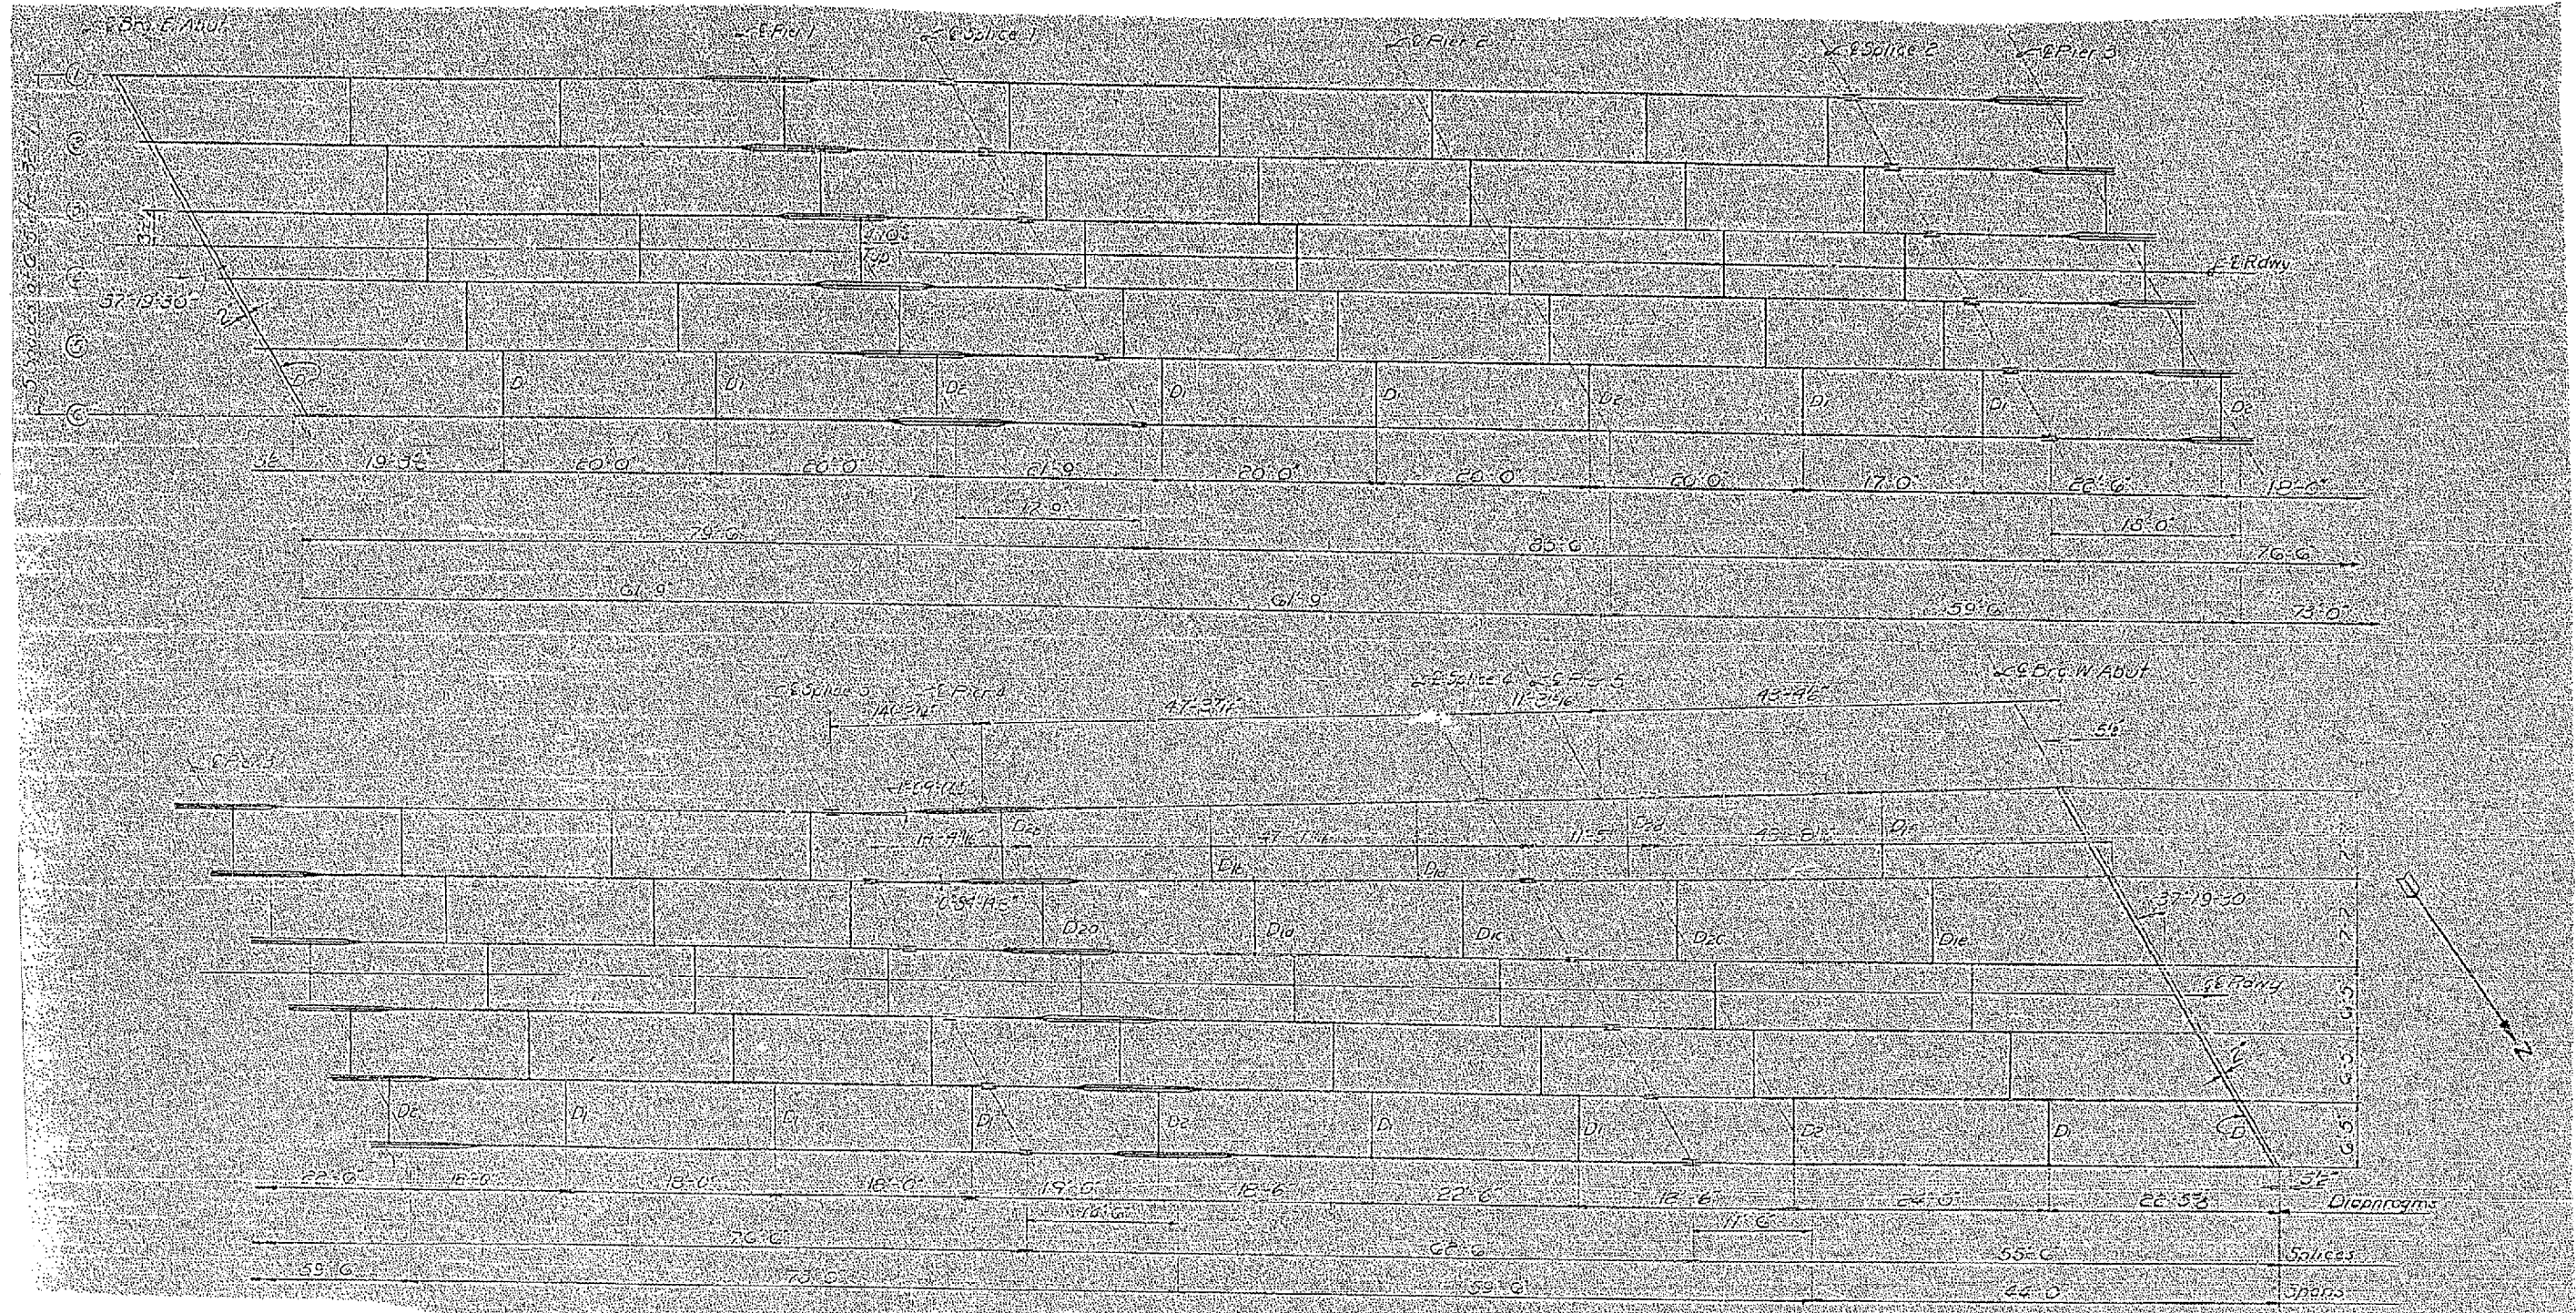

STRUCTURAL STEEL LAYOUT

FOR INFORMATION ONLY

STRUCTURAL STEEL
 SOUTH BOUND STRUCTURE
 FAJ RT 57 SEC. 29.10.29.10
 CHAMPAIGN COUNTY
 STA. 940+86.71