


F.A. RTE.	SECTION	COUNTY	TOTAL SHEETS	SHEET NO.
---	---	SANGAMON	44	3
STA. _____		TO STA. _____		
FED. ROAD DIST. NO.	ILLINOIS	FED. AID PROJECT		


- PARK ROADS
- OAK RIDGE CMTERY INT RDS 2003

TOTAL LENGTH OF IMPROVEMENTS

DESCRIPTION	STA.	to	STA.	LENGTH( FT)
LINCOLN MEM. DR.	10+40.43		15+77.10	536.67( FT)
LINCOLN MEM. DR. PATCHING LIMITS	15+77.10		32+67.15	1,690.05( FT)
HONOR RD.	60+15.99		64+24.29	408.30( FT)
VIETNAM VET. MEM. PARKING LOT	10+23.00		17+11.32	688.32( FT)
			TOTAL	3,323.34( FT)

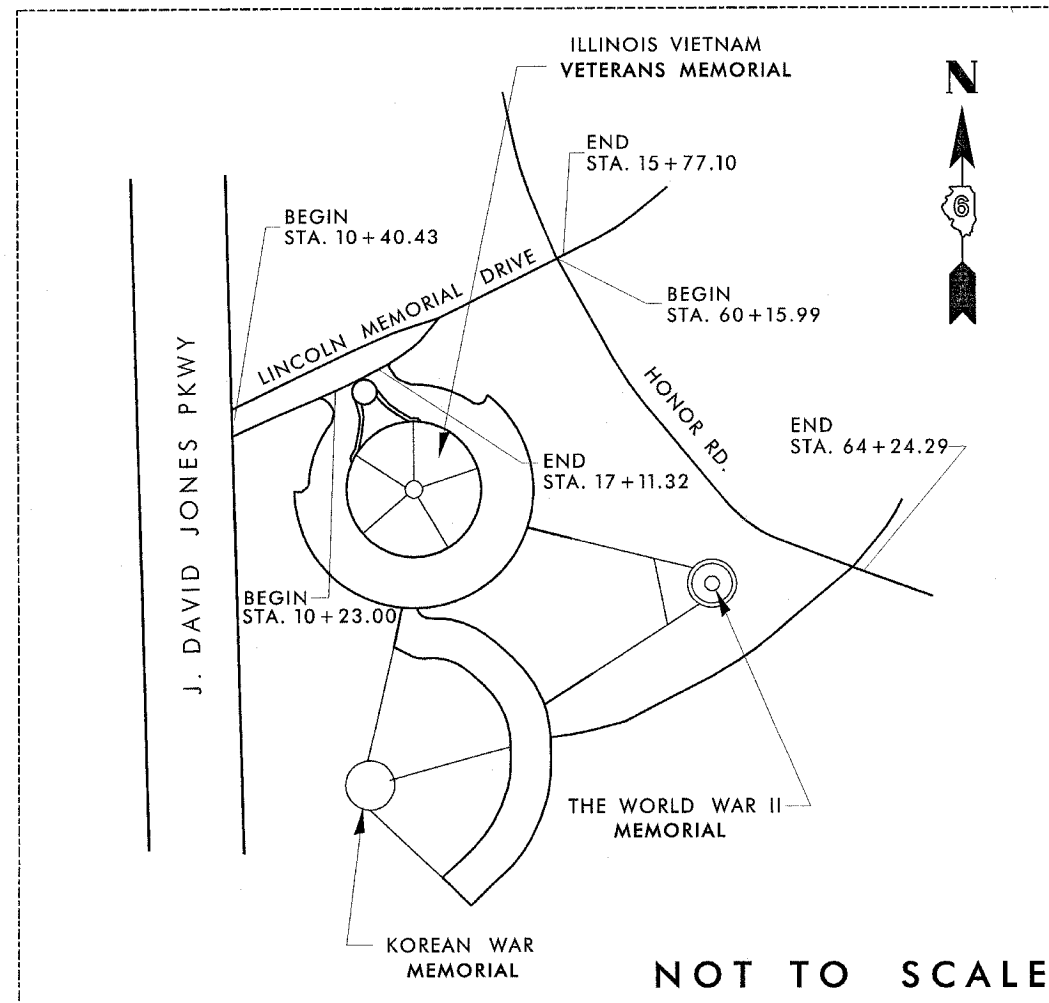

NOT TO SCALE

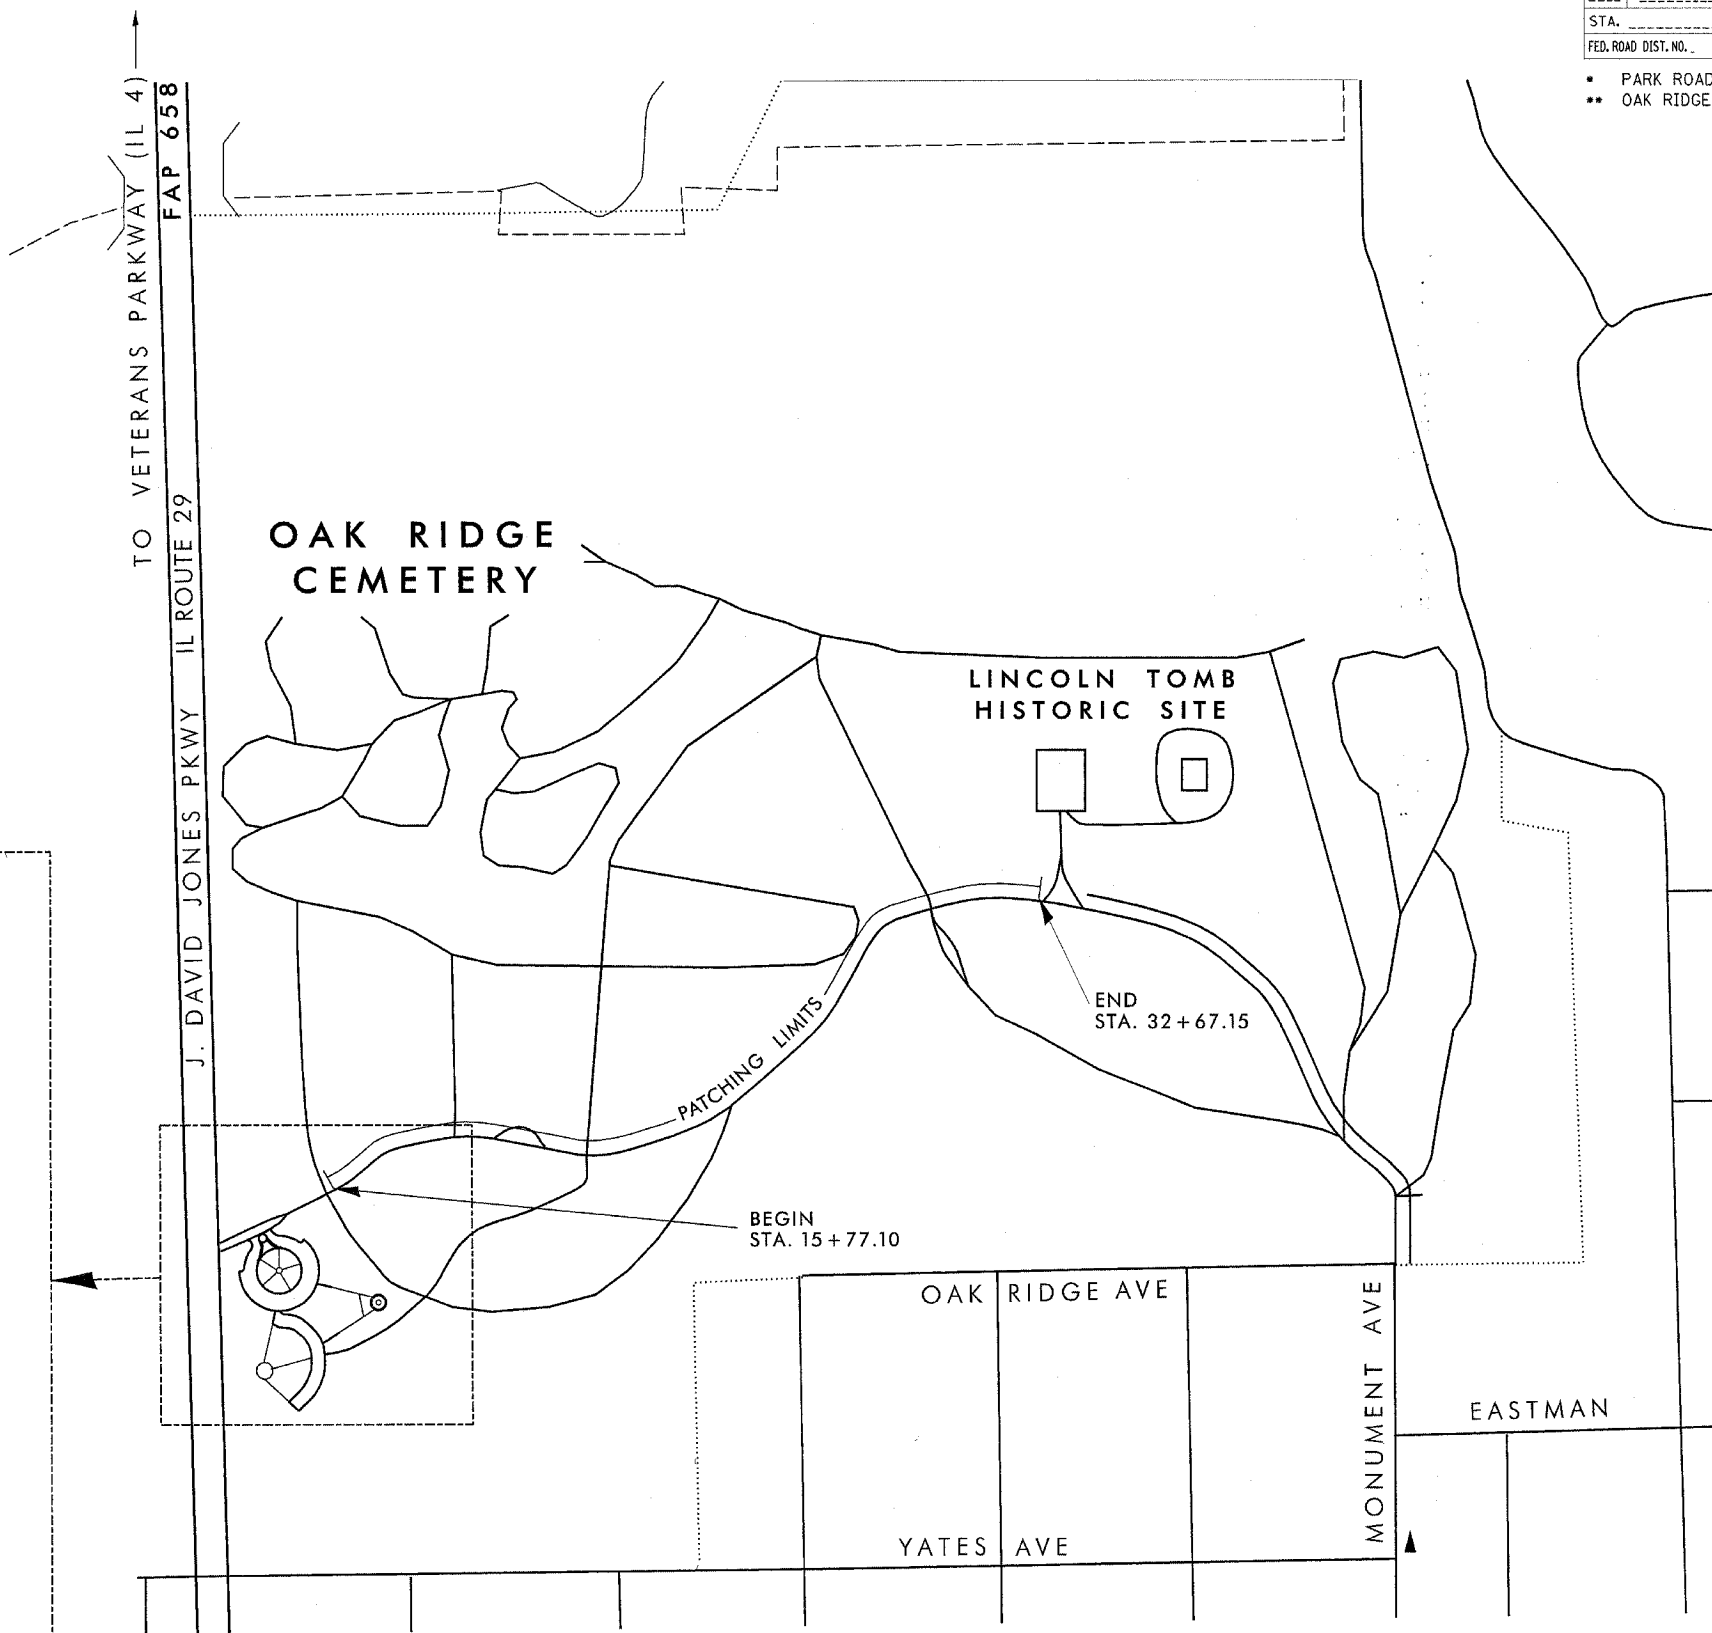

NOT TO SCALE

REVISIONS	
NAME	DATE

ILLINOIS DEPARTMENT OF TRANSPORTATION  
**DETAILED LOCATION MAP**  
 SCALE: VERT. \_\_\_\_\_  
 DATE \_\_\_\_\_  
 DRAWN BY \_\_\_\_\_  
 CHECKED BY \_\_\_\_\_