


# STAGE III



F.A. RTE.	SECTION	COUNTY	TOTAL SHEETS	SHEET NO.
..	..	SANGAMON	44	19
STA.	TO STA.			
FED. ROAD DIST. NO. ILLINOIS FED. AID PROJECT				

• PARK ROADS  
 •• OAK RIDGE CEMETERY INTERNAL ROADS 2003  
 CONTRACT NO. 72774

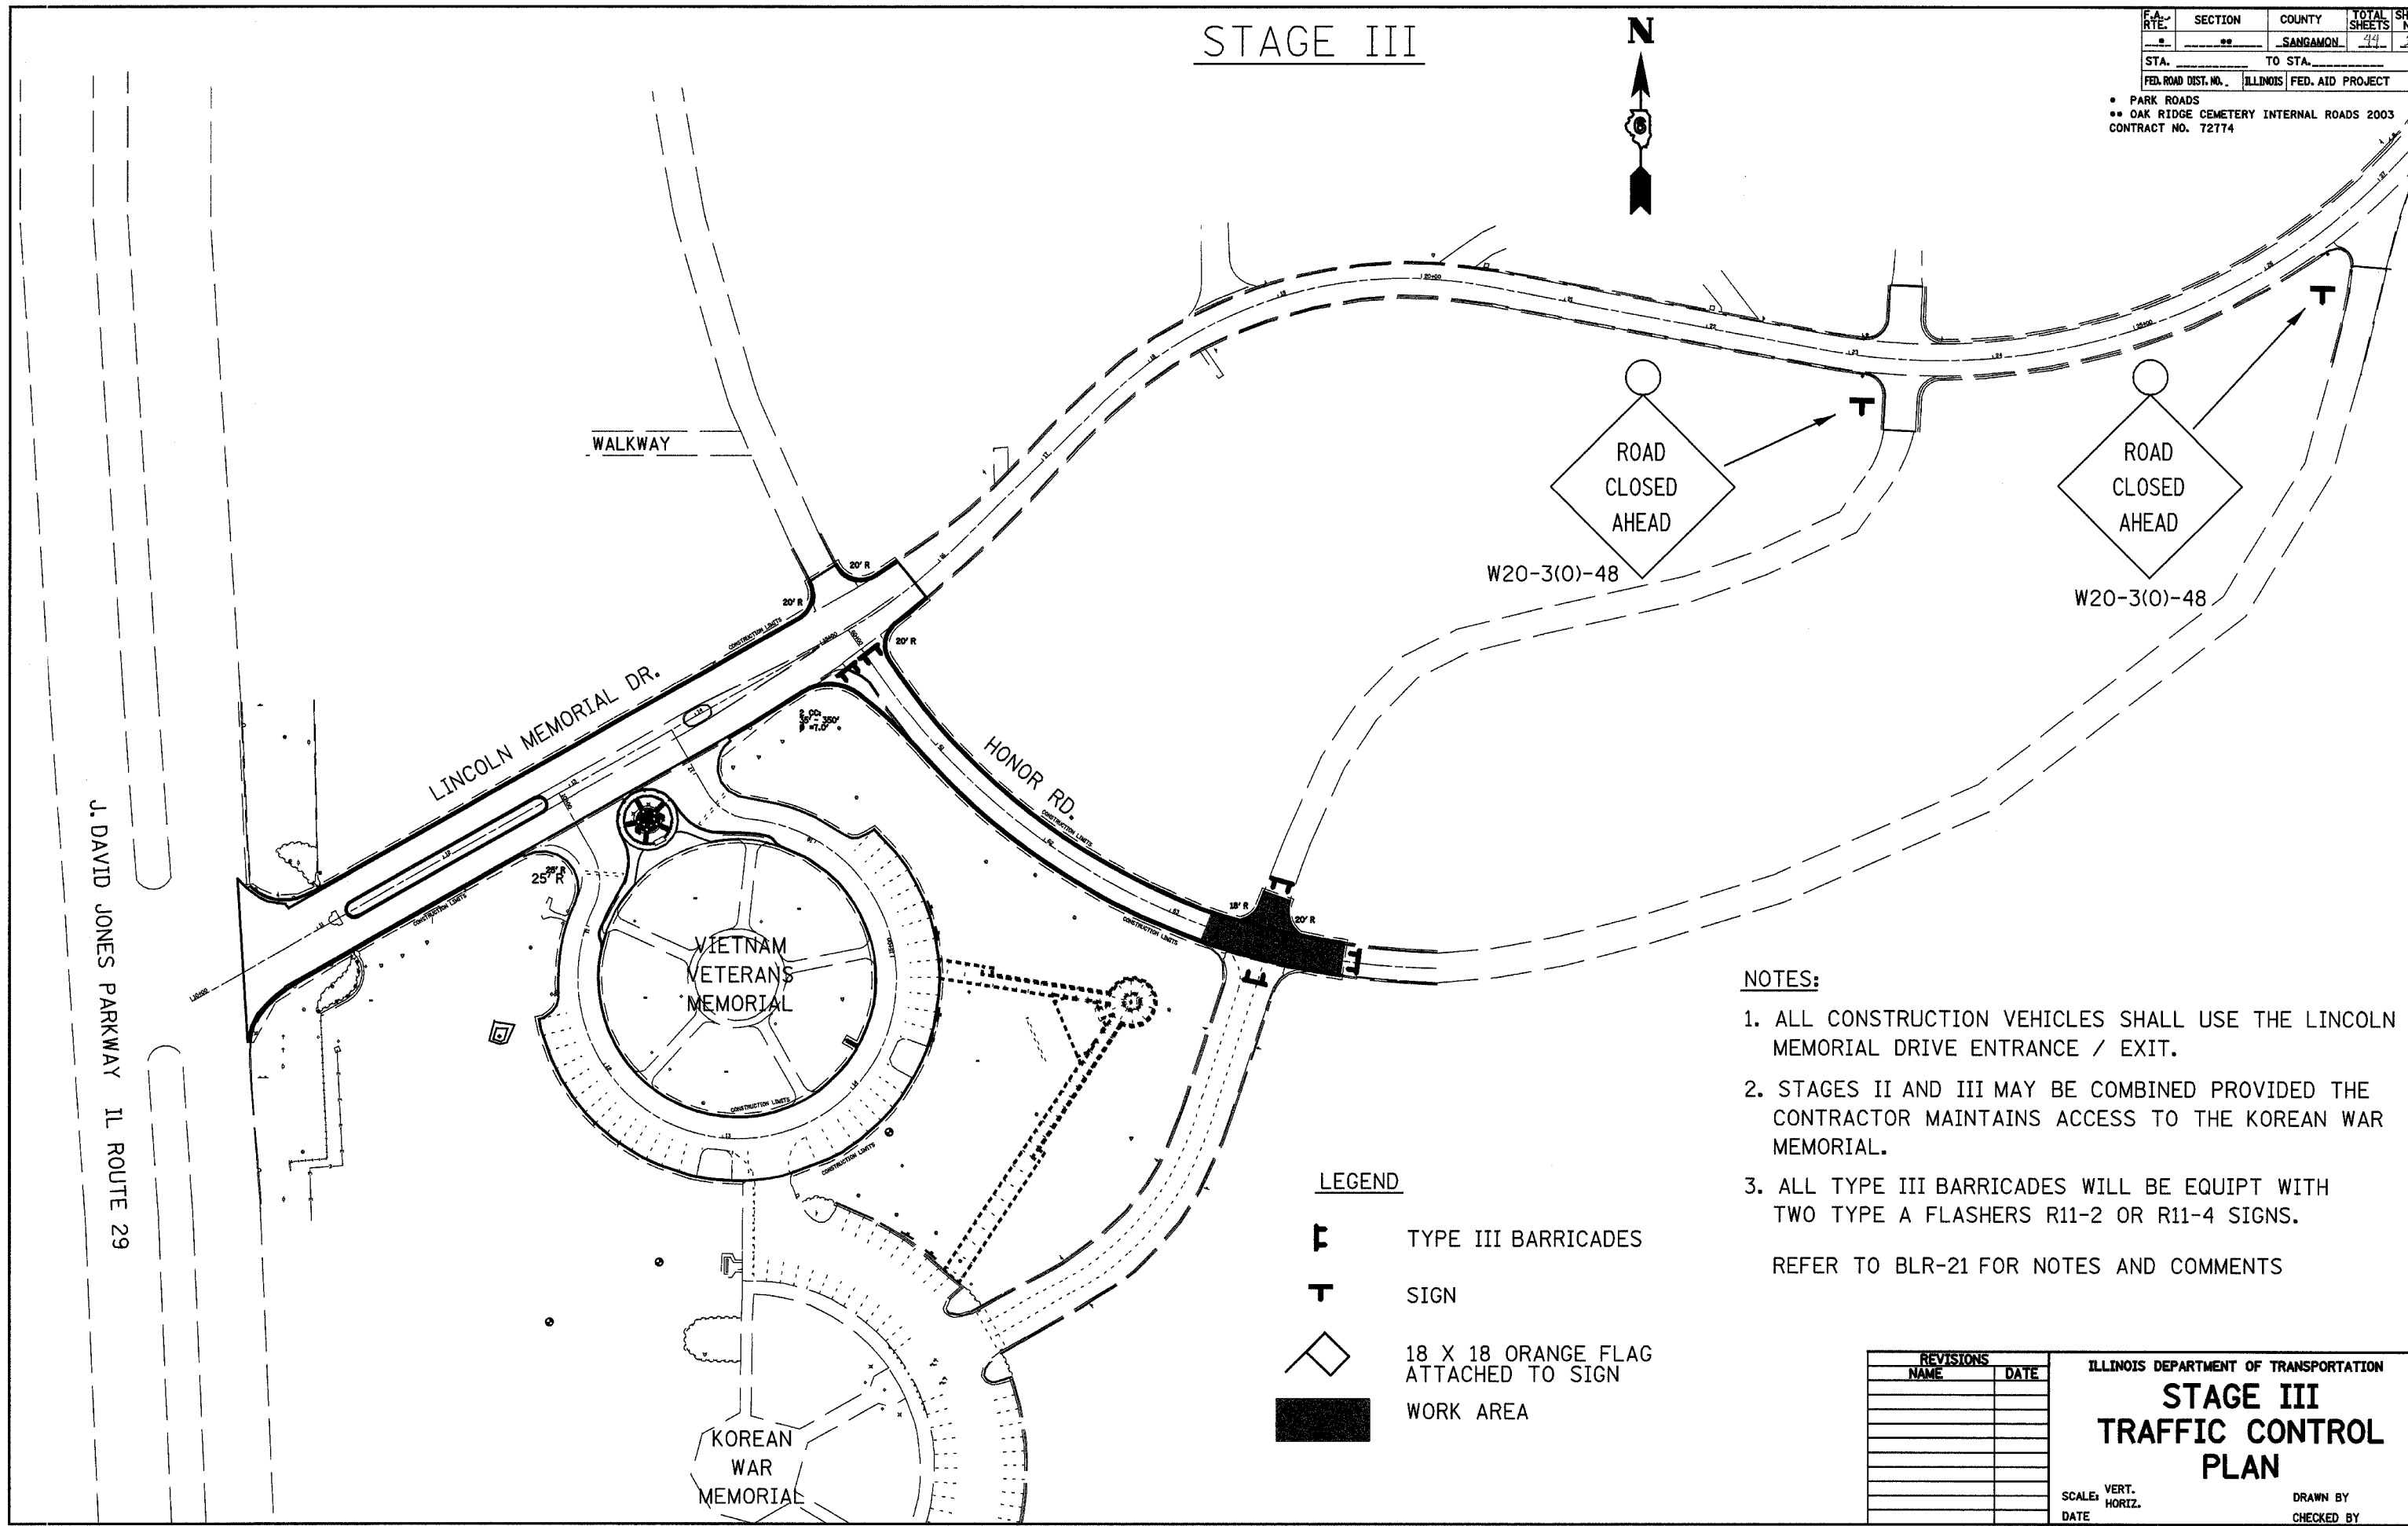

J. DAVID JONES PARKWAY IL ROUTE 29

WALKWAY

LINCOLN MEMORIAL DR.

HONOR RD.

VIETNAM VETERANS MEMORIAL

KOREAN WAR MEMORIAL

ROAD CLOSED AHEAD

ROAD CLOSED AHEAD

W20-3(0)-48

W20-3(0)-48

### NOTES:

1. ALL CONSTRUCTION VEHICLES SHALL USE THE LINCOLN MEMORIAL DRIVE ENTRANCE / EXIT.
2. STAGES II AND III MAY BE COMBINED PROVIDED THE CONTRACTOR MAINTAINS ACCESS TO THE KOREAN WAR MEMORIAL.
3. ALL TYPE III BARRICADES WILL BE EQUIPT WITH TWO TYPE A FLASHERS R11-2 OR R11-4 SIGNS.

REFER TO BLR-21 FOR NOTES AND COMMENTS

### LEGEND

**E** TYPE III BARRICADES

**T** SIGN

 18 X 18 ORANGE FLAG ATTACHED TO SIGN

 WORK AREA

REVISIONS	
NAME	DATE

ILLINOIS DEPARTMENT OF TRANSPORTATION

## STAGE III TRAFFIC CONTROL PLAN

SCALE: VERT. HORIZ. DATE

DRAWN BY CHECKED BY