
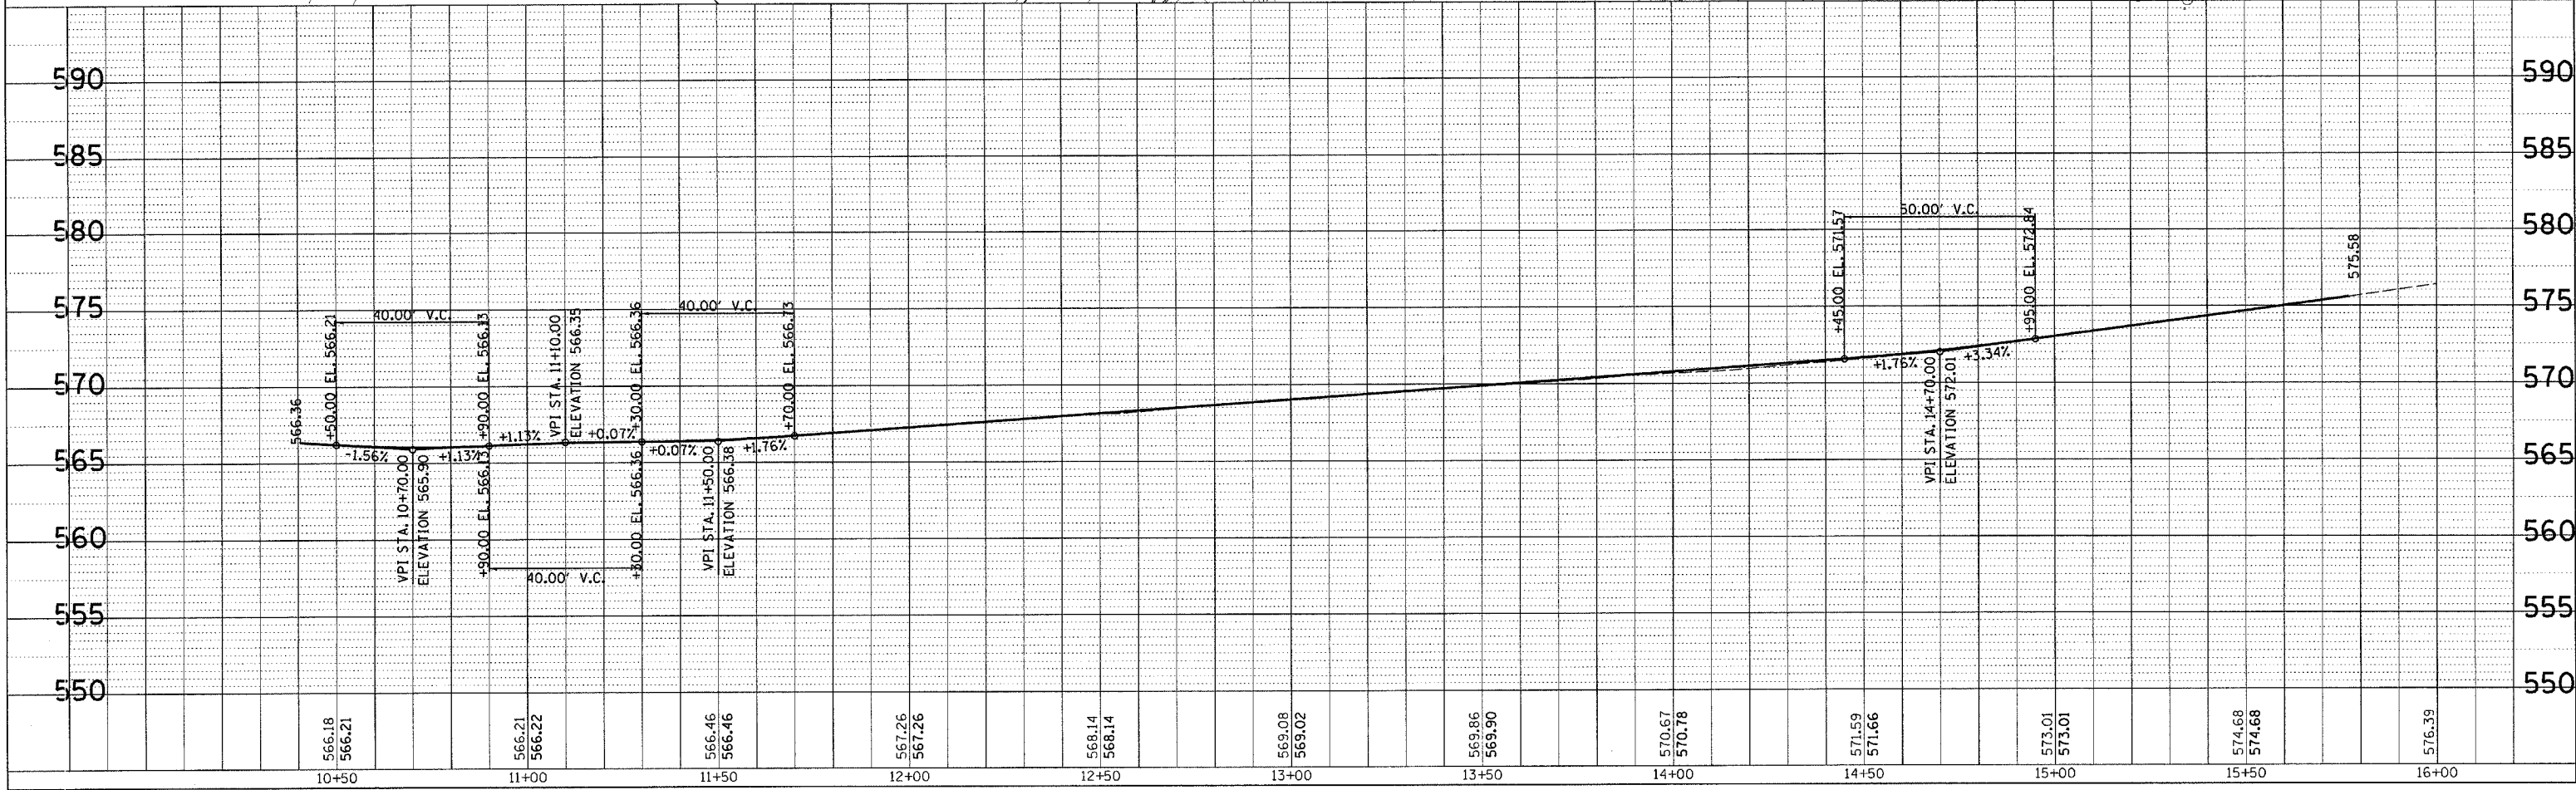


F.A. RTE.	SECTION	COUNTY	TOTAL SHEETS	SHEET NO.
•	••	SANGAMON	44	22
STA. TO STA.				
FED. ROAD DIST. NO.	ILLINOIS	FED. AID PROJECT		
• PARK ROADS				
• OAK RIDGE CEMETERY INTERNAL ROADS 2003 CONTRACT NO. 72774				

EXIST. CURVE C101
 PI STA. = 15+63.73
 $\Delta = 15^\circ 02' 51''$ (LT)
 $D = 15^\circ 08' 04''$
 $R = 378.58'$
 $T = 50.00'$
 $L = 99.42'$
 $E = 3.29'$
 $e = NA$
 $T.R. = NA$
 $S.E. RUN = NA$
 $P.C. STA. = 15+13.73$
 $P.T. STA. = 16+13.15$

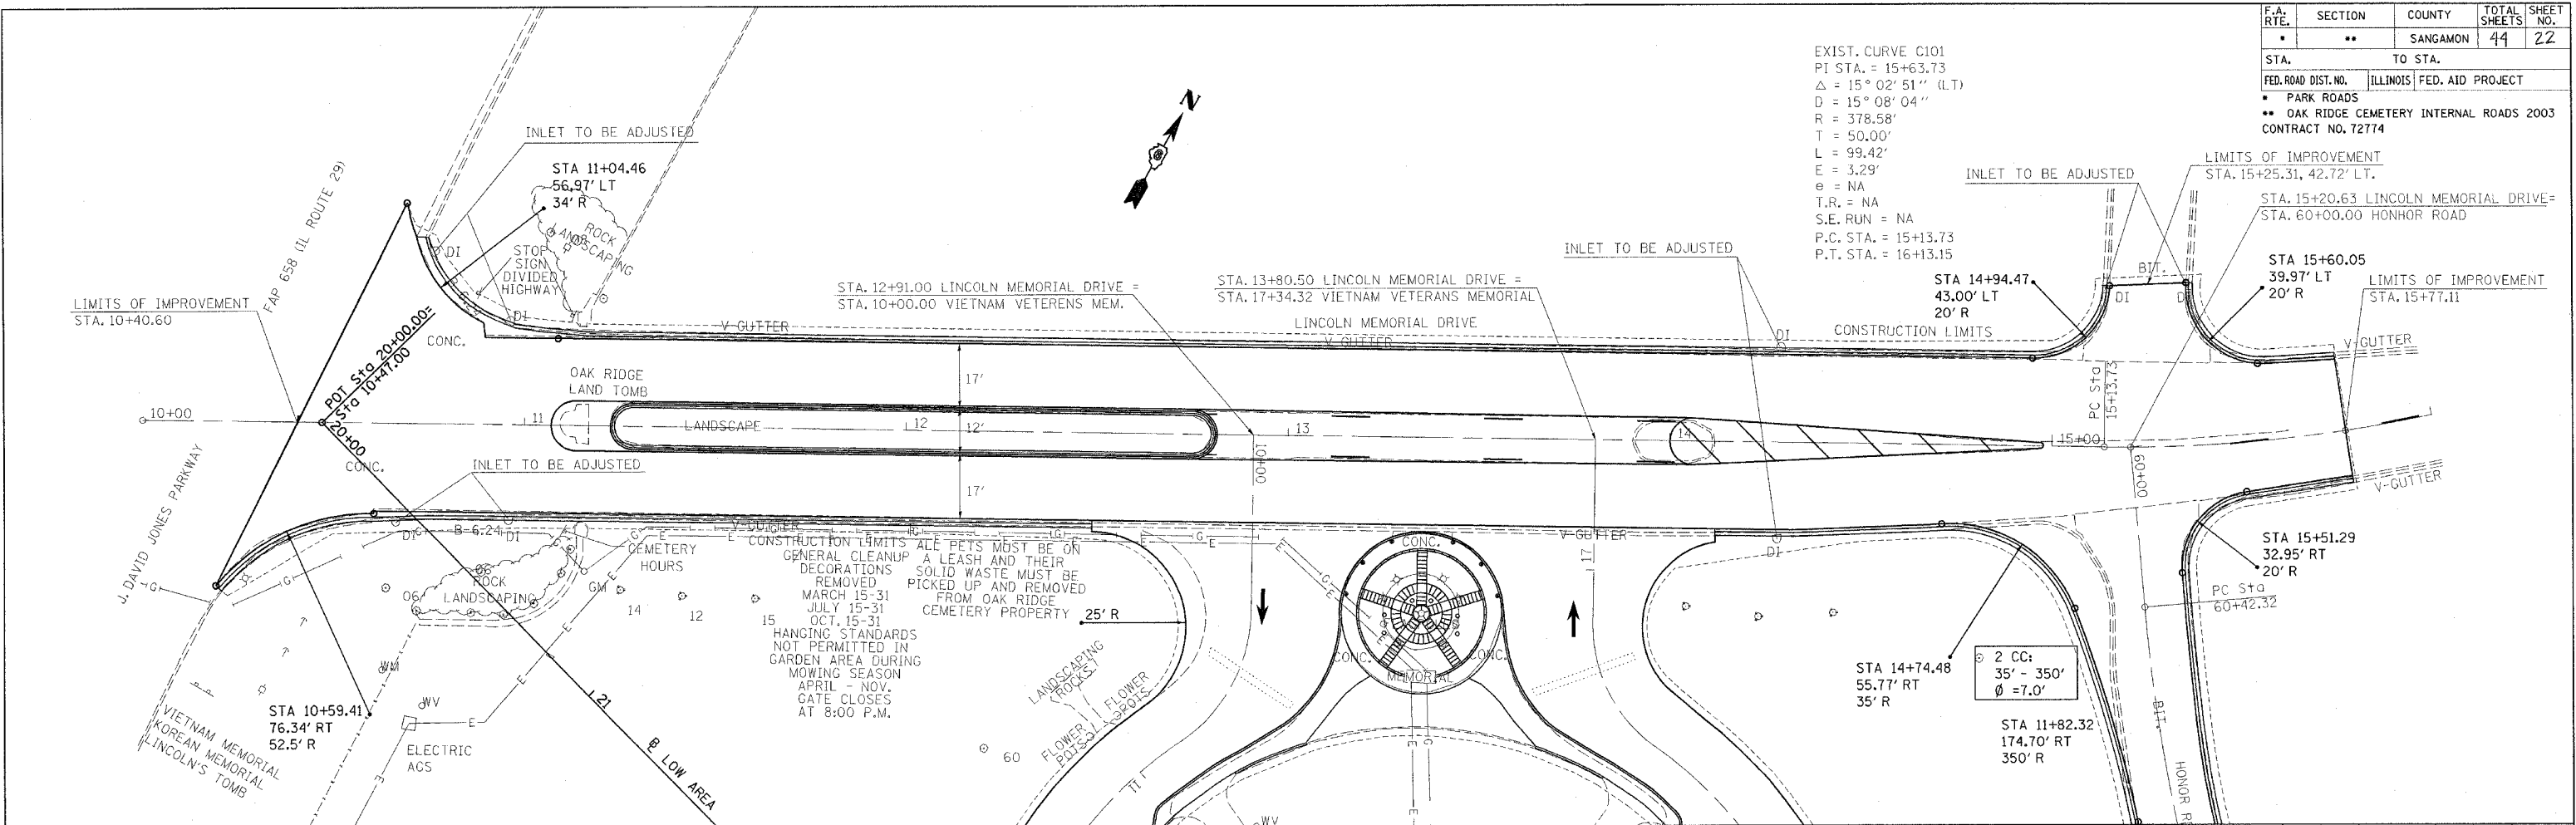

STA. 10+00.00 TO STA. 16+00.00 LINCOLN MEMORIAL DRIVE

DATE	BY	PLAN
		SURVEYED
		ALIGNED
		NOTED
		NO. 1
		NO. 2
		NO. 3
		NO. 4
		NO. 5
		NO. 6
		NO. 7
		NO. 8
		NO. 9
		NO. 10

DATE	BY	PROFILE
		PLotted
		Checked
		Noted
		NO. 1
		NO. 2
		NO. 3
		NO. 4
		NO. 5
		NO. 6
		NO. 7
		NO. 8
		NO. 9
		NO. 10