


F.A. RTE.	SECTION	COUNTY	TOTAL SHEETS	SHEET NO.
..	..	SANGAMON	49	26
STA.	TO STA.			
FED. ROAD DIST. NO.	ILLINOIS	FED. AID PROJECT		

• PARK ROADS  
 • OAK RIDGE CEMETERY INTERNAL ROADS 2003  
 CONTRACT NO. 72774

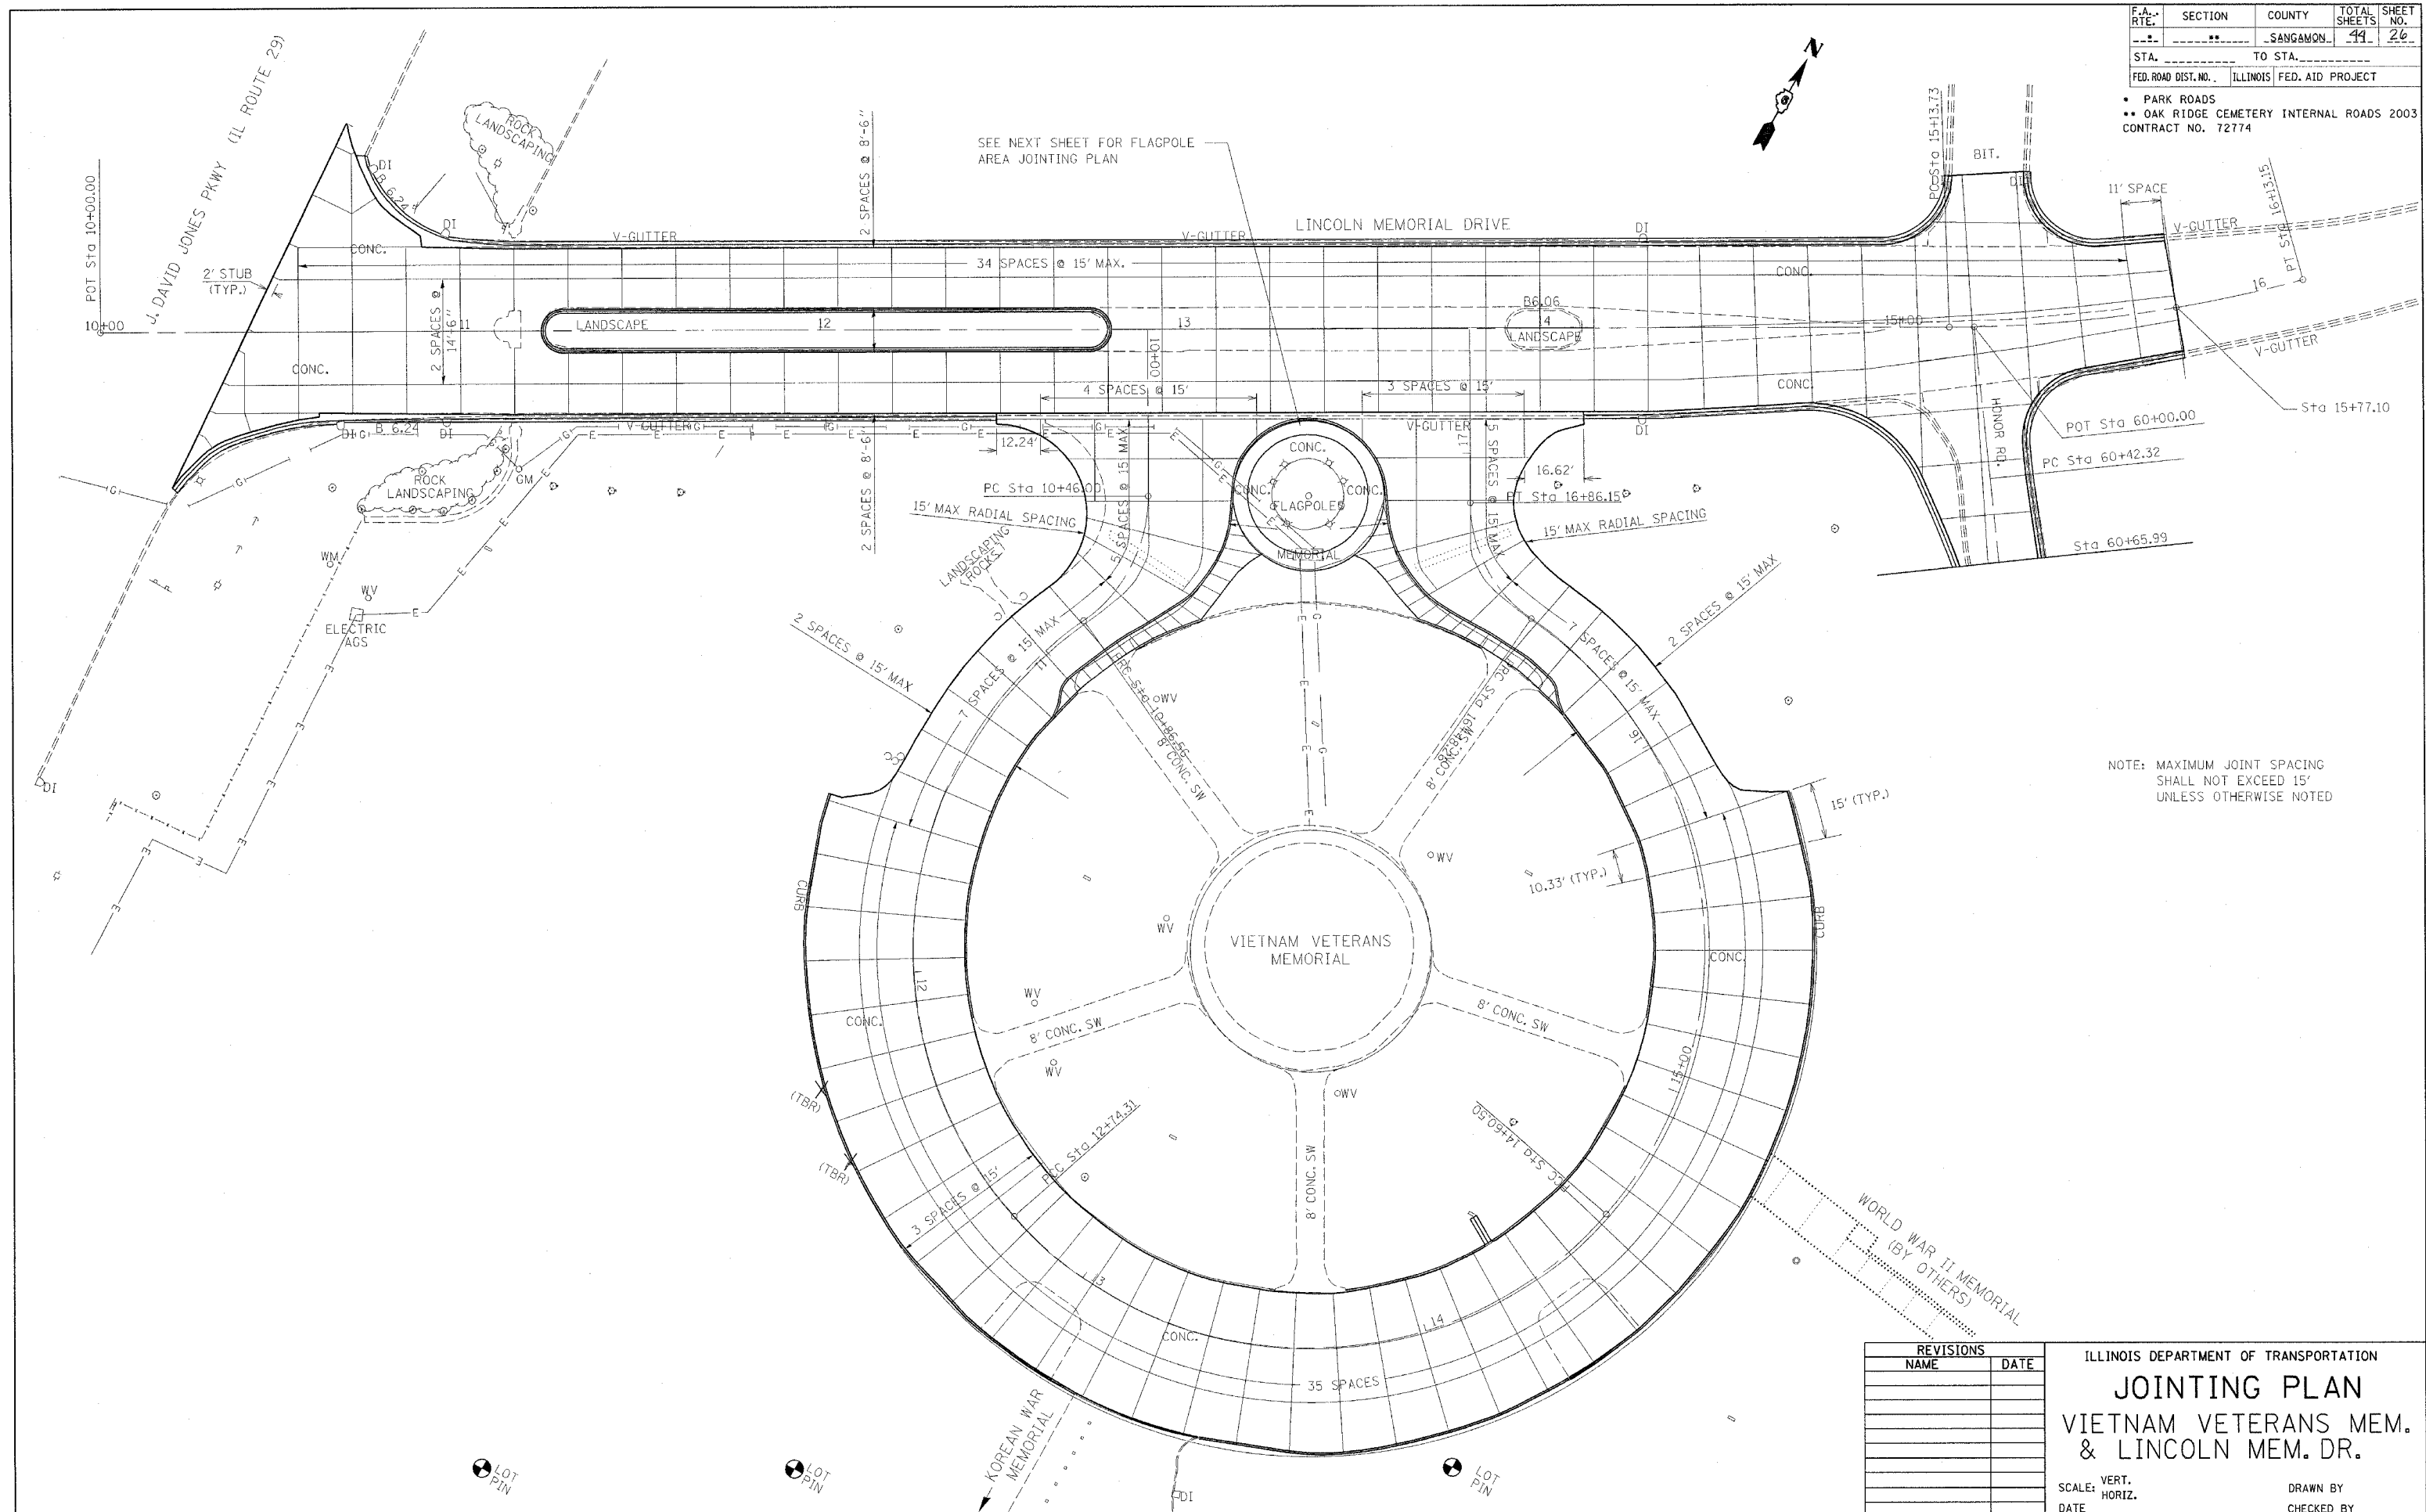

NOTE: MAXIMUM JOINT SPACING SHALL NOT EXCEED 15' UNLESS OTHERWISE NOTED

REVISIONS	
NAME	DATE

ILLINOIS DEPARTMENT OF TRANSPORTATION  
**JOINTING PLAN**  
 VIETNAM VETERANS MEM.  
 & LINCOLN MEM. DR.  
 SCALE: VERT. \_\_\_\_\_  
 HORIZ. \_\_\_\_\_  
 DATE \_\_\_\_\_  
 DRAWN BY \_\_\_\_\_  
 CHECKED BY \_\_\_\_\_