




F.A. RTE.	SECTION	COUNTY	TOTAL SHEETS	SHEET NO.
---	---	SANGAMON	44	31
STA. -----		TO STA. -----		
FED. ROAD DIST. NO. ILLINOIS FED. AID PROJECT				
<ul style="list-style-type: none"> • PARK ROADS • OAK RIDGE CEMETERY INTERNAL ROADS 2003 				
CONTRACT NO. 72774				

75 70 65 60 55 50 45 40 35 30 25 20 15 10 5 0 5 10 15 20 25 30 35 40 45 50 55 60

65 70 75

SURVEYED PLOTTED
 SURVEY PLOTTED
 NOTE BOOK NO. _____
 AREAS CHECKED

SURVEYED PLOTTED
 SURVEY PLOTTED
 NOTE BOOK NO. _____
 AREAS CHECKED

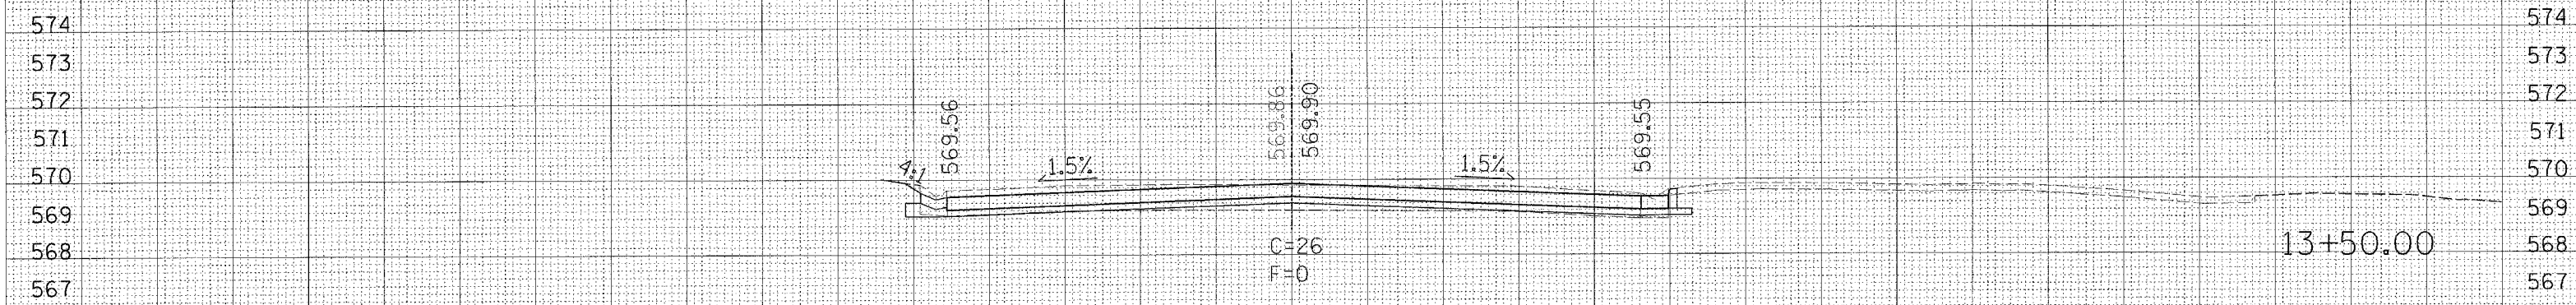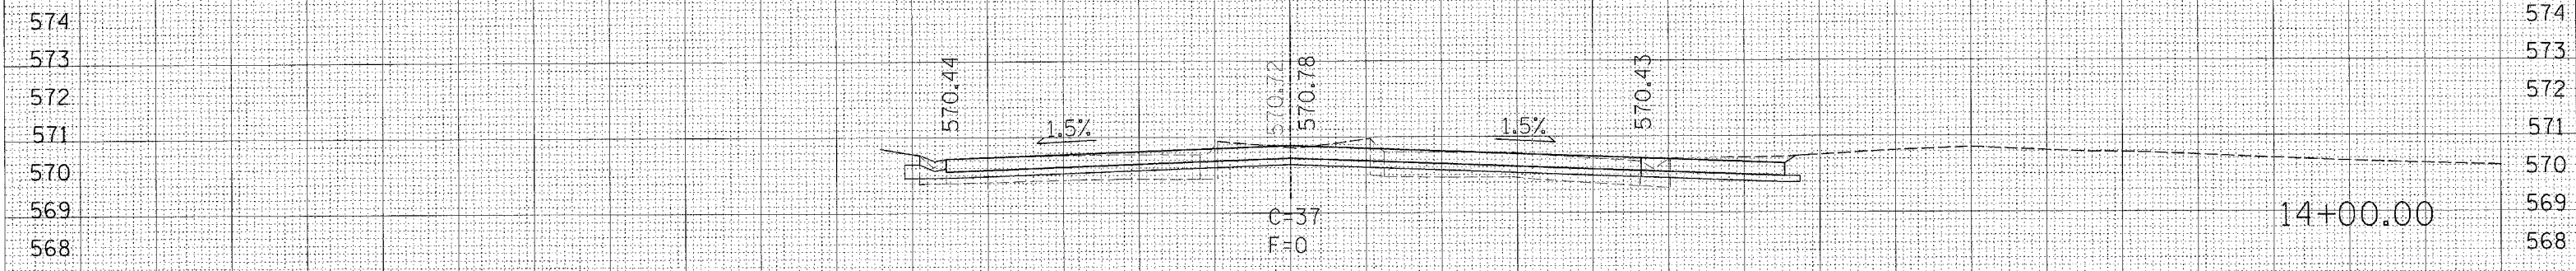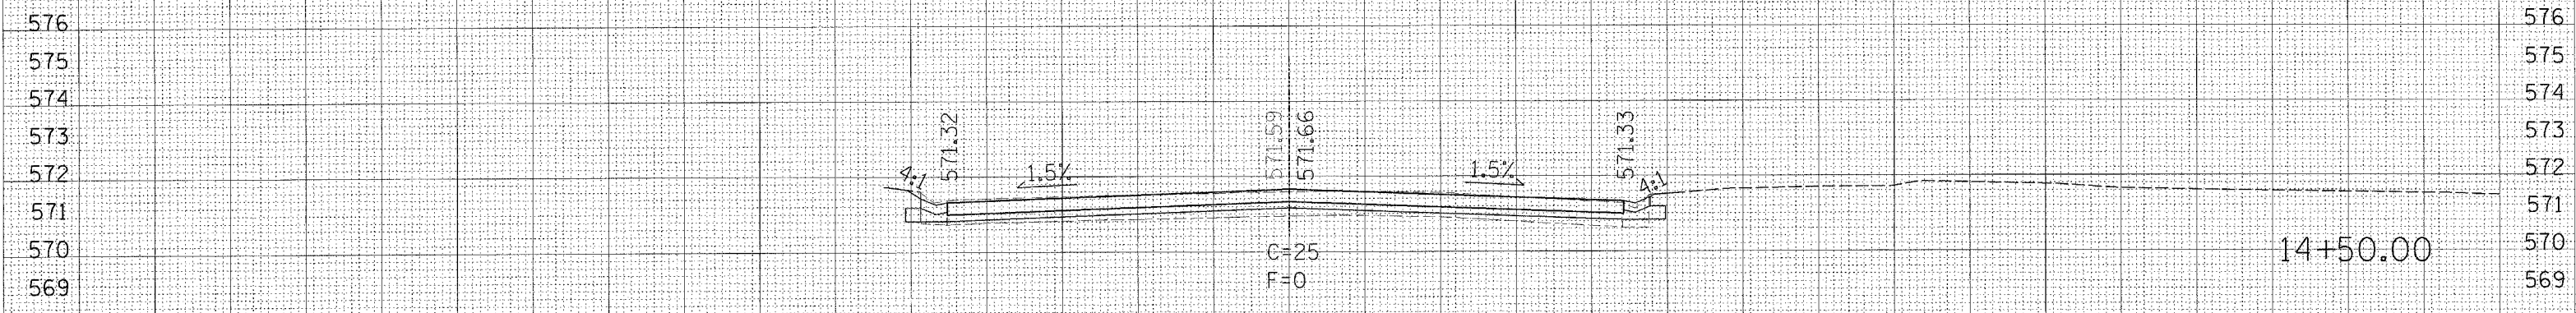

75 70 65 60 55 50 45 40 35 30 25 20 15 10 5 0 5 10 15 20 25 30 35 40 45 50 55 60 65 70 75