


F.A. RTE.	SECTION	COUNTY	TOTAL SHEETS	SHEET NO.
..	..	SANGAMON	44	37
STA. _____		TO STA. _____		
FED. ROAD DIST. NO. _____		ILLINOIS FED. AID PROJECT		
* PARK ROADS				
** OAK RIDGE CEMETERY INTERNAL ROADS 2003				
CONTRACT NO. 72774				

60 55 50 45 40 35 30 25 20 15 10 5 0 5 10 15 20 25 30 35 40 45 50 55 60 65 70 75 80 85 90

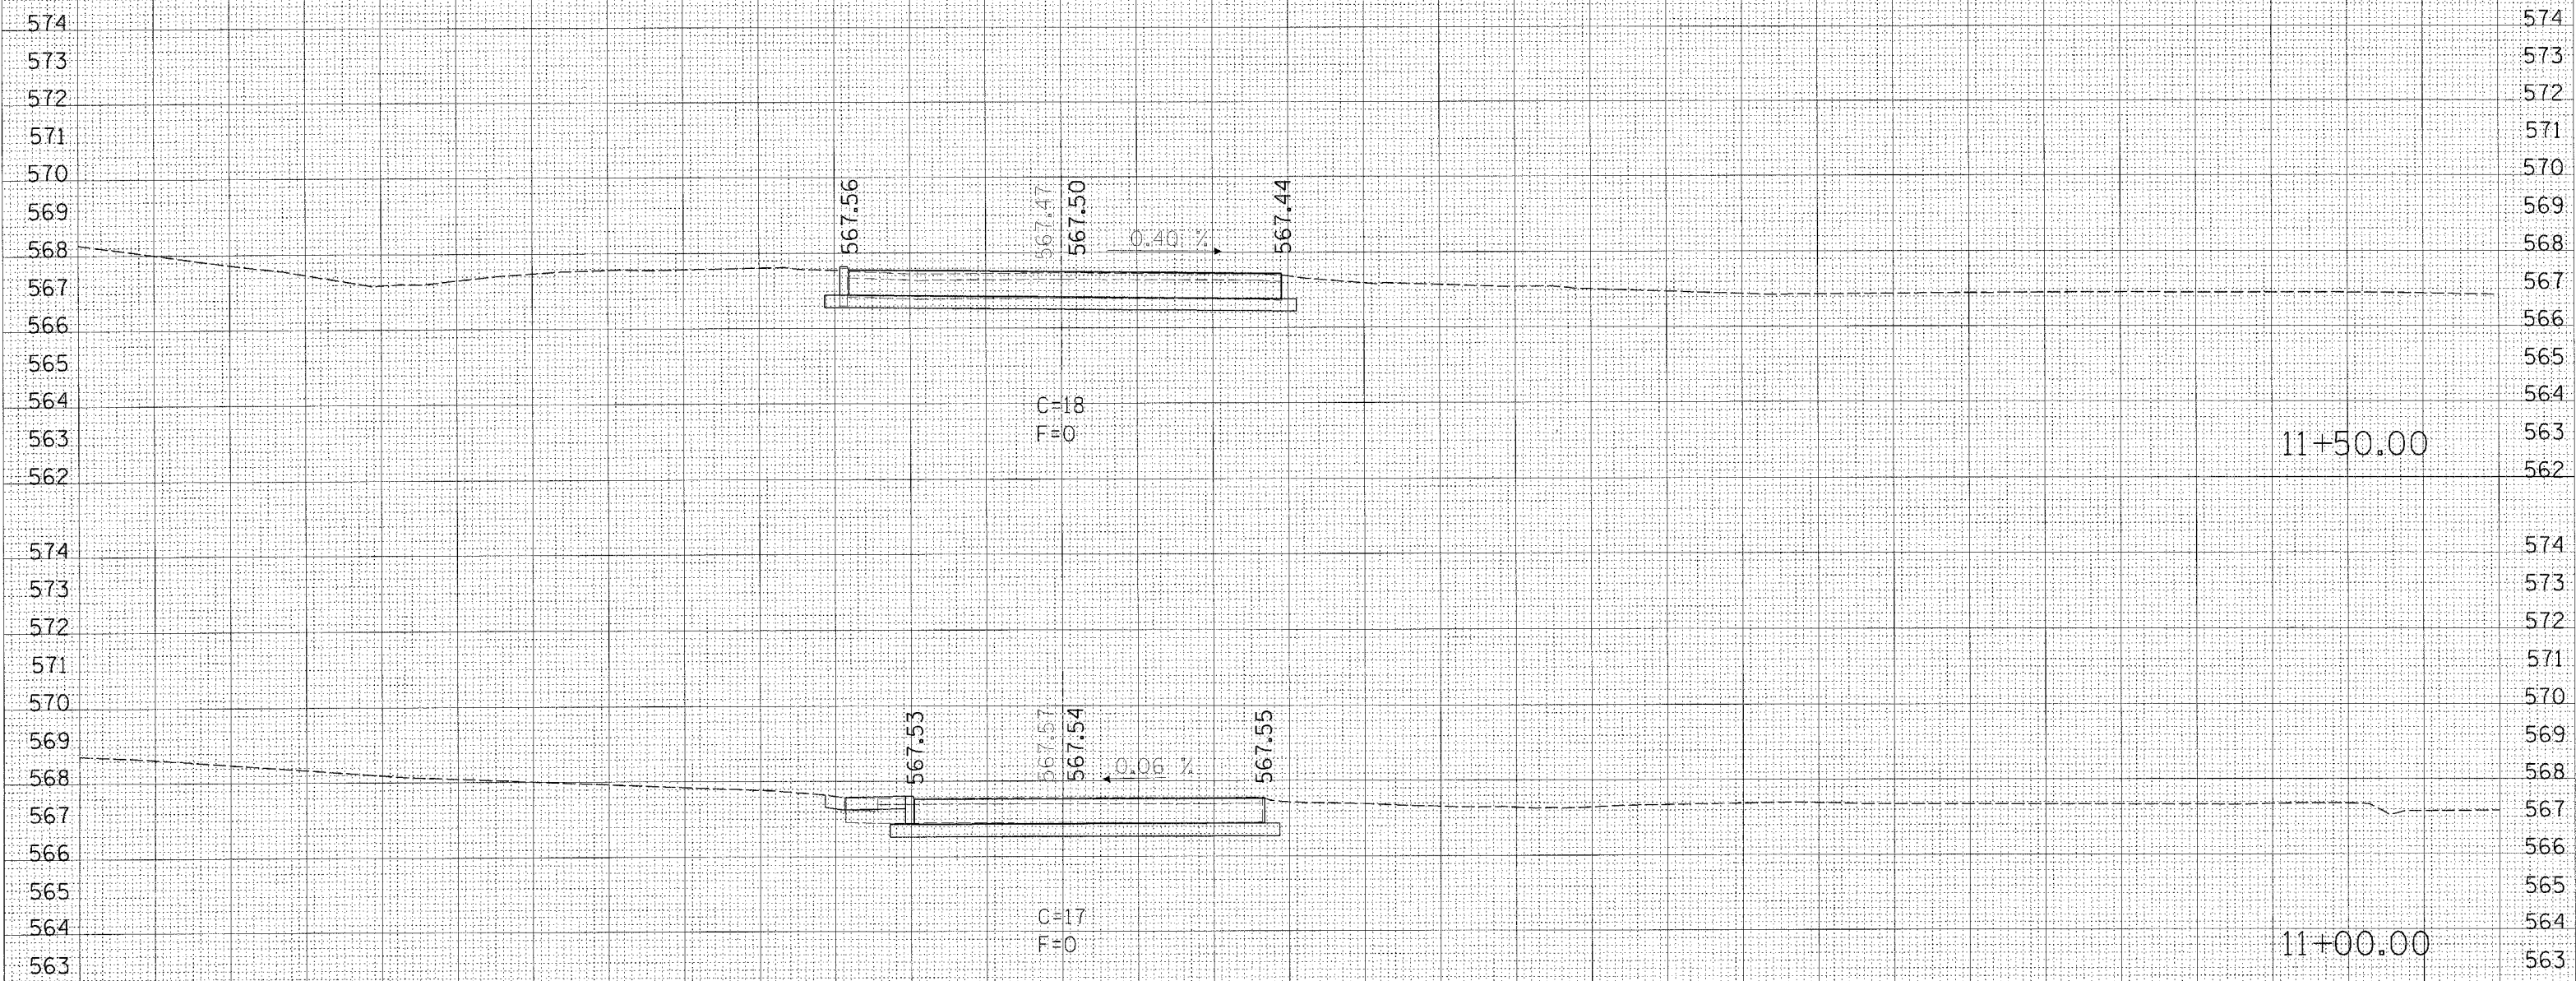

SURVEYED
PLOTTED
NOTE BOOK
NO. _____

SURVEYED
PLOTTED
NOTE BOOK
NO. _____

60 55 50 45 40 35 30 25 20 15 10 5 0 5 10 15 20 25 30 35 40 45 50 55 60 65 70 75 80 85 90