


CONC
 PAVEMENT REMOVAL
 MEDIAN REMOVAL
 PAVED SHOULDER REMOVAL
 DRIVEWAY PAVEMENT REMOVAL
 2 CENTERED CURVE
 R = 40' - 125'
 4.0' OFFSET


SEE SHEETS 60 & 61 FOR
 RIGGIN RD DETAILS

NOTE : TRANSITION FROM TY B6.24
 TO TY B6.12 CURB & GUTTER
 (COST INCLUDED WITH TY B6.24)

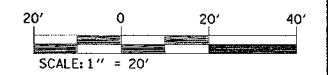

PLAN
 NO. _____
 DATE _____
 BY _____
 CHECKED _____
 DATE _____
 NO. _____
 DATE _____
 BY _____
 CHECKED _____
 DATE _____

PROFILE
 NO. _____
 DATE _____
 BY _____
 CHECKED _____
 DATE _____
 NO. _____
 DATE _____
 BY _____
 CHECKED _____
 DATE _____

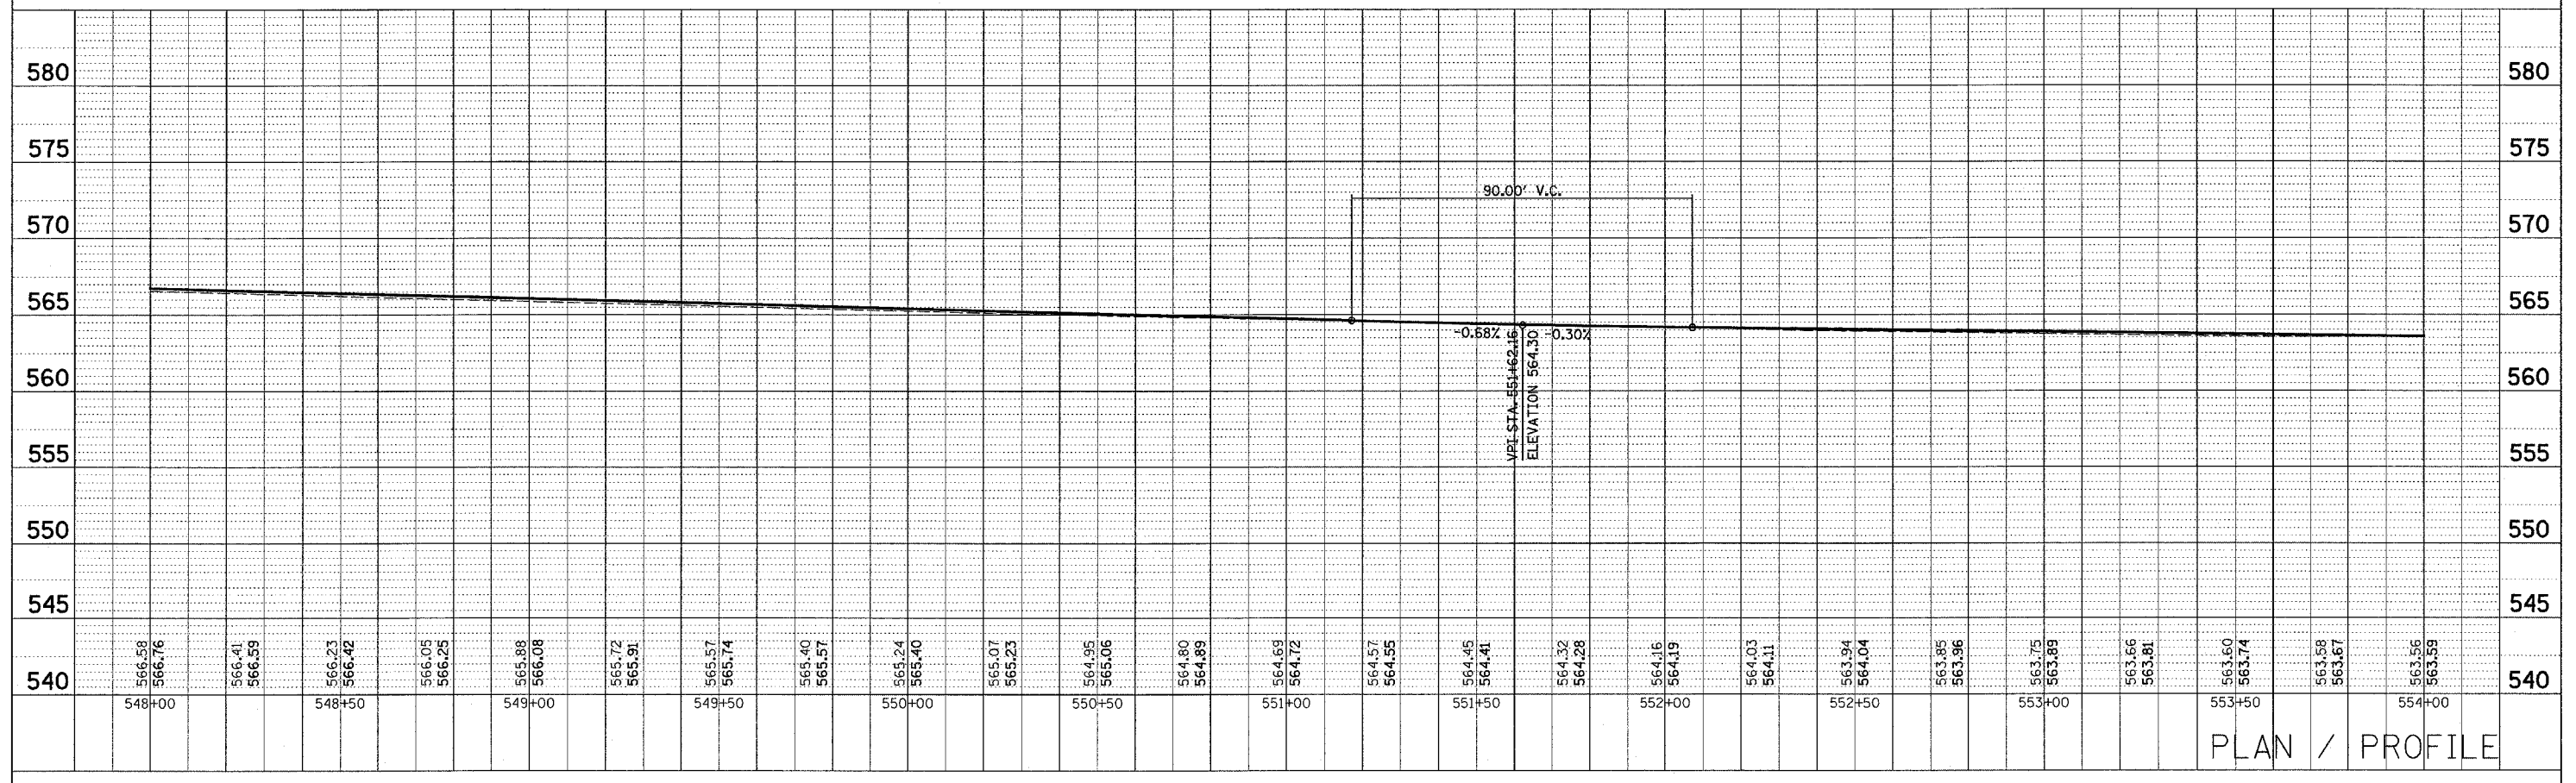

PLAN / PROFILE