

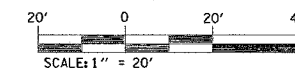


F&P ROUTE	SECTION	COUNTY	TOTAL SHEETS	SHEET NO
586	60R-2, 37R-1	MADISON	502	61
STA. 10+00		TO STA. 11+71.97		
CONTRACT NO: 76301				

PLAN	DESIGNED	BY	DATE
	PLOTTED		
	CHECKED		
	BY		
	FILE NAME		

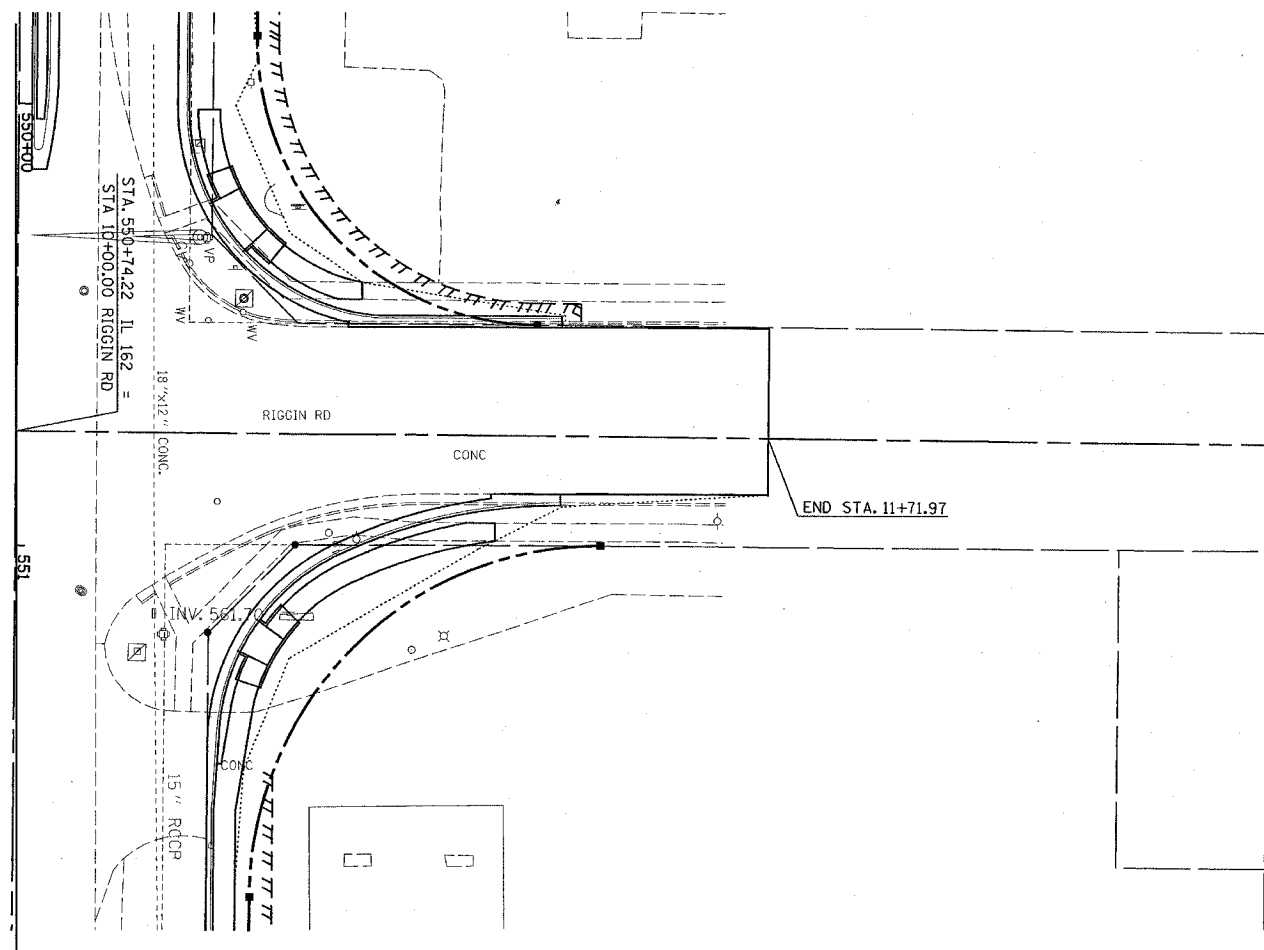

PROFILE	DESIGNED	BY	DATE
	PLOTTED		
	CHECKED		
	BY		
	FILE NAME		

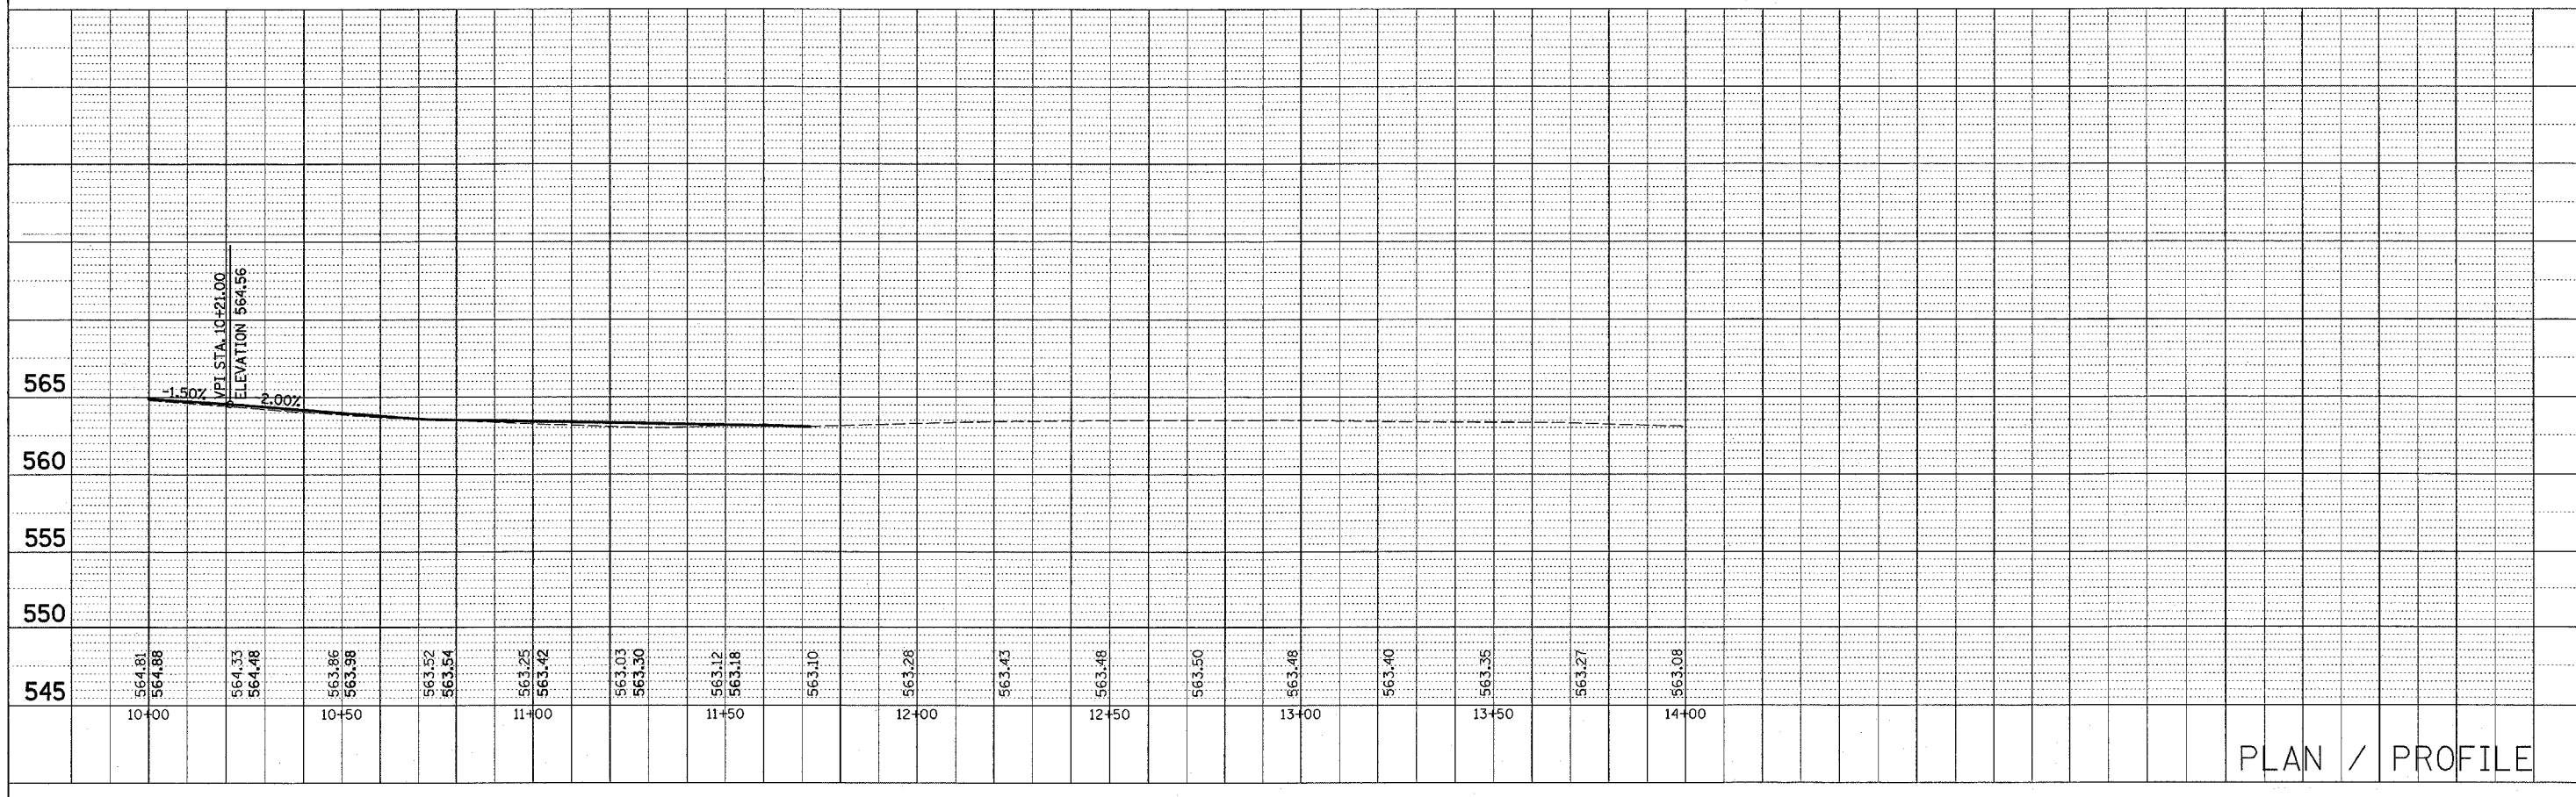

PLAN / PROFILE

\*ADJUSTED  
\*DRINK SPEC  
\*REF  
\*REF