



#	SECTION	COUNTY	TOTAL SHEETS	SHEET NO
586	60R-2, 37R-1	MADISON	502	62
STA. 578+00		TO STA. 584+00		
CONTRACT NO. 76301				

PLAN	REVISED	DATE
NO.	BY	
	CHECKED	
	ALIGNED	
	DRAWN	
	FILED	
	DATE	

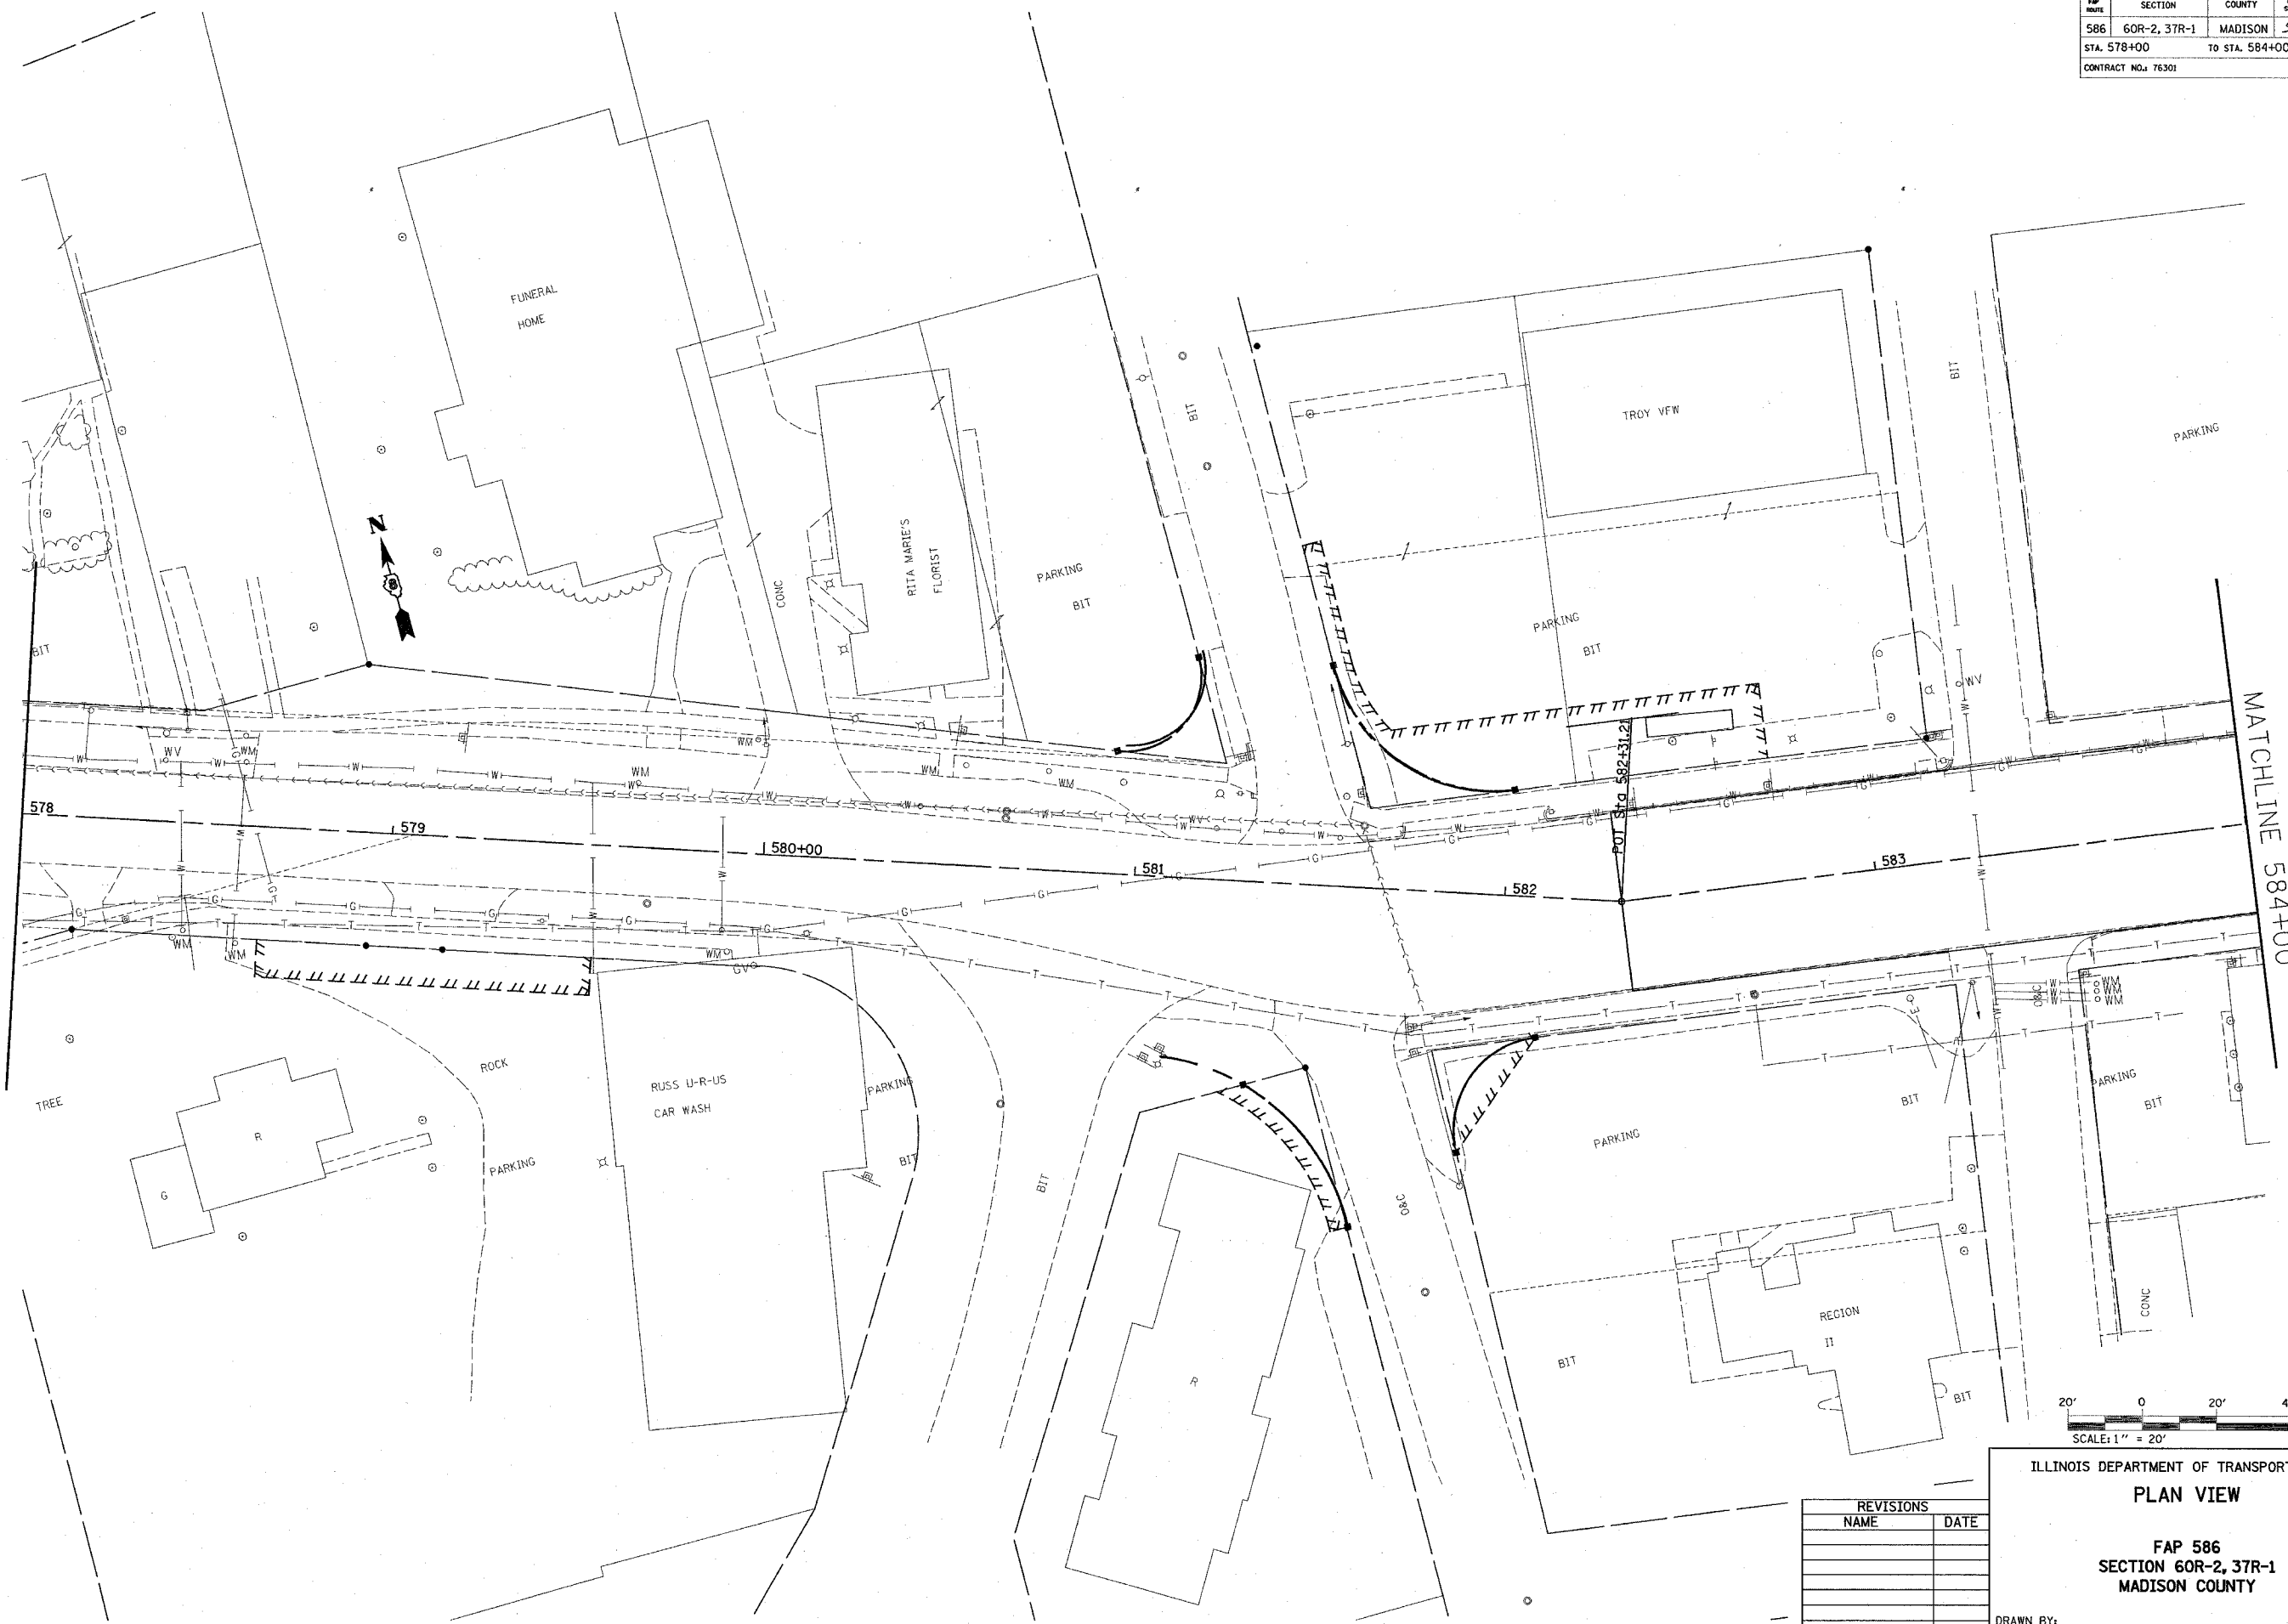

7/1/2004
 Thursday, July 01, 2004 @ 2:04:50 PM
 c:\projects\76301\plan\236\h01.dwg L:\1-1-03
 c:\projects\76301\plan\236\h01.dwg L:\1-1-03
 c:\projects\76301\plan\236\h01.dwg L:\1-1-03

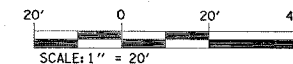

REVISIONS	
NAME	DATE

ILLINOIS DEPARTMENT OF TRANSPORTATION
PLAN VIEW
 FAP 586
 SECTION 60R-2, 37R-1
 MADISON COUNTY
 DRAWN BY:

PLOT DATE: Thursday July 01, 2004 @ 2:04:50 PM