



FAP ROUTE	SECTION	COUNTY	TOTAL SHEETS	SHEET NO.
586	60R-2, 37R-1	MADISON	502	81
STA. 686+00		TO STA. 692+00		
CONTRACT NO.: 76301				

PLAN NO.	BY	DATE
REVISIONS	CHECKED	
ALIGNMENT	PLOTTED	
NOTE BOOK	FILE NAME	

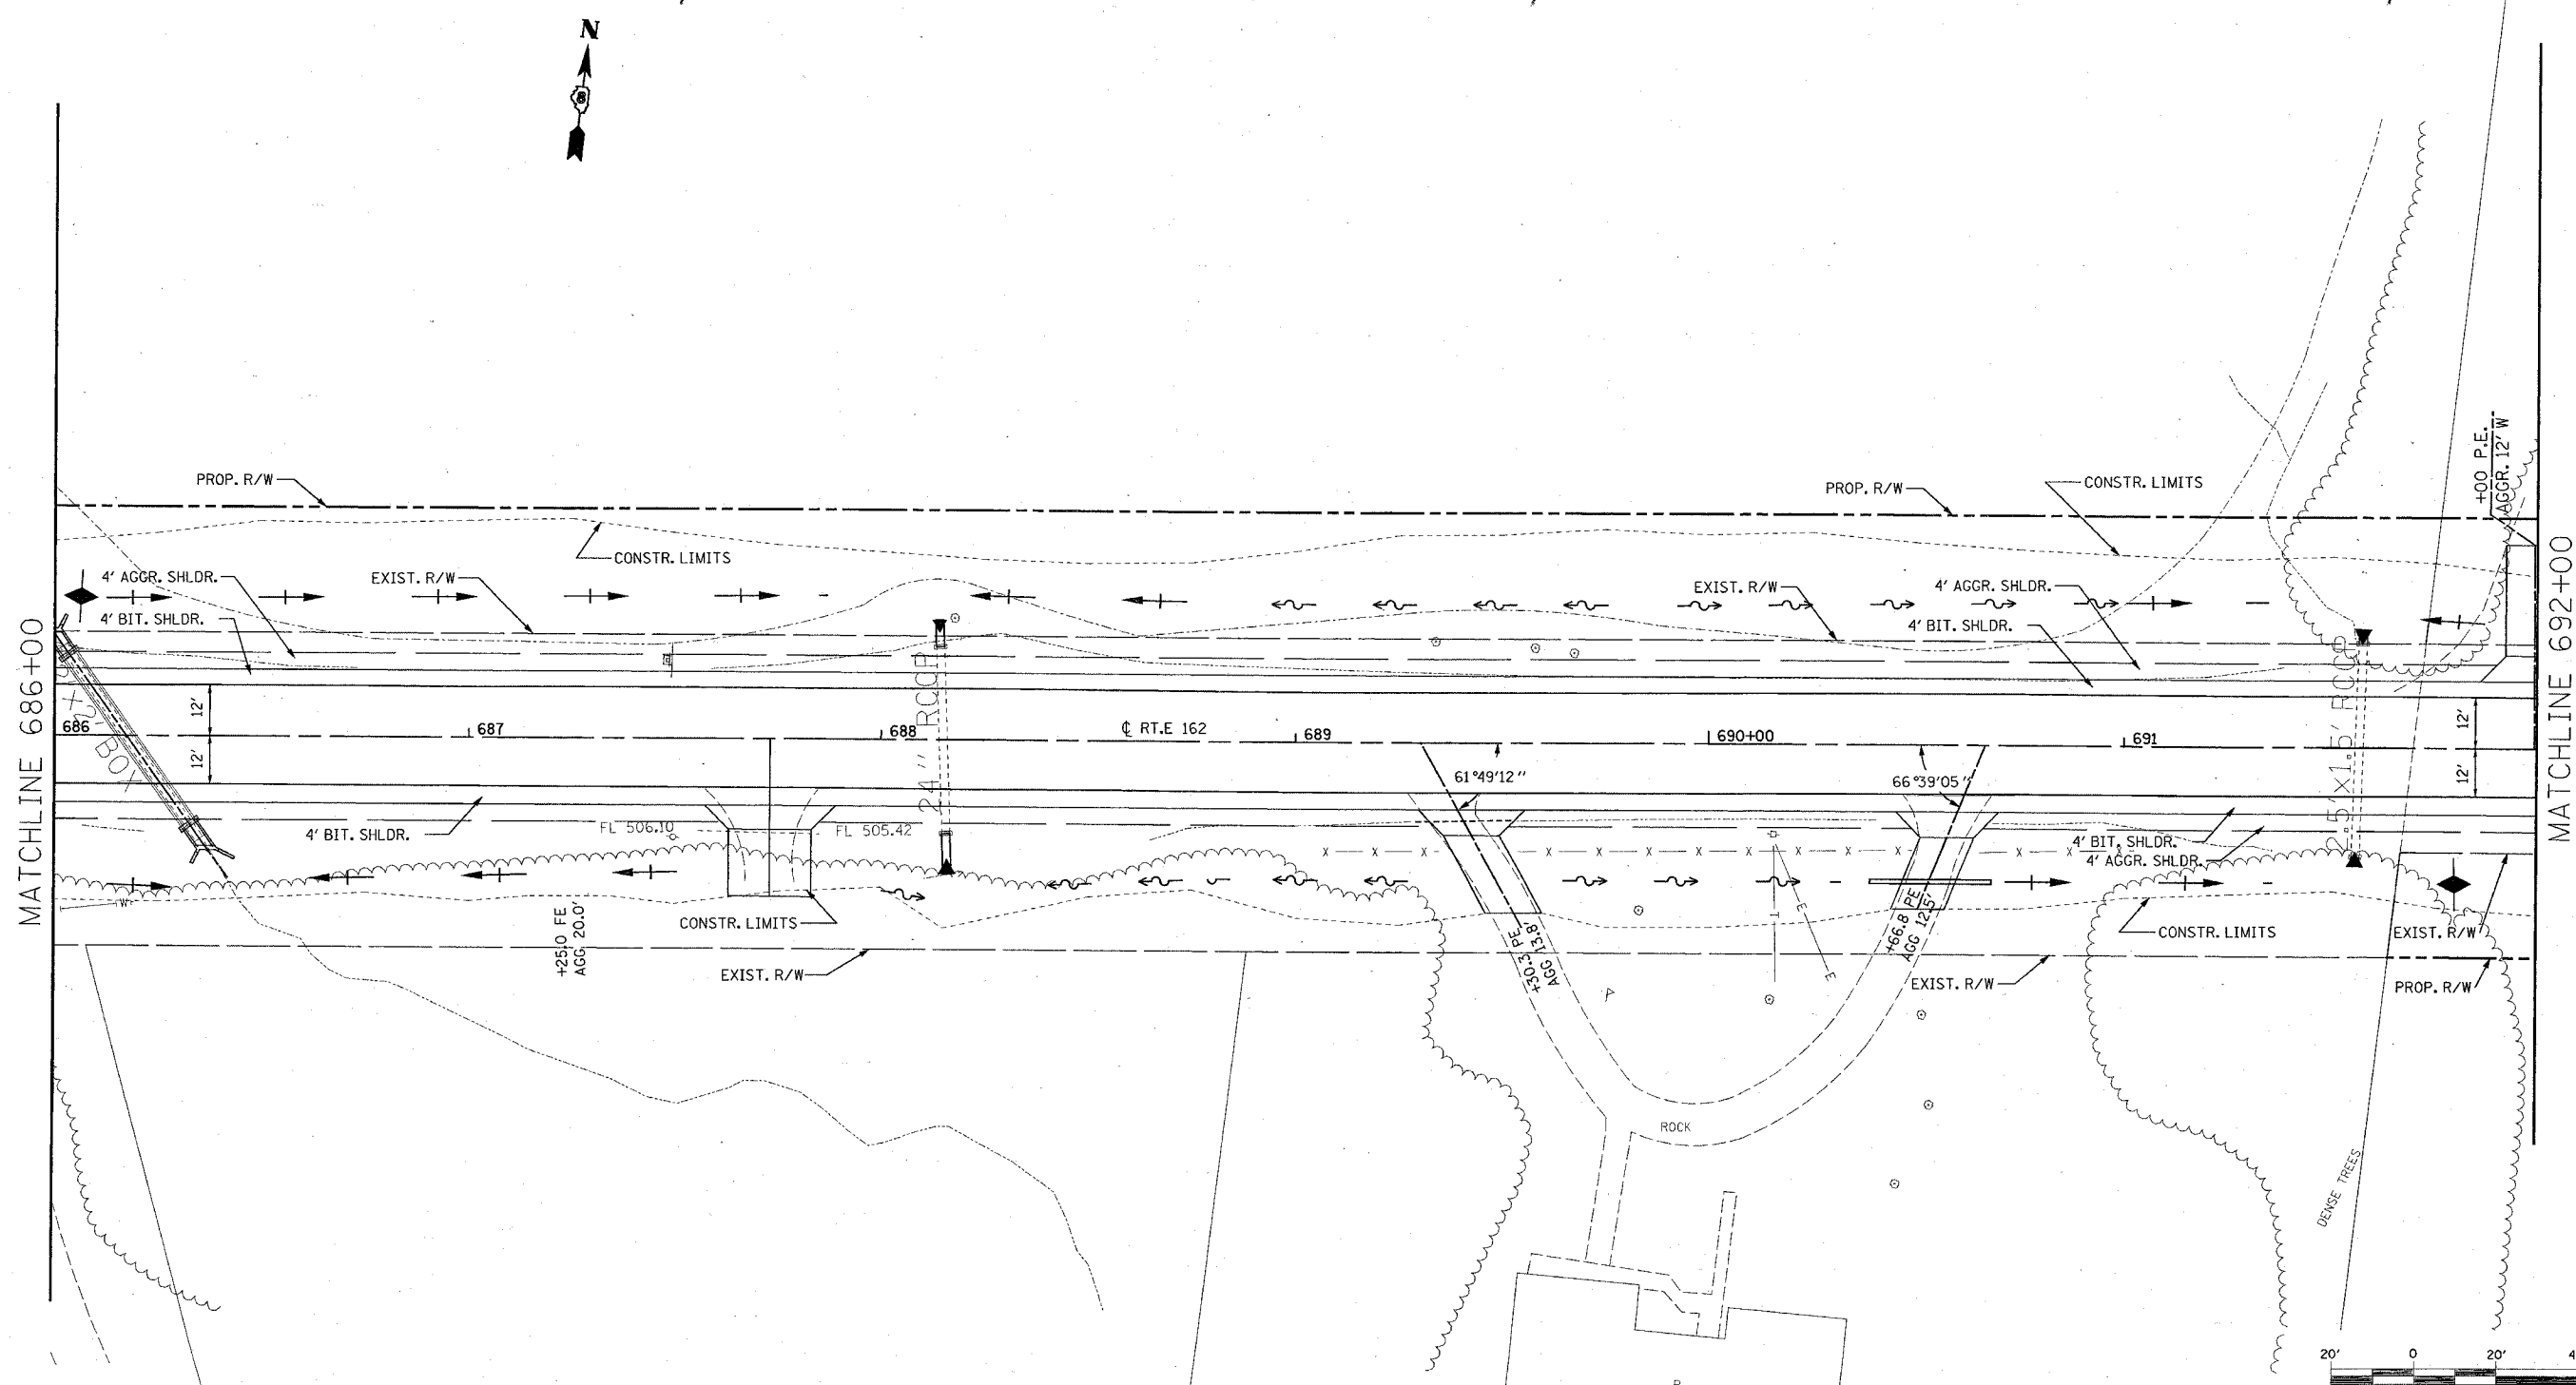

7/1/2004
 Thursday, July 01, 2004 2:04:43 PM
 C:\p04\586\60R-2\37R-1\517222\27-29\37-48\44-46-48-50-53\57-59
 C:\p04\586\60R-2\37R-1\517222\27-29\37-48\44-46-48-50-53\57-59
 C:\p04\586\60R-2\37R-1\517222\27-29\37-48\44-46-48-50-53\57-59

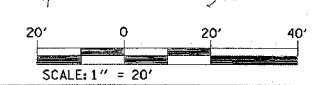

REVISIONS	
NAME	DATE

ILLINOIS DEPARTMENT OF TRANSPORTATION
PLAN VIEW
 FAP 586
 SECTION 60R-2, 37R-1
 MADISON COUNTY
 DRAWN BY:

PLOT DATE: Thursday July 01, 2004 2:04:43 PM