



MATCHLINE STA. 524+00

MATCHLINE STA. 530+00


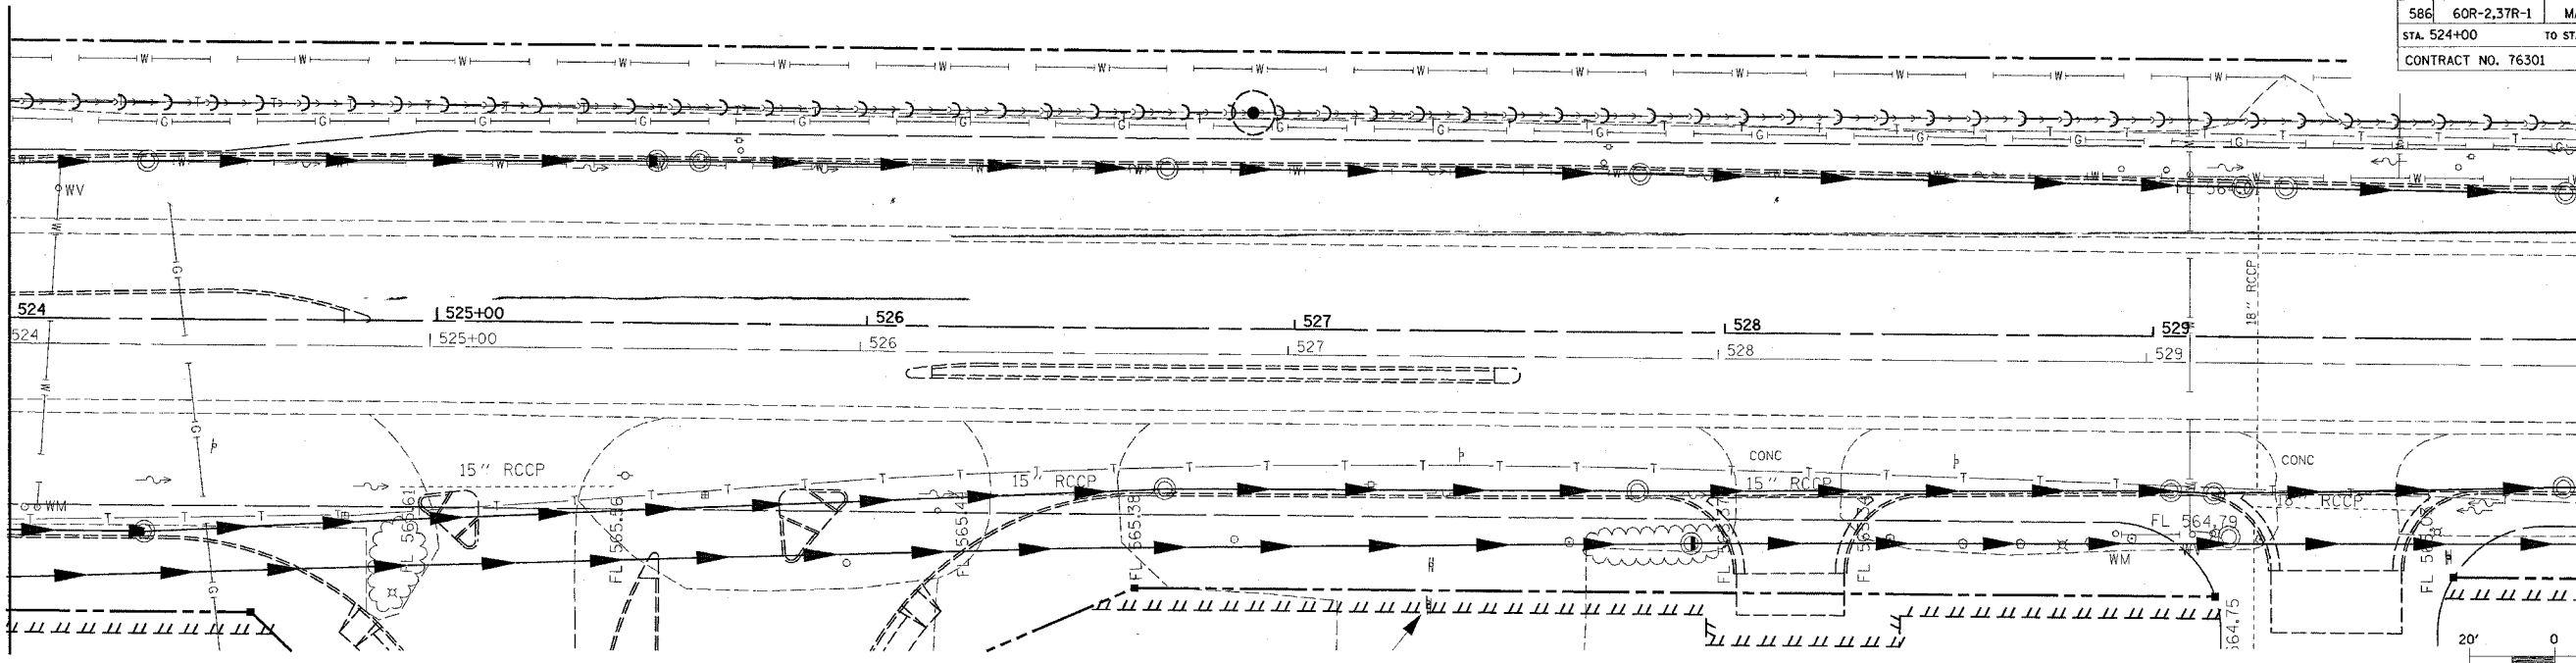


R = RIGHT
L = LEFT
M = MEDIAN

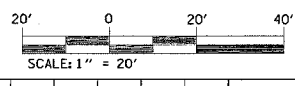

PLAN	SURVEYED	DATE
NOTE BOOK	PLOTTED	BY
NO.	FILE NAME	

PROFILE	SURVEYED	DATE
NO.	PLOTTED	BY
	FILE NAME	

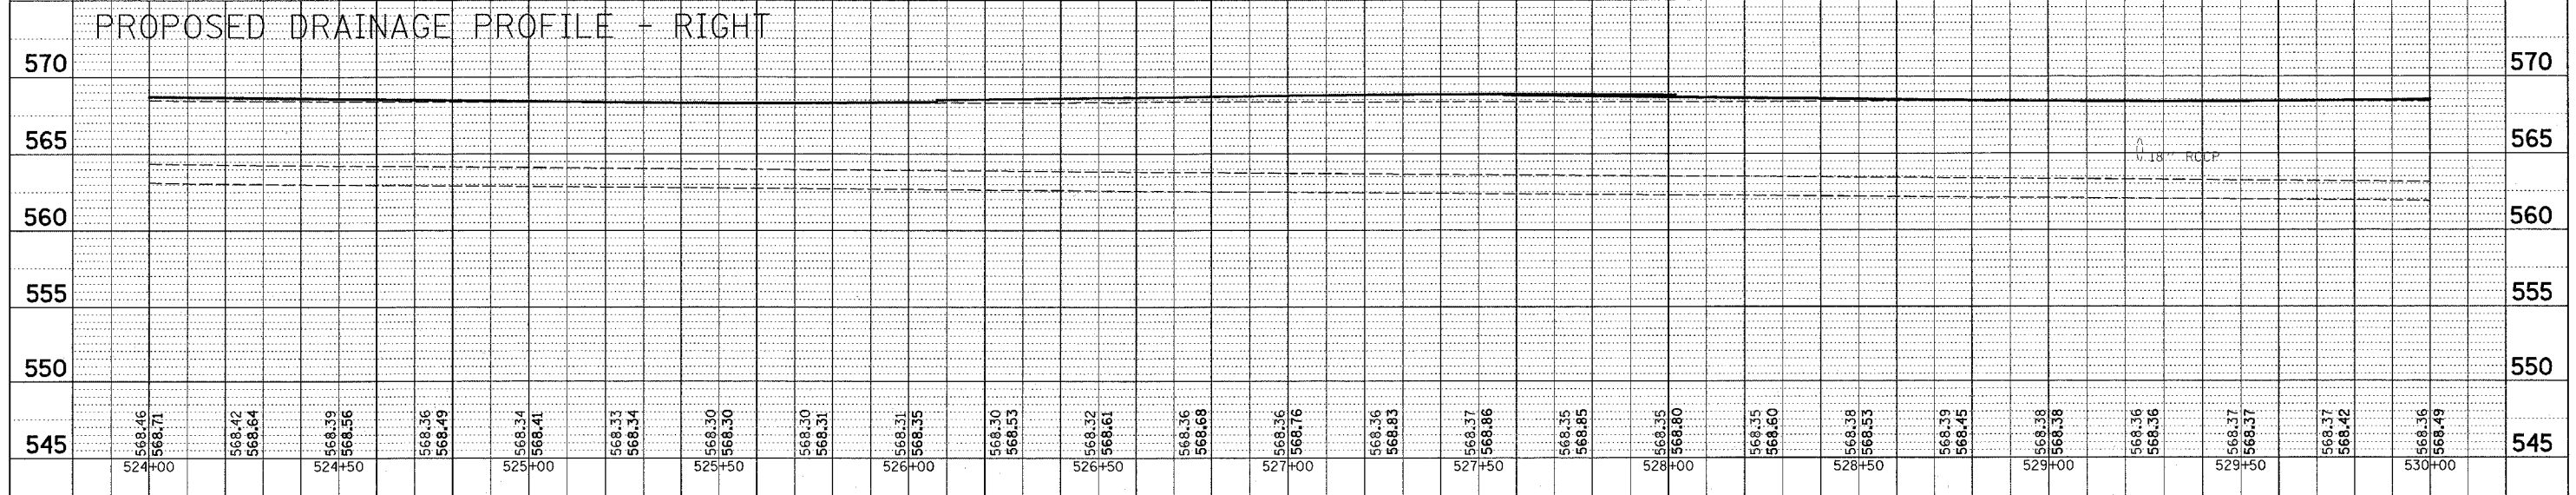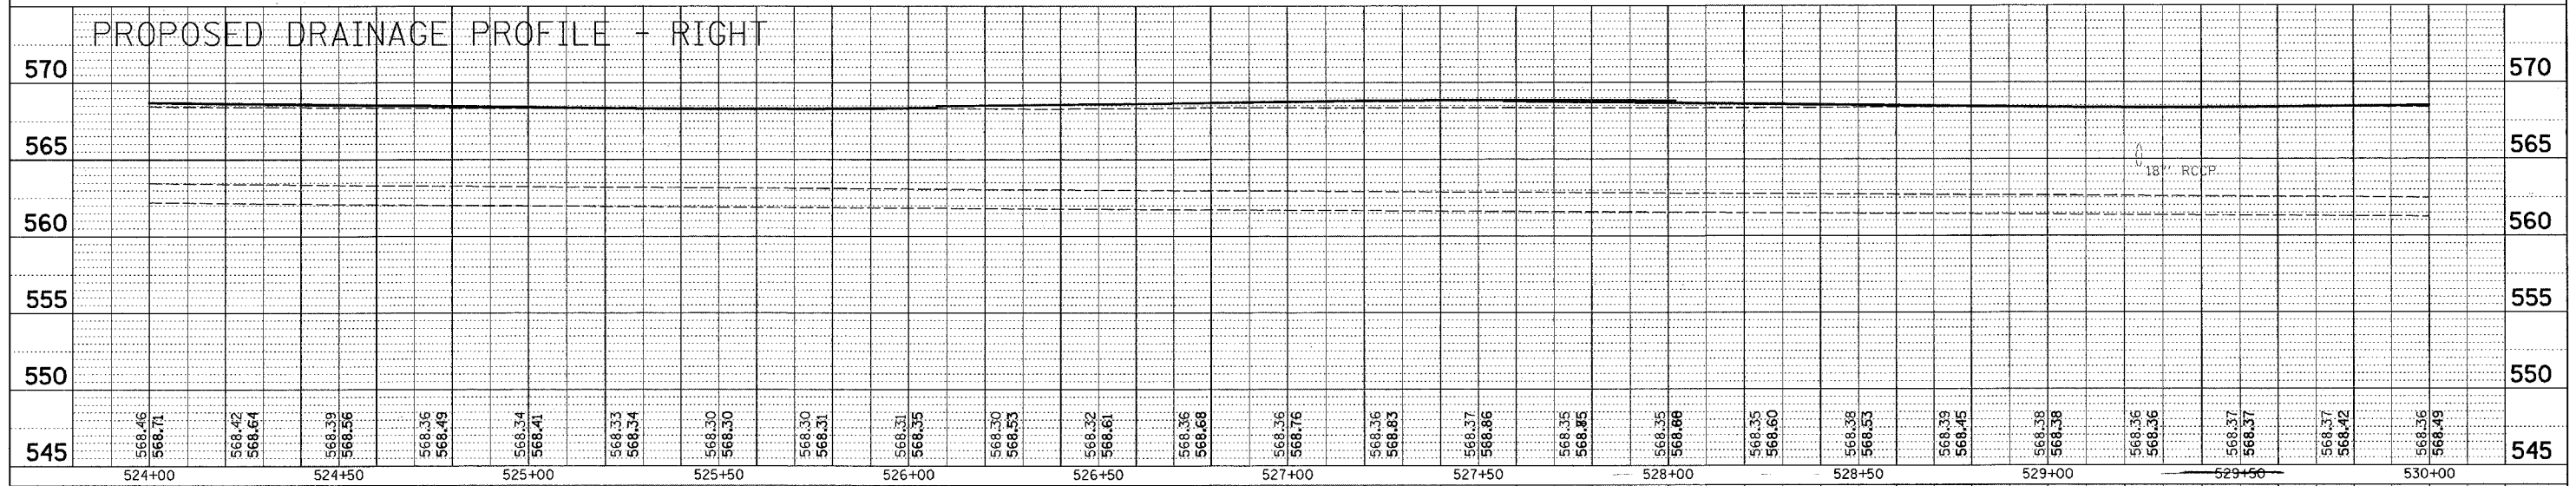

DRAINAGE