


FAP ROUTE	SECTION	COUNTY	TOTAL SHEETS	SHEET NO.
586	60R-2,37R-1	MADISON	502	104
STA. 578+00		TO STA. 584+00		
CONTRACT NO. 76301				

** ELEVATIONS AND SLOPES SHALL BE DETERMINED DURING CONSTRUCTION.



PLAN	DATE
SUBMITTED	
PLOTTED	
NOTED	
BY	
NO.	

MATCHLINE STA. 578+00

MATCHLINE STA. 584+00

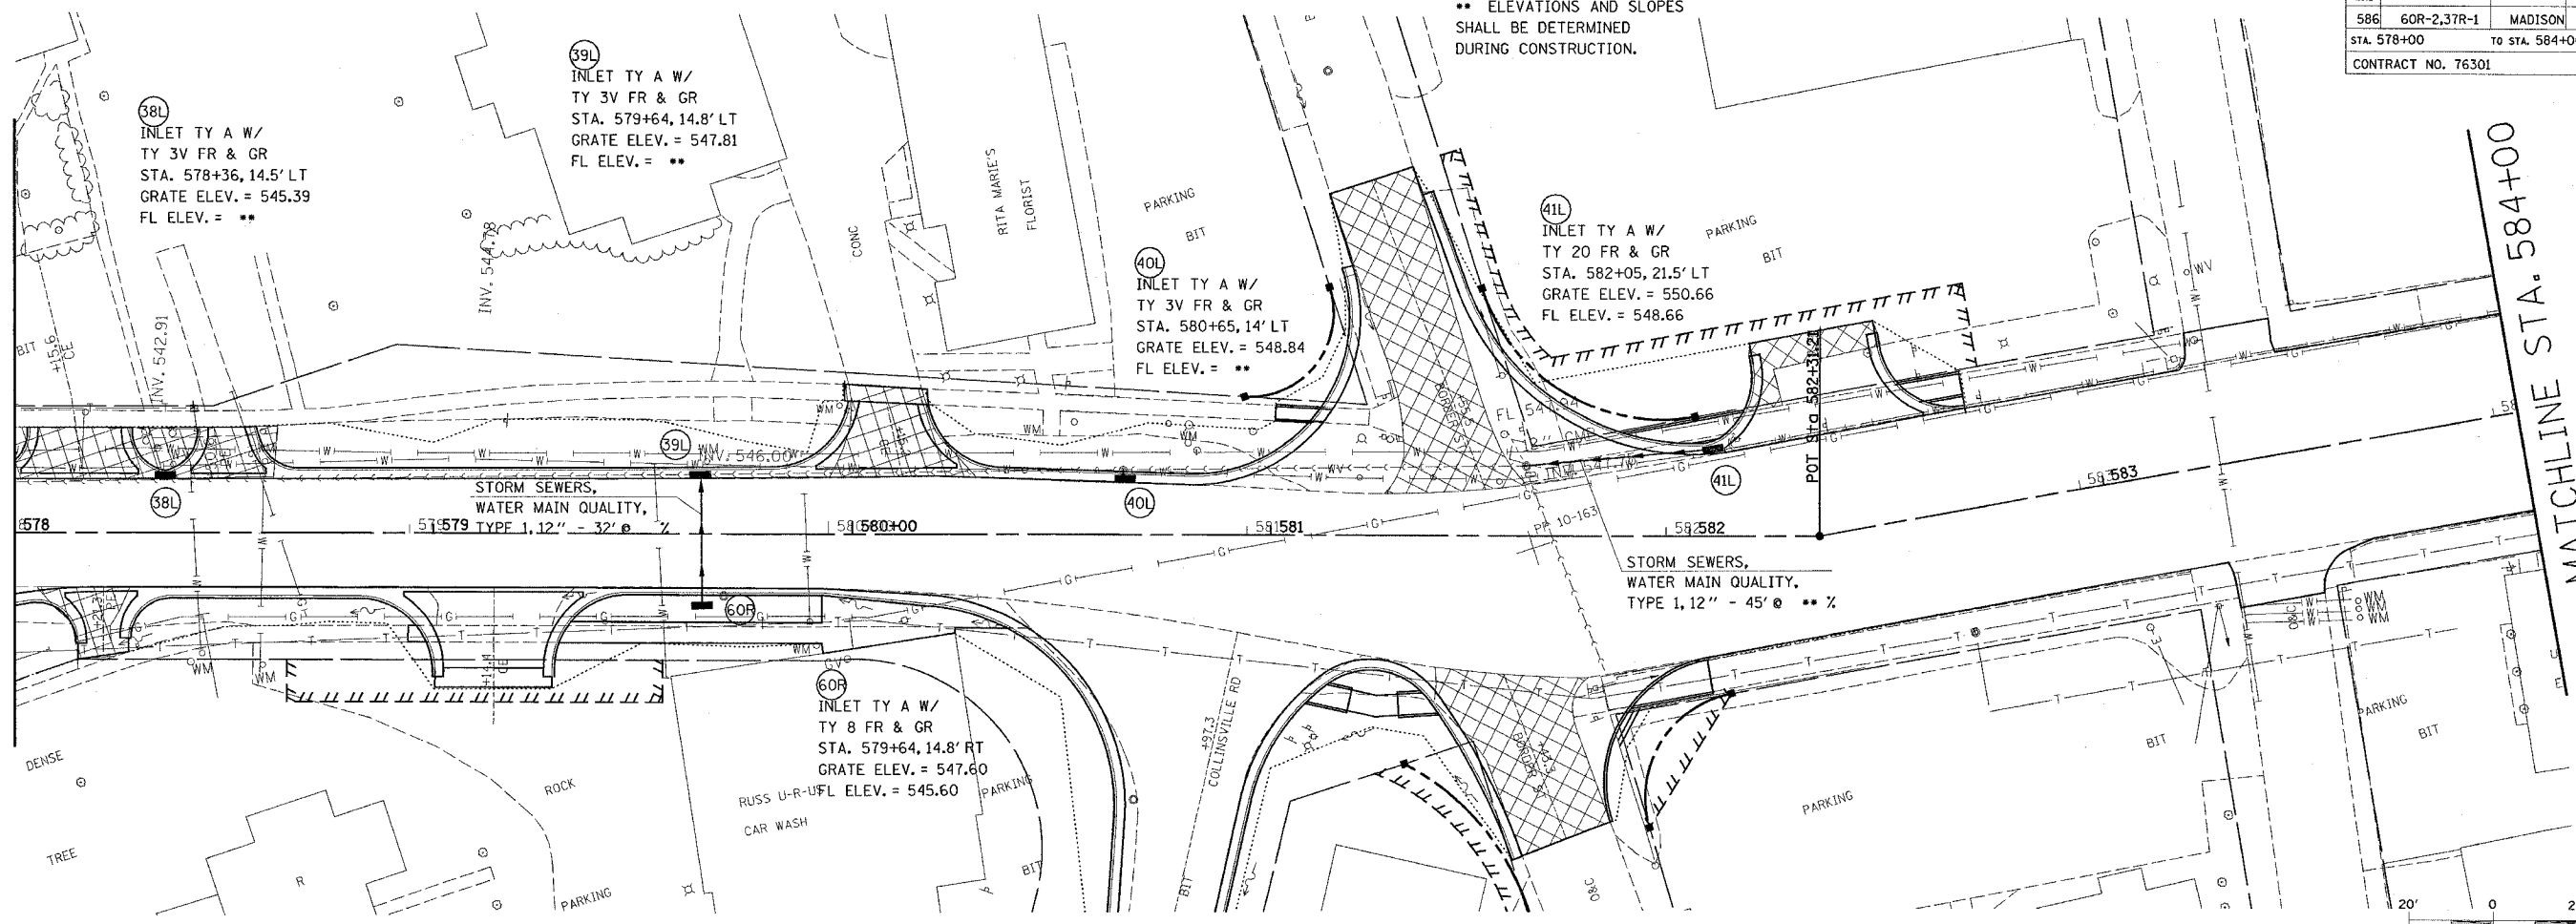

R = RIGHT
L = LEFT
M = MEDIAN

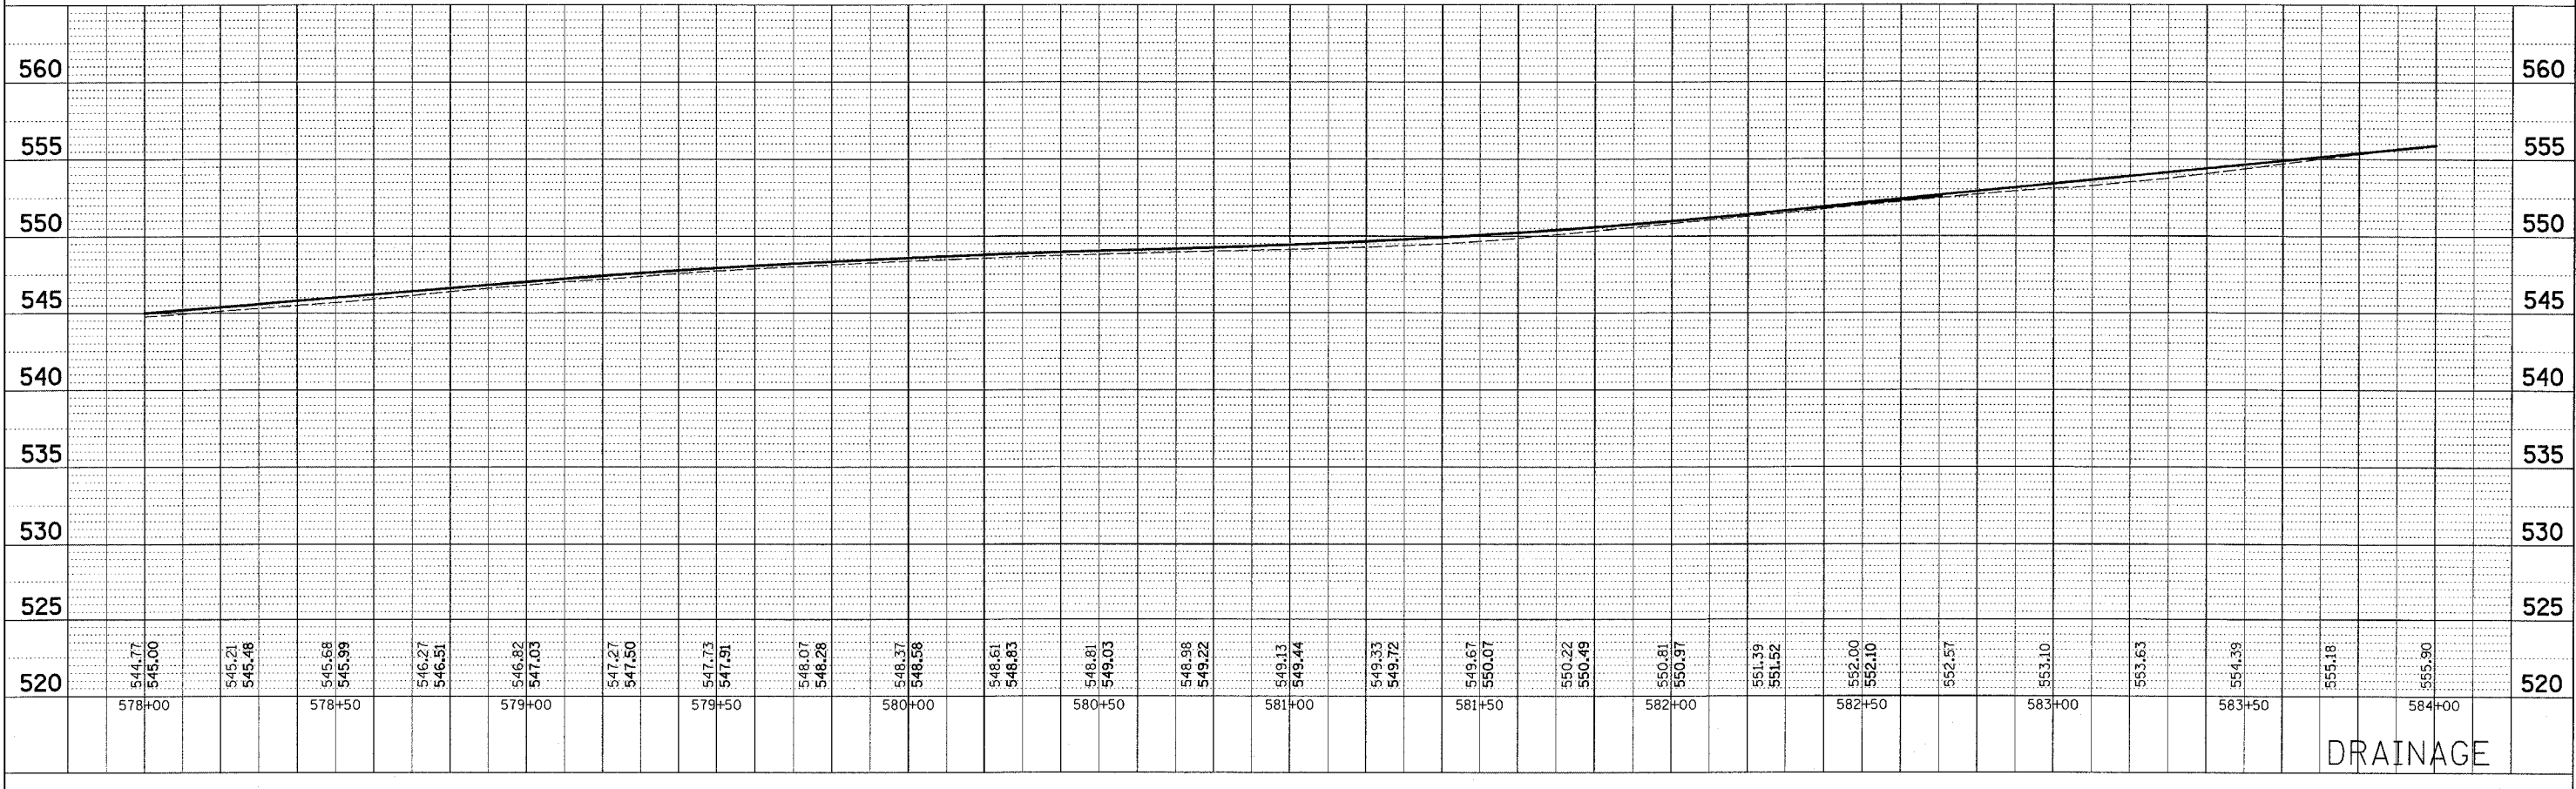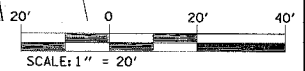

DRAINAGE

PROFILE	DATE
SUBMITTED	
PLOTTED	
NOTED	
BY	
NO.	