
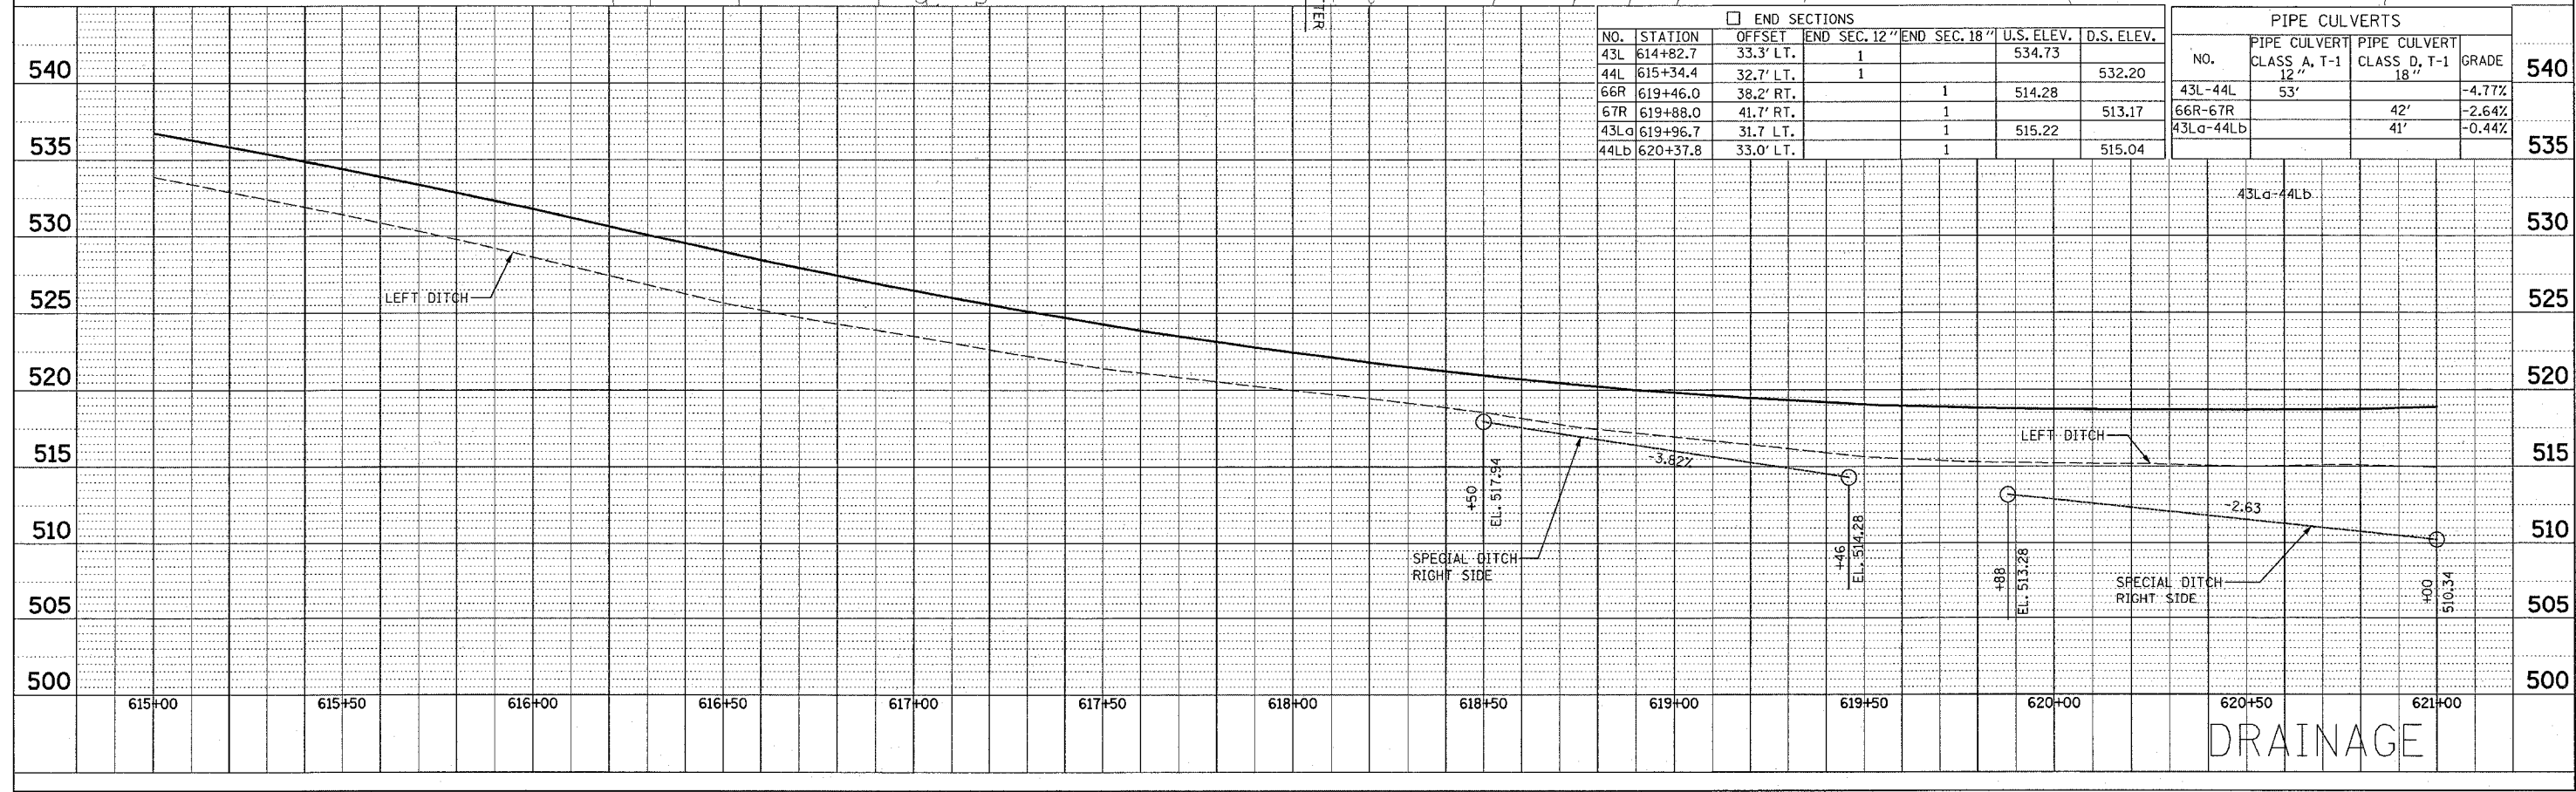


FAP RTE.	SECTION	COUNTY	TOTAL SHEETS	SHEET NO.
586	60R-2, 37R-1	MADISON	502	107
STA. 615+00		TO STA. 621+00		
CONTRACT NO.: 76301				

PLAN	DESIGNED	DATE
	BY	
	CHECKED	
	DATE	
	BY	
	CHECKED	
	DATE	
	BY	
	CHECKED	
	DATE	

PROFILE	DESIGNED	DATE
	BY	
	CHECKED	
	DATE	
	BY	
	CHECKED	
	DATE	
	BY	
	CHECKED	
	DATE	

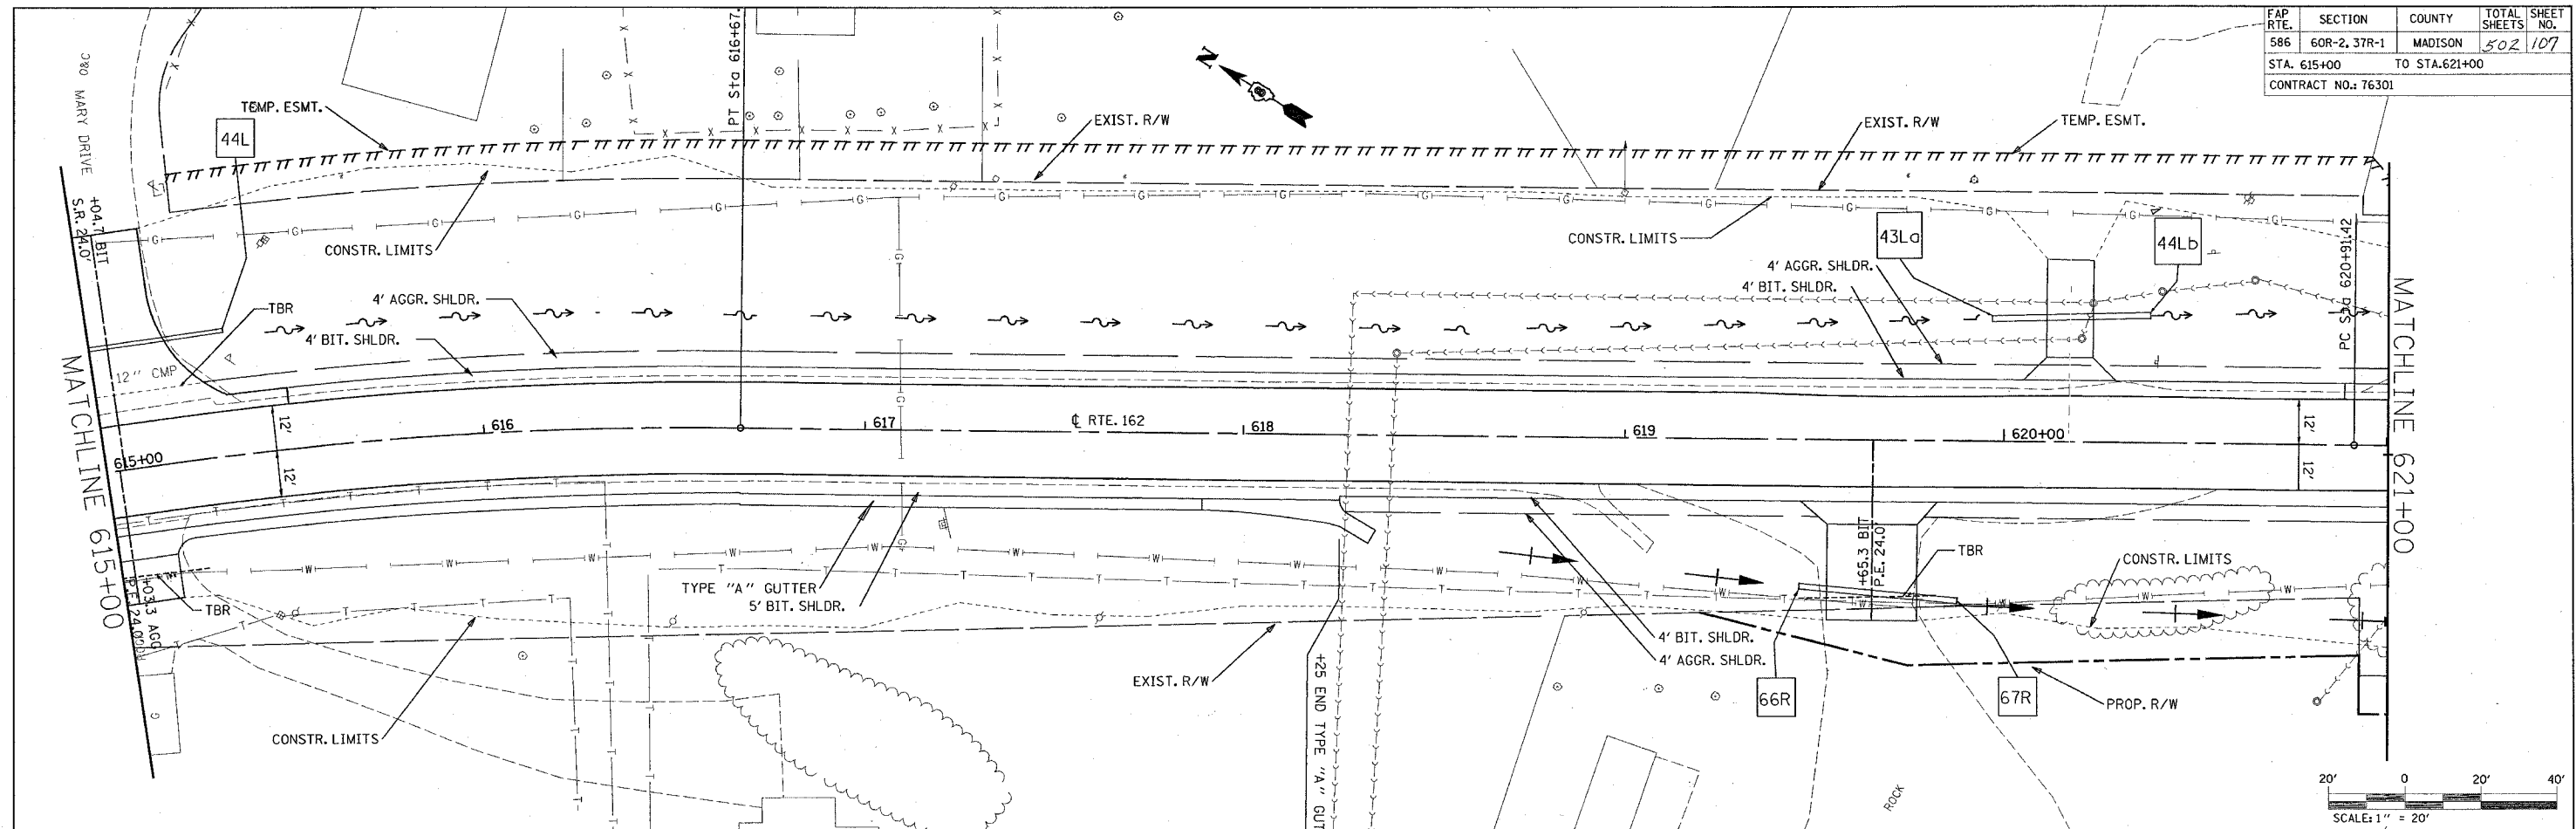

END SECTIONS						
NO.	STATION	OFFSET	END SEC. 12"	END SEC. 18"	U.S. ELEV.	D.S. ELEV.
43L	614+82.7	33.3' LT.	1		534.73	
44L	615+34.4	32.7' LT.	1			532.20
66R	619+46.0	38.2' RT.		1	514.28	
67R	619+88.0	41.7' RT.		1	513.17	
43L	619+96.7	31.7' LT.	1		515.22	
44Lb	620+37.8	33.0' LT.		1		515.04

PIPE CULVERTS				
NO.	PIPE CULVERT CLASS A, T-1	PIPE CULVERT CLASS D, T-1	GRADE	
43L-44L	53'		-4.77%	540
66R-67R		42'	-2.64%	535
43L-44Lb		41'	-0.44%	