


FAP RTE.	SECTION	COUNTY	TOTAL SHEETS	SHEET NO.
586	60R-2, 37R-1	MADISON	502	120
STA. 692+00		TO STA. 698+00		
CONTRACT NO.: 76301				


**LOCATION 7**

STA. 696+05.68  
 PROPOSED 5' 0" x 2' 0" x 45' RCB  
 WITH PRECAST END SECTION @ -4.01%  
 USFL 498.18  
 DSFL 495.89  
 MINIMUM FILL < 2'  
 AASHTO M 273

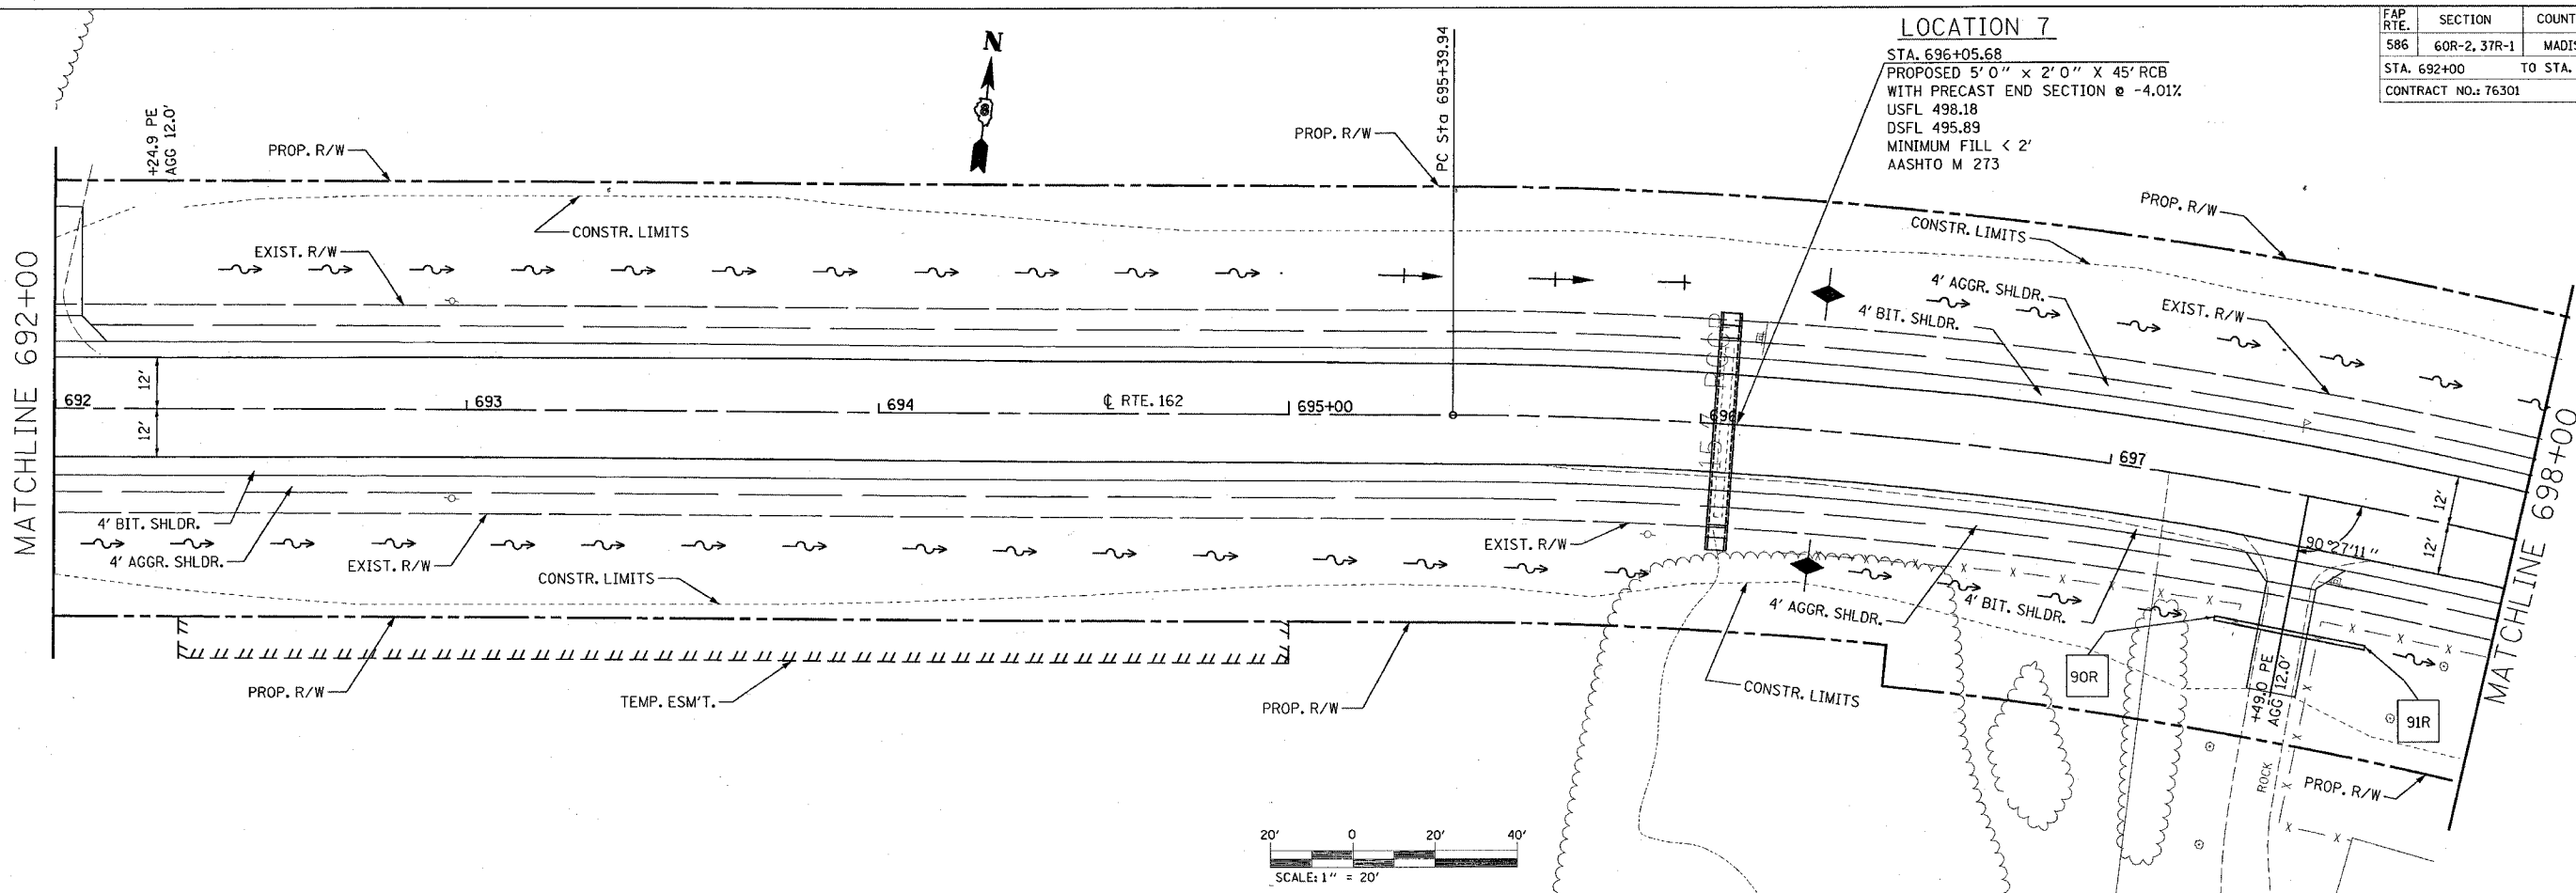

PLAN	SURVEYED	DATE
	BY	
	NOTED	
	CHECKED	
	BY	
	DATE	

PROFILE	SURVEYED	DATE
	BY	
	NOTED	
	CHECKED	
	BY	
	DATE	

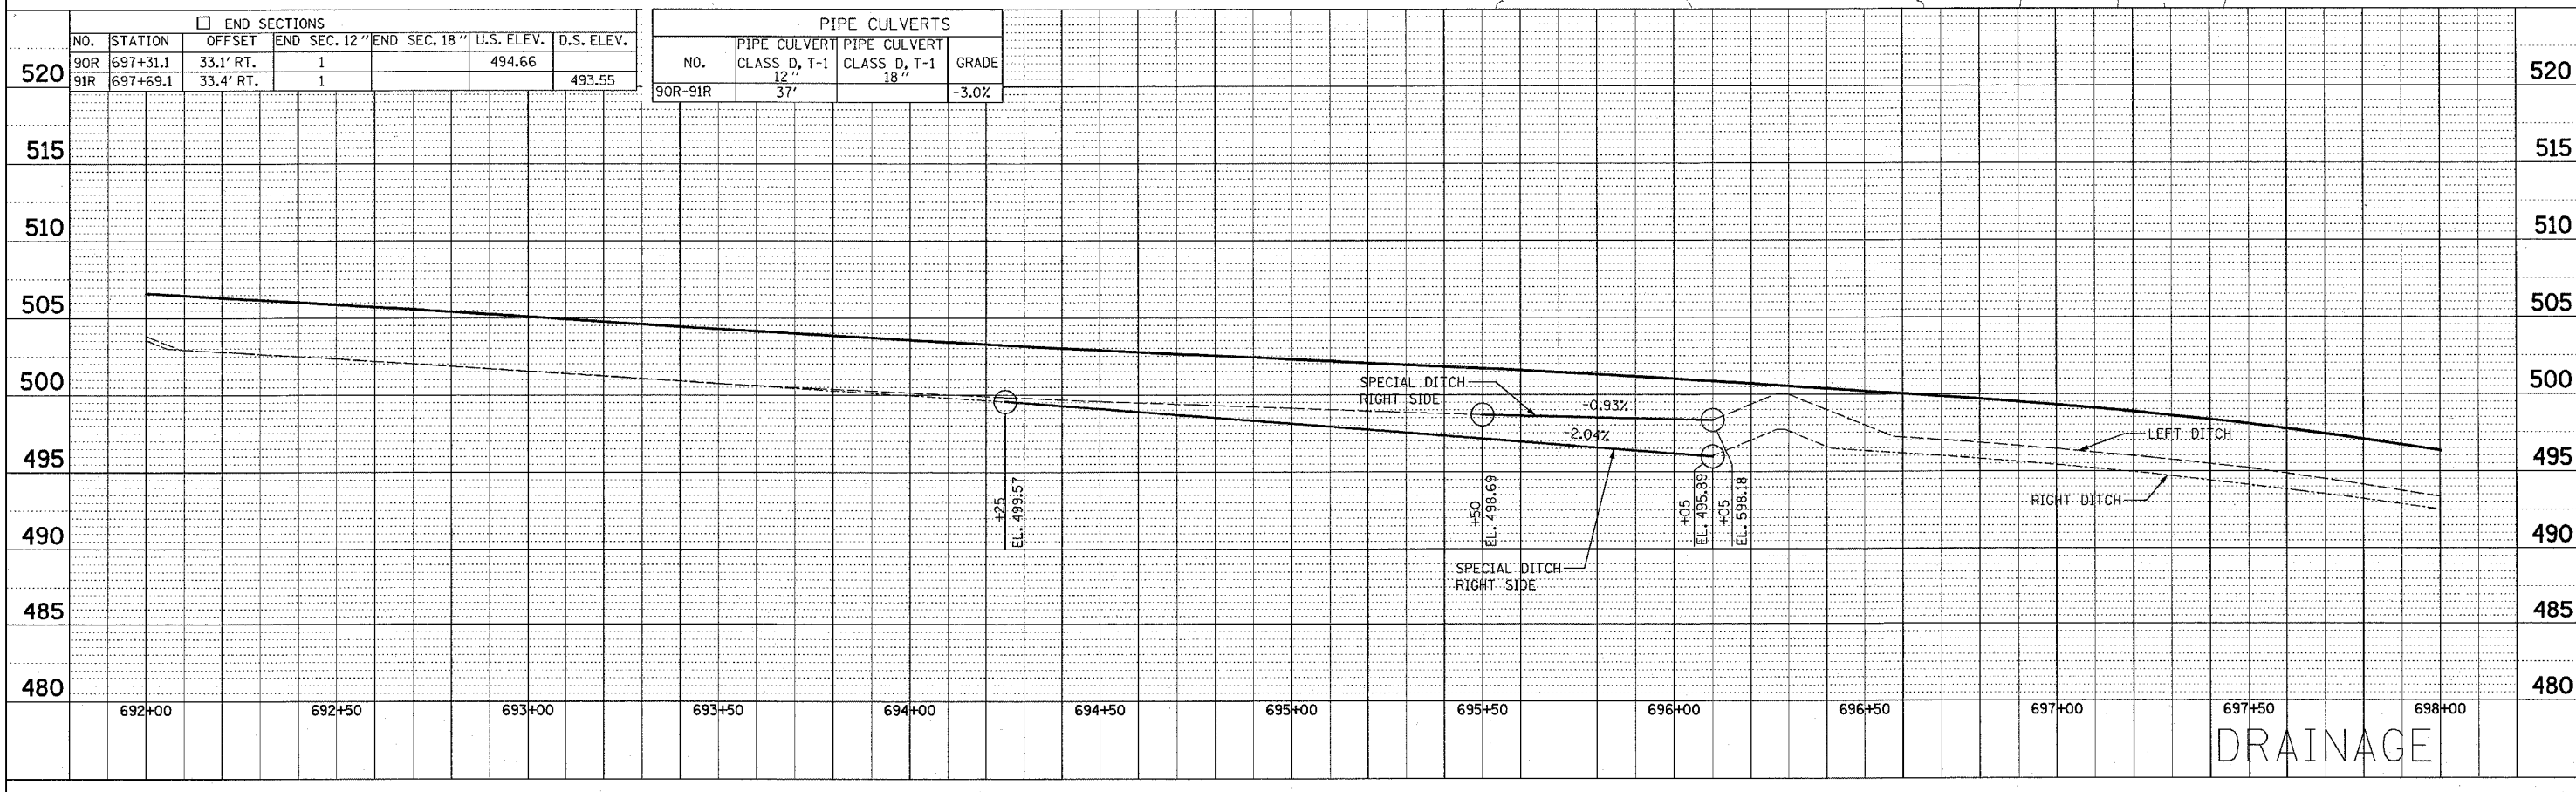

DRAINAGE