


FAP RTE.	SECTION	COUNTY	TOTAL SHEETS	SHEET NO.
586	60R-2, 37R-1	MADISON	502	124
STA. 716+00		TO STA. 719+45.59		
CONTRACT NO.: 76301				

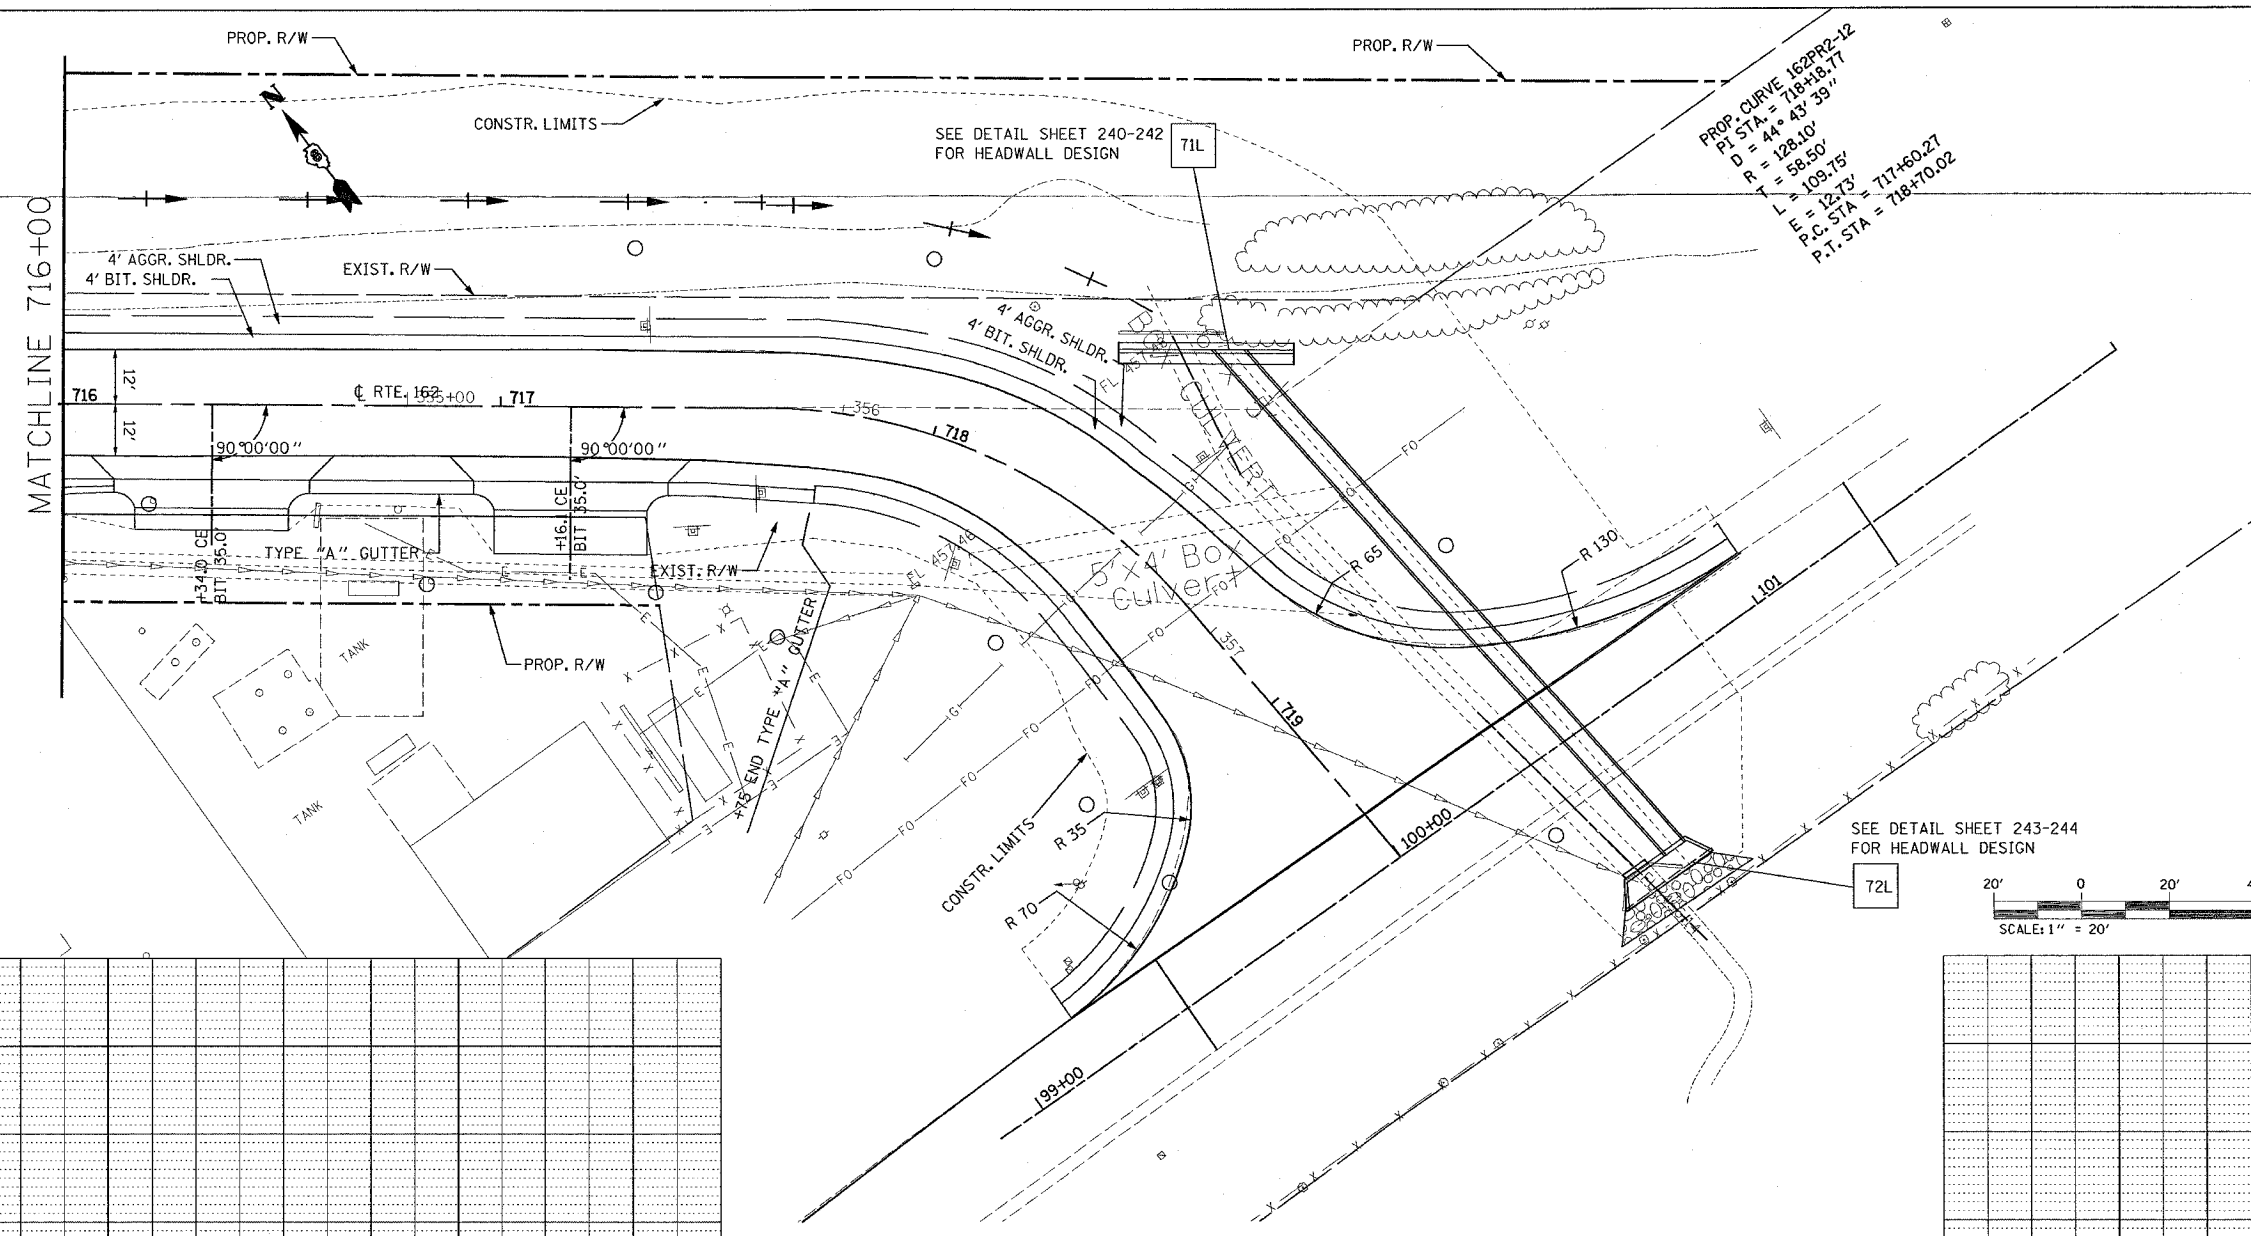

PLAN	DATE	BY
DESIGNED		
PLOTTED		
CHECKED		
NO. _____		

PROFILE	DATE	BY
DESIGNED		
PLOTTED		
CHECKED		
NO. _____		

