


FAP ROUTE	SECTION	COUNTY	TOTAL SHEETS	SHEET NO.
586	60R-2, 37R-1	MADISON	502	134
STA. 518+00		TO STA. 524+00		
EXISTING CONDITIONS: 76301				



NO.	DATE	BY

MATCHLINE STA. 518+00

MATCHLINE STA. 524+00

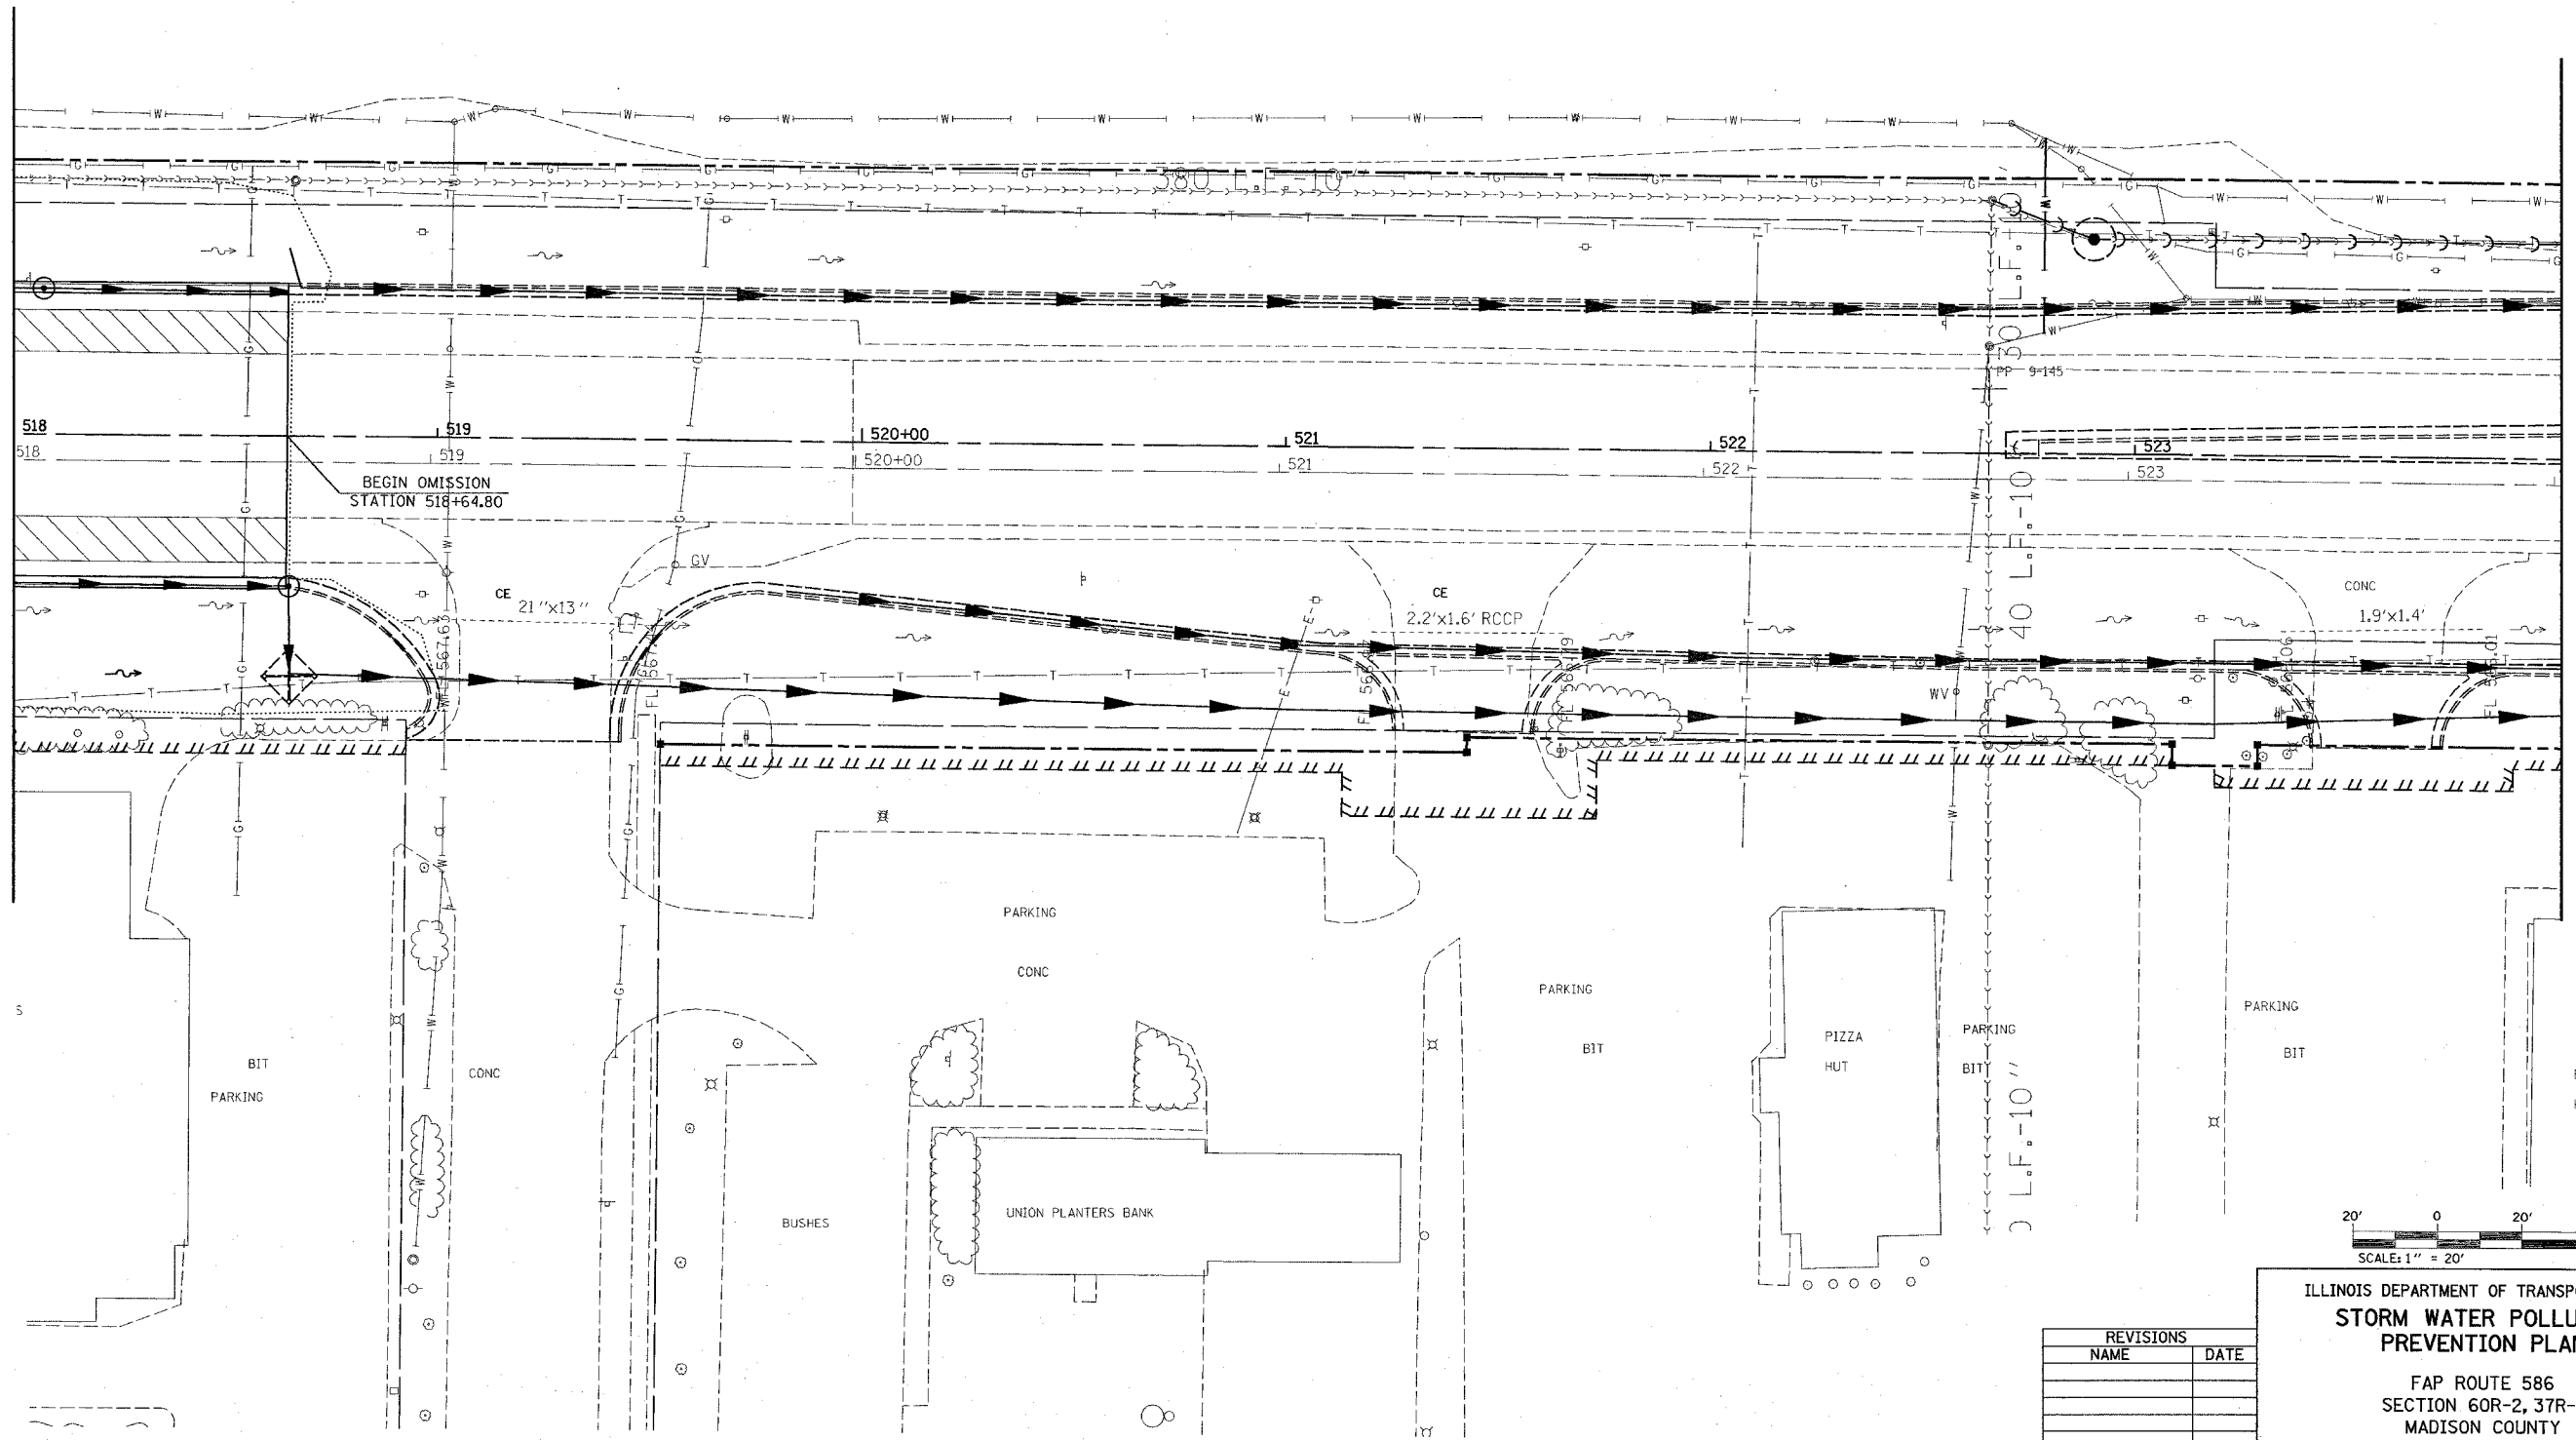

REVISIONS	
NAME	DATE

ILLINOIS DEPARTMENT OF TRANSPORTATION
STORM WATER POLLUTION PREVENTION PLAN
 FAP ROUTE 586
 SECTION 60R-2, 37R-1
 MADISON COUNTY
 DRAWN BY:

7/2/2004
 Friday July 02, 2004 @ 8:31:00 AM
 C:\projects\586\1\p\plan.dgn LV:2-58.68.121.4-18.28.22.24-29.37-48.42-48.59-55.57-59
 C:\projects\586\1\p\plan.dgn LV:2-58.68.121.4-18.28.22.24-29.37-48.42-48.59-55.57-59
