


FAP ROUTE	SECTION	COUNTY	TOTAL SHEETS	SHEET NO.
586	60R-2, 37R-1	MADISON	502	135
STA. 524+00		TO STA. 530+00		
EXISTING CONDITIONS: 76301				

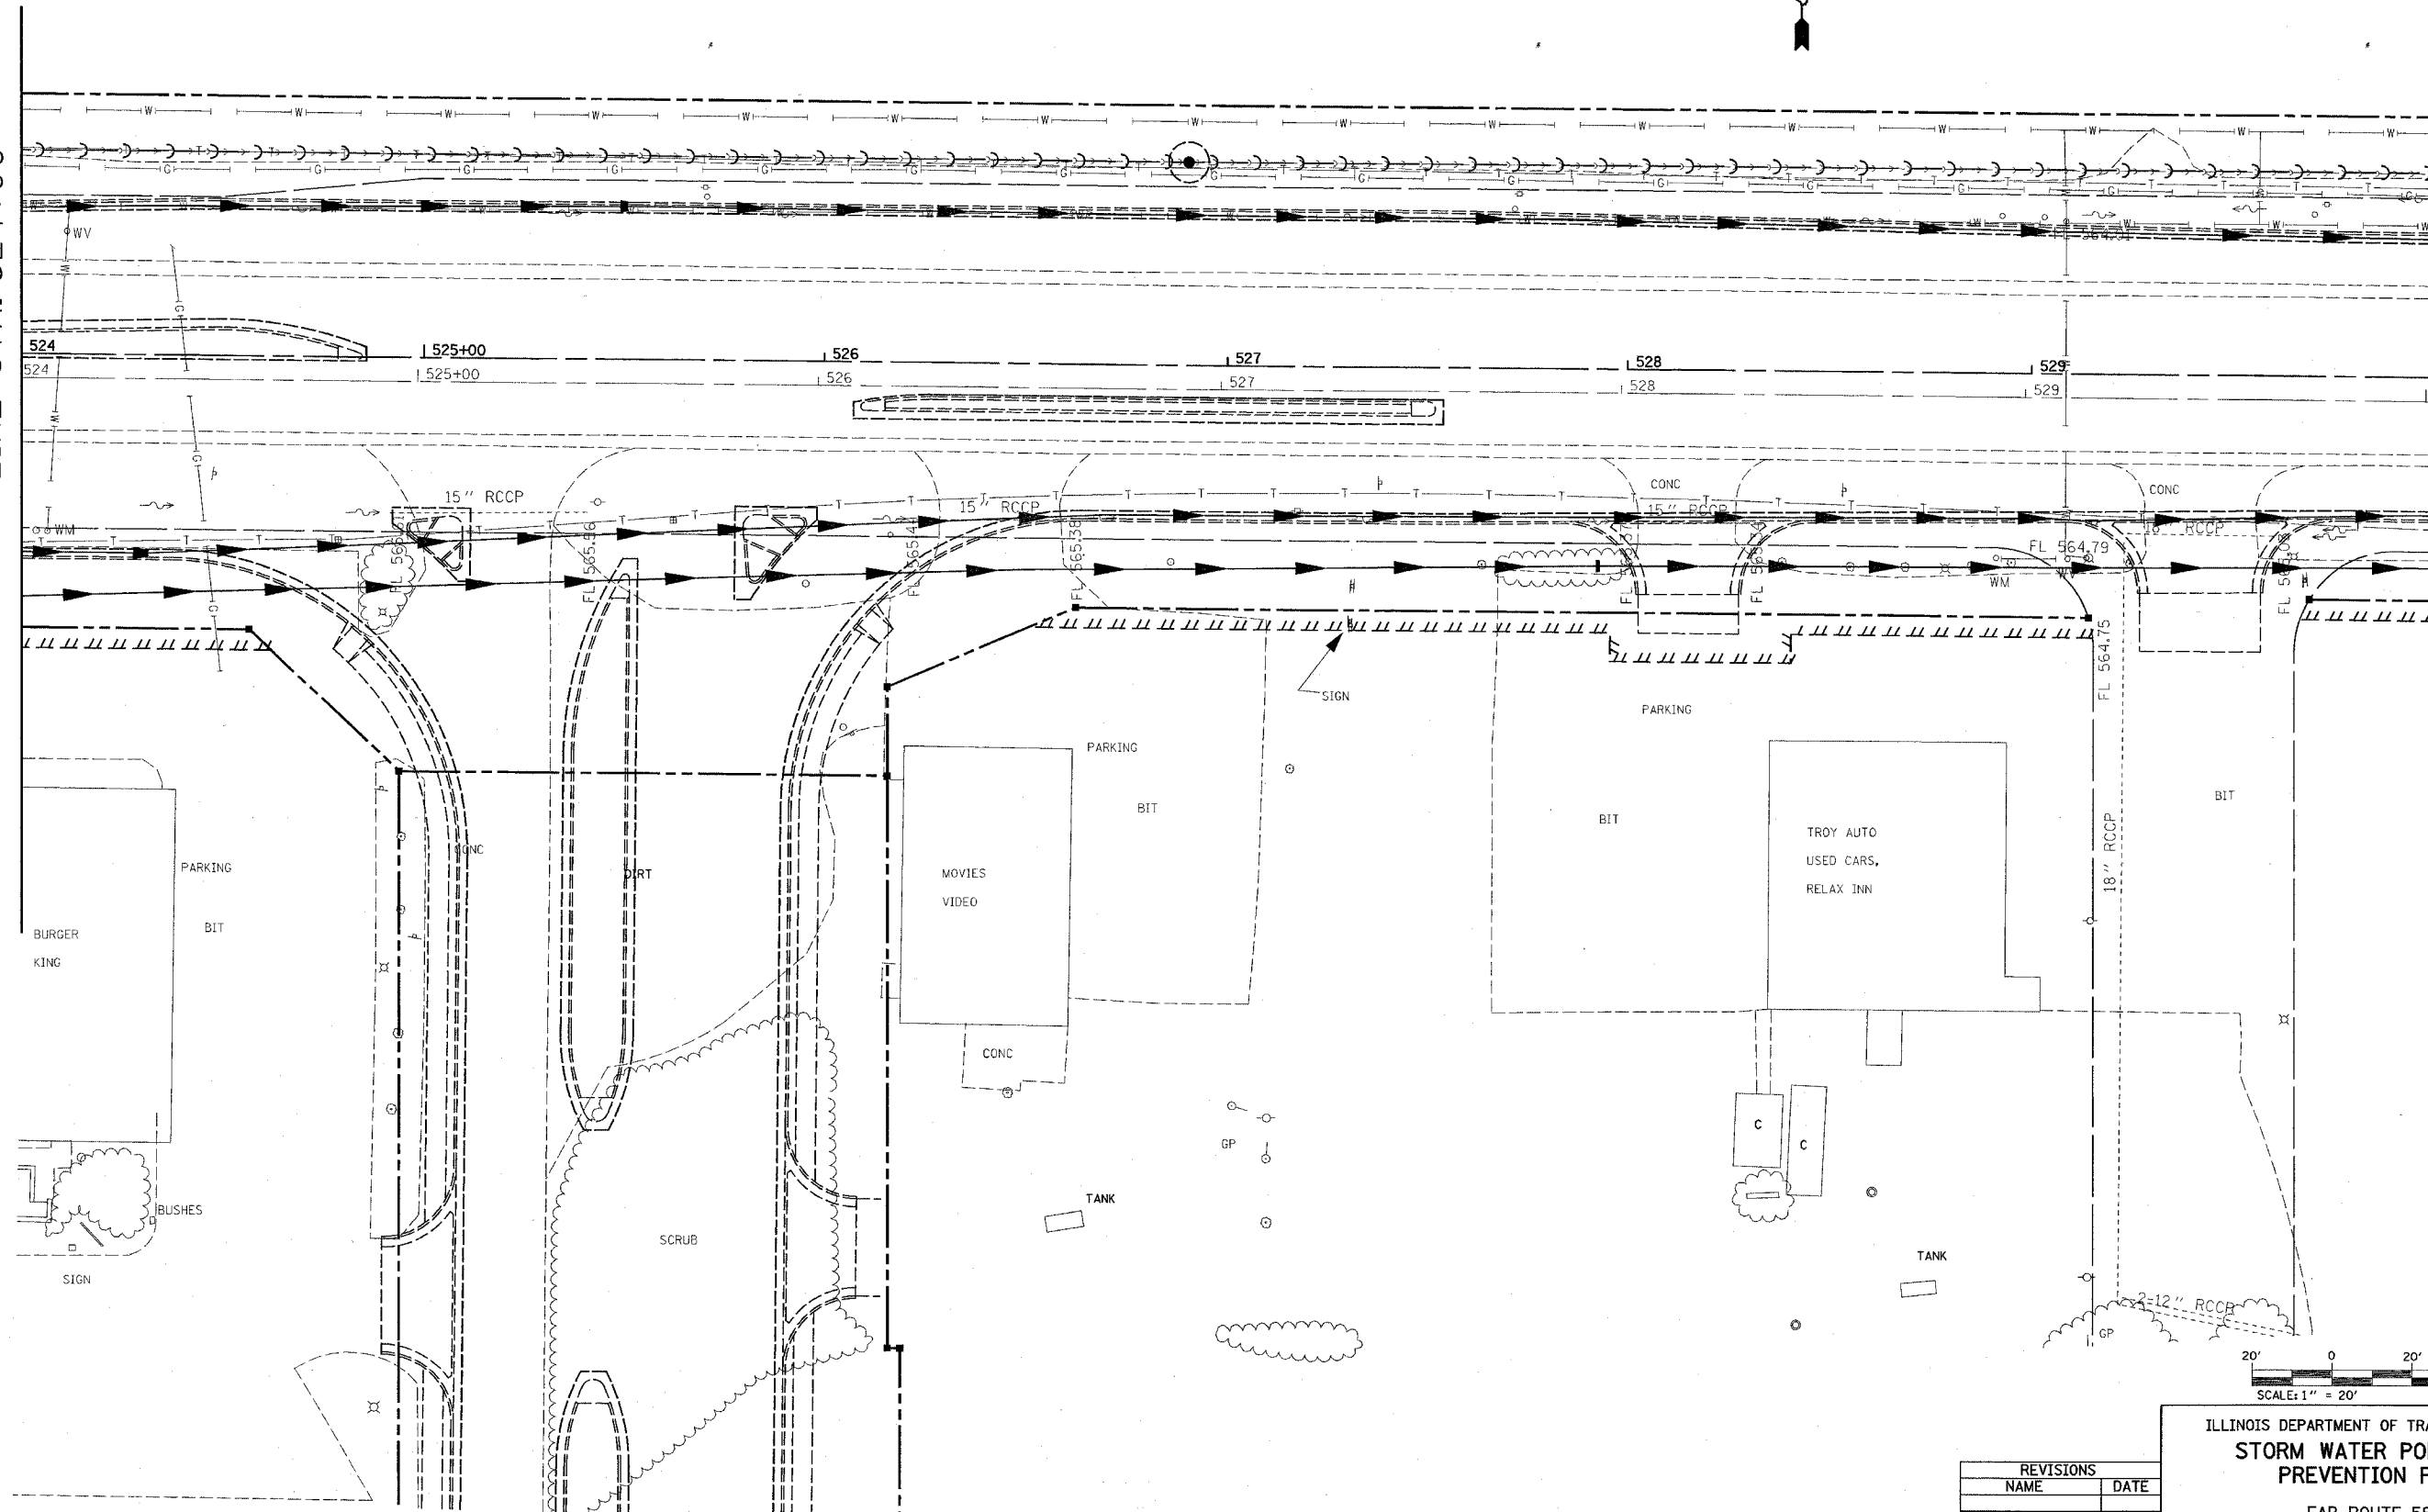


MATCHLINE STA. 524+00

MATCHLINE STA. 530+00



PLAN	NO. _____	DATE _____
NOTE BOOK	NO. _____	DATE _____
BY	_____	
PROJECT	_____	
FILE NAME	_____	

7/2/2004 8:30:59 AM
 C:\projects\586\60R-2,37R-1\182622.dwg LV1-53
 C:\projects\586\60R-2,37R-1\182622.dwg LV2-53
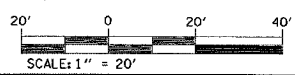

REVISIONS	
NAME	DATE

ILLINOIS DEPARTMENT OF TRANSPORTATION
STORM WATER POLLUTION PREVENTION PLAN
 FAP ROUTE 586
 SECTION 60R-2, 37R-1
 MADISON COUNTY
 DRAWN BY: _____

PLOT DATE: Friday July 02, 2004 @ 8:30:59 AM