



FAP ROUTE	SECTION	COUNTY	TOTAL SHEETS	SHEET NO
586	60R-2, 37R-1	MADISON	502	138
STA. 542+00		TO STA. 548+00		
EXISTING CONDITIONS: 76301				

PLAN	DATE
BY	
NO. OF WAYS CHECKED	
NO. OF WAYS CHECKED	
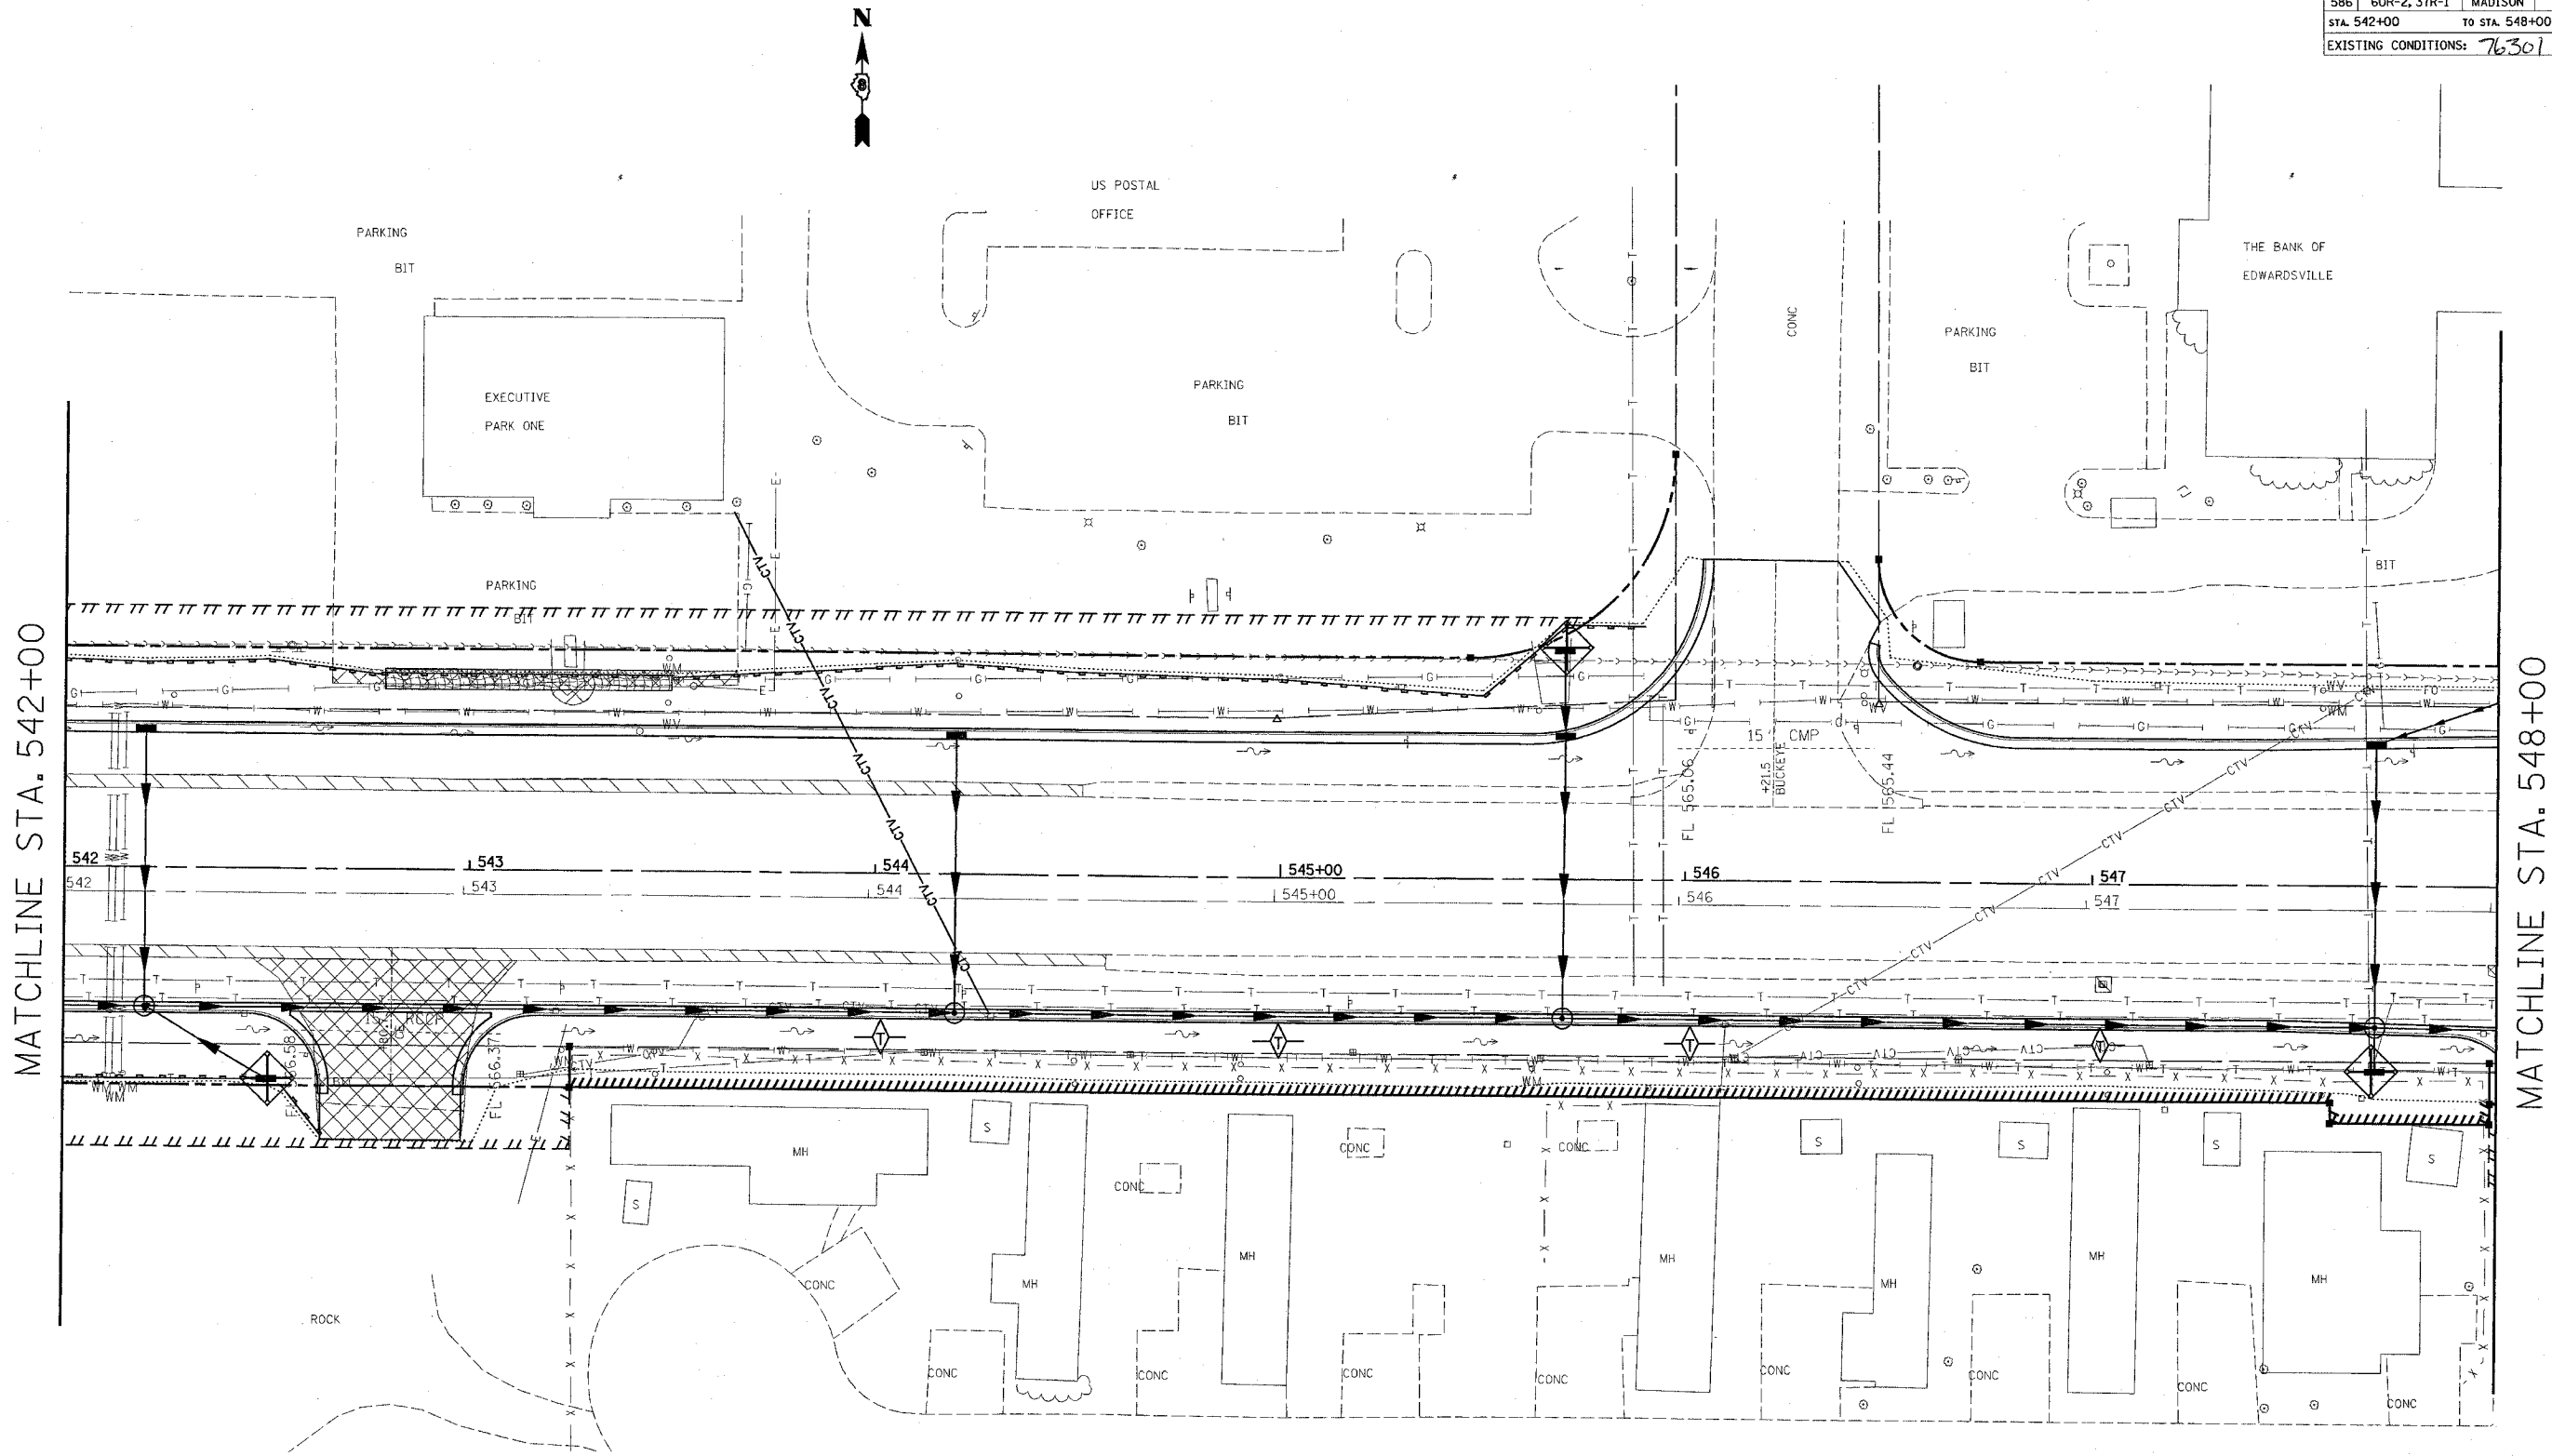

7/2/2004 8:30:59 AM
 C:\projects\61699\plan\p10885b.dgn LVL1-53
 C:\projects\61699\plan\p10885b.dgn LVL1-53
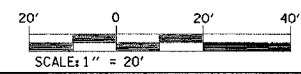

REVISIONS	
NAME	DATE

ILLINOIS DEPARTMENT OF TRANSPORTATION
STORM WATER POLLUTION PREVENTION PLAN
 FAP ROUTE 586
 SECTION 60R-2, 37R-1
 MADISON COUNTY
 DRAWN BY:
 PLOT DATE: Friday July 02, 2004 @ 8:30:59 AM