
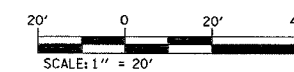


# OF SHEETS	SECTION	COUNTY	TOTAL SHEETS	SHEET NO.
586	60R-2, 37R-1	MADISON	502	145
STA. 605+50		TO STA. 609+25		
CONTRACT NO. 76301		76301		

PLAN	REVISED	DATE
NOTE BOOK	BY	
NO.	FILE NAME	

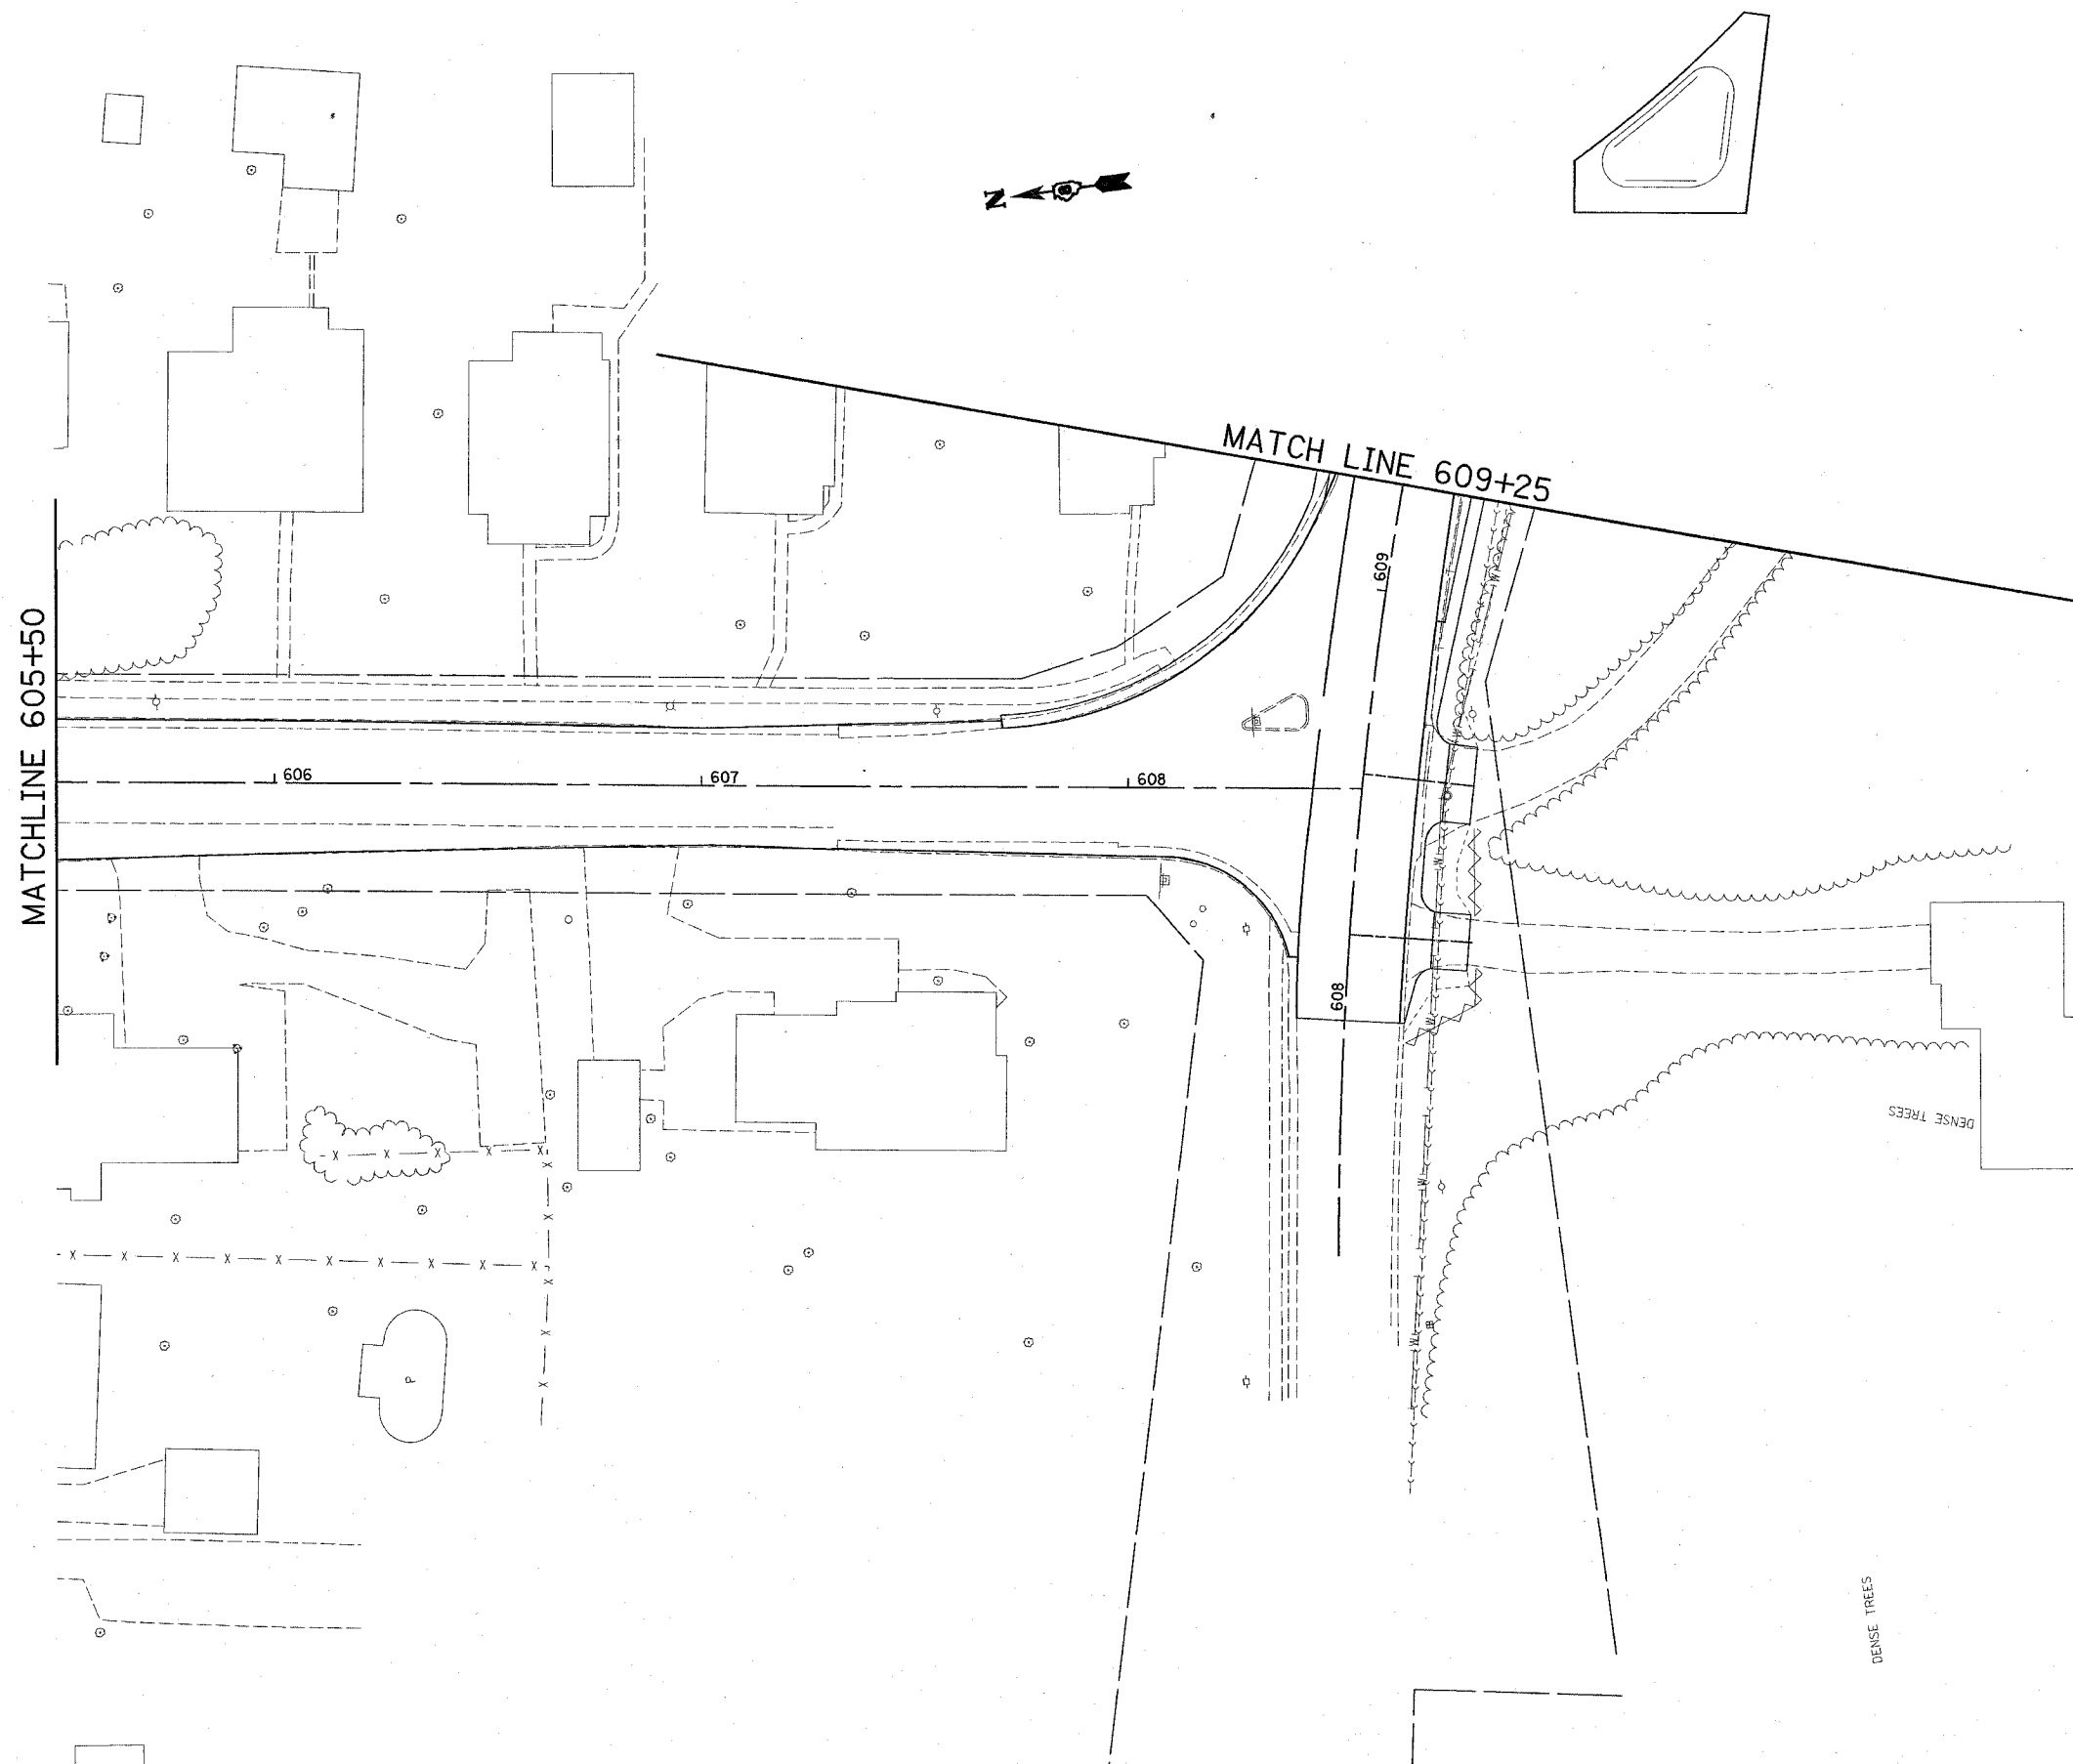

REVISIONS	
NAME	DATE

ILLINOIS DEPARTMENT OF TRANSPORTATION  
 STORM WATER POLLUTION PREVENTION PLANS  
 FAP 586  
 SECTION 60R-2, 37R-1  
 MADISON COUNTY  
 DRAWN BY:

PLOT DATE: Thursday July 01, 2004 @ 2:36:23 PM