

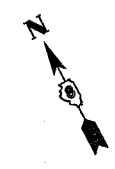


FAP ROUTE	SECTION	COUNTY	TOTAL SHEETS	SHEET NO.
586	60R-2, 37R-1	MADISON	502	151
STA. 639+00		TO STA. 645+00		
CONTRACT NO.: 76301				

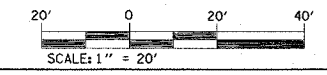

PLAN	DATE
NOTE BOOK	
NO.	
BY	
DATE	
REVISIONS	
NO.	
DATE	
BY	
DATE	

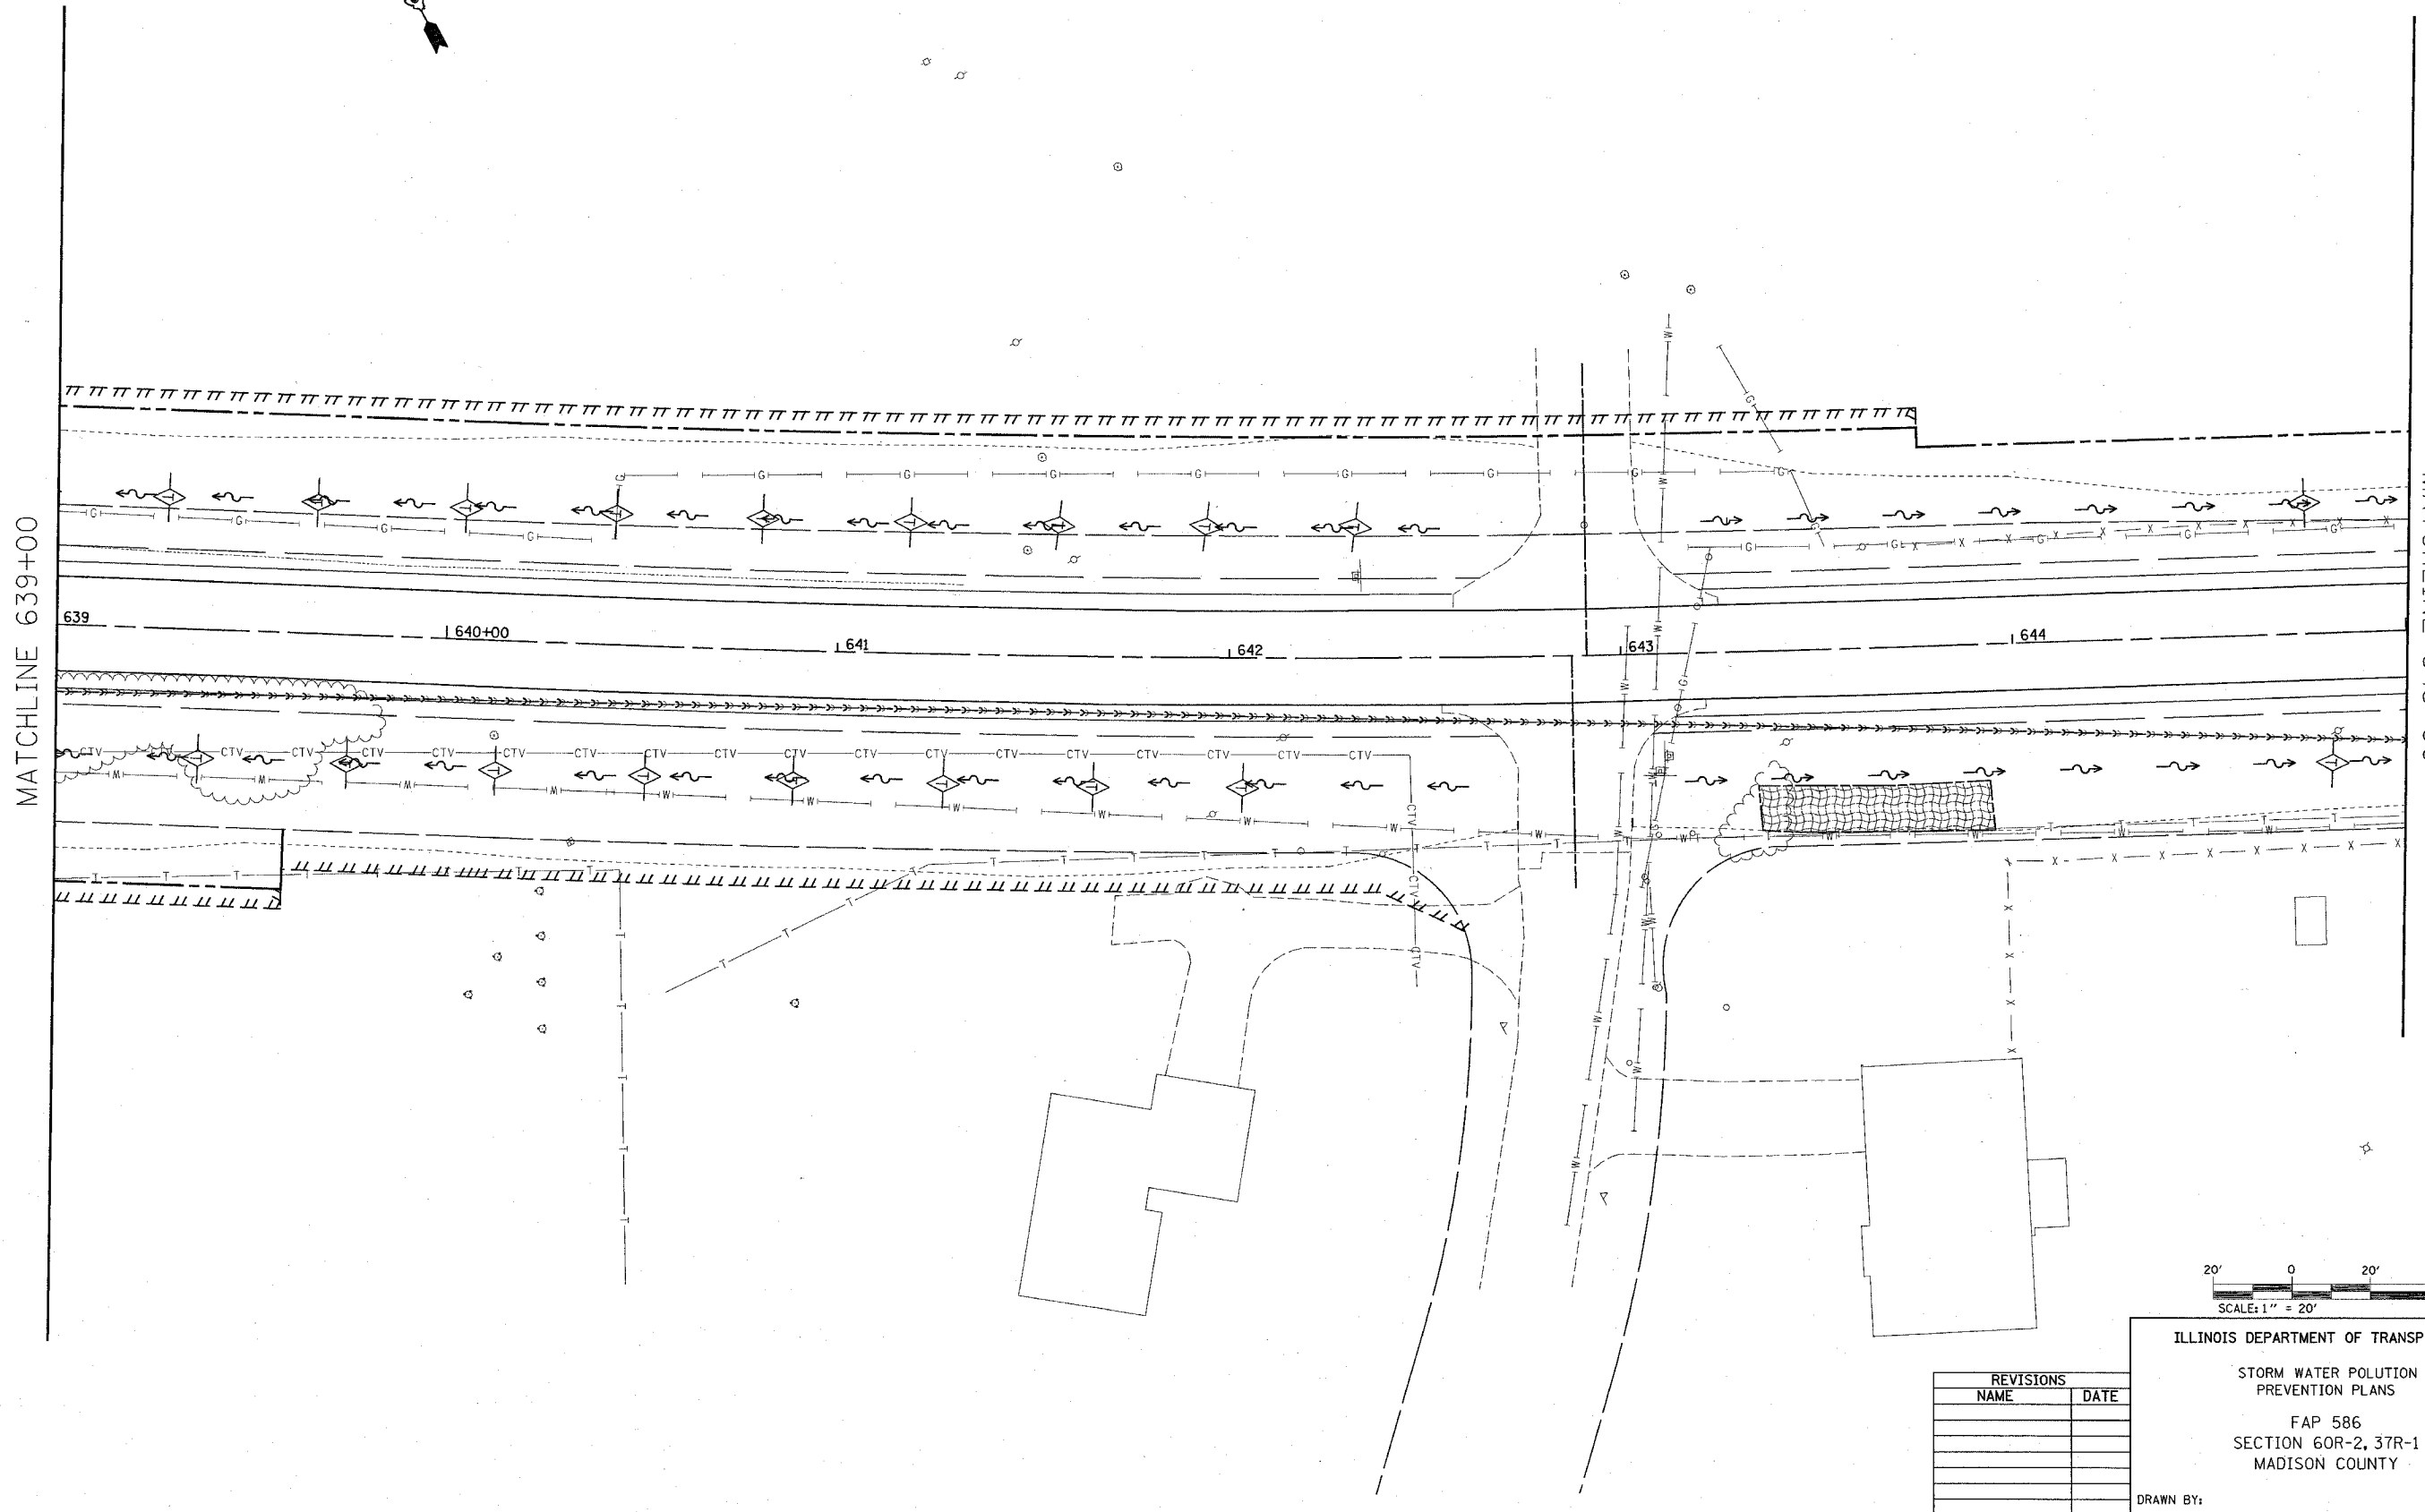

REVISIONS	
NAME	DATE

ILLINOIS DEPARTMENT OF TRANSPORTATION

STORM WATER POLLUTION PREVENTION PLANS

FAP 586

SECTION 60R-2, 37R-1

MADISON COUNTY

DRAWN BY:

PLOT DATE: Thursday July 01, 2004 @ 2:36:20 PM

7/1/2004 2:36:20 PM Thursday July 01, 2004 @ 2:36:20 PM
 C:\projects\60R-2,37R-1\plan\p048.dgn LV:4-6,8,12,14-15,17,20,22,24-25,35,37-48,42,44,46-48,50-53,57-59
 C:\projects\60R-2,37R-1\plan\p049.dgn LV:4-6,8,12,14-15,17,20,22,24-25,35,37-48,42,44,46-48,50-53,57-59
 C:\projects\60R-2,37R-1\plan\p050.dgn LV:2,4-6,8,12,14-15,17,20,22,24-25,35,37-48,42,44,46-48,50-53,57-59
 C:\projects\60R-2,37R-1\plan\p051.dgn LV:2,4-6,8,12,14-15,17,20,22,24-25,35,37-48,42,44,46-48,50-53,57-59