


FAP NO.	SECTION	COUNTY	TOTAL SHEETS	SHEET NO.
586	60R-2, 37R-1	MADISON	502	154
STA. 657+00		TO STA. 663+00		
CONTRACT NO.: 76301				

PLAN	REVISED	DATE
NO.	BY	
	CHECKED	
	ALIGNED	
	DESIGNED	
	FILE NAME	

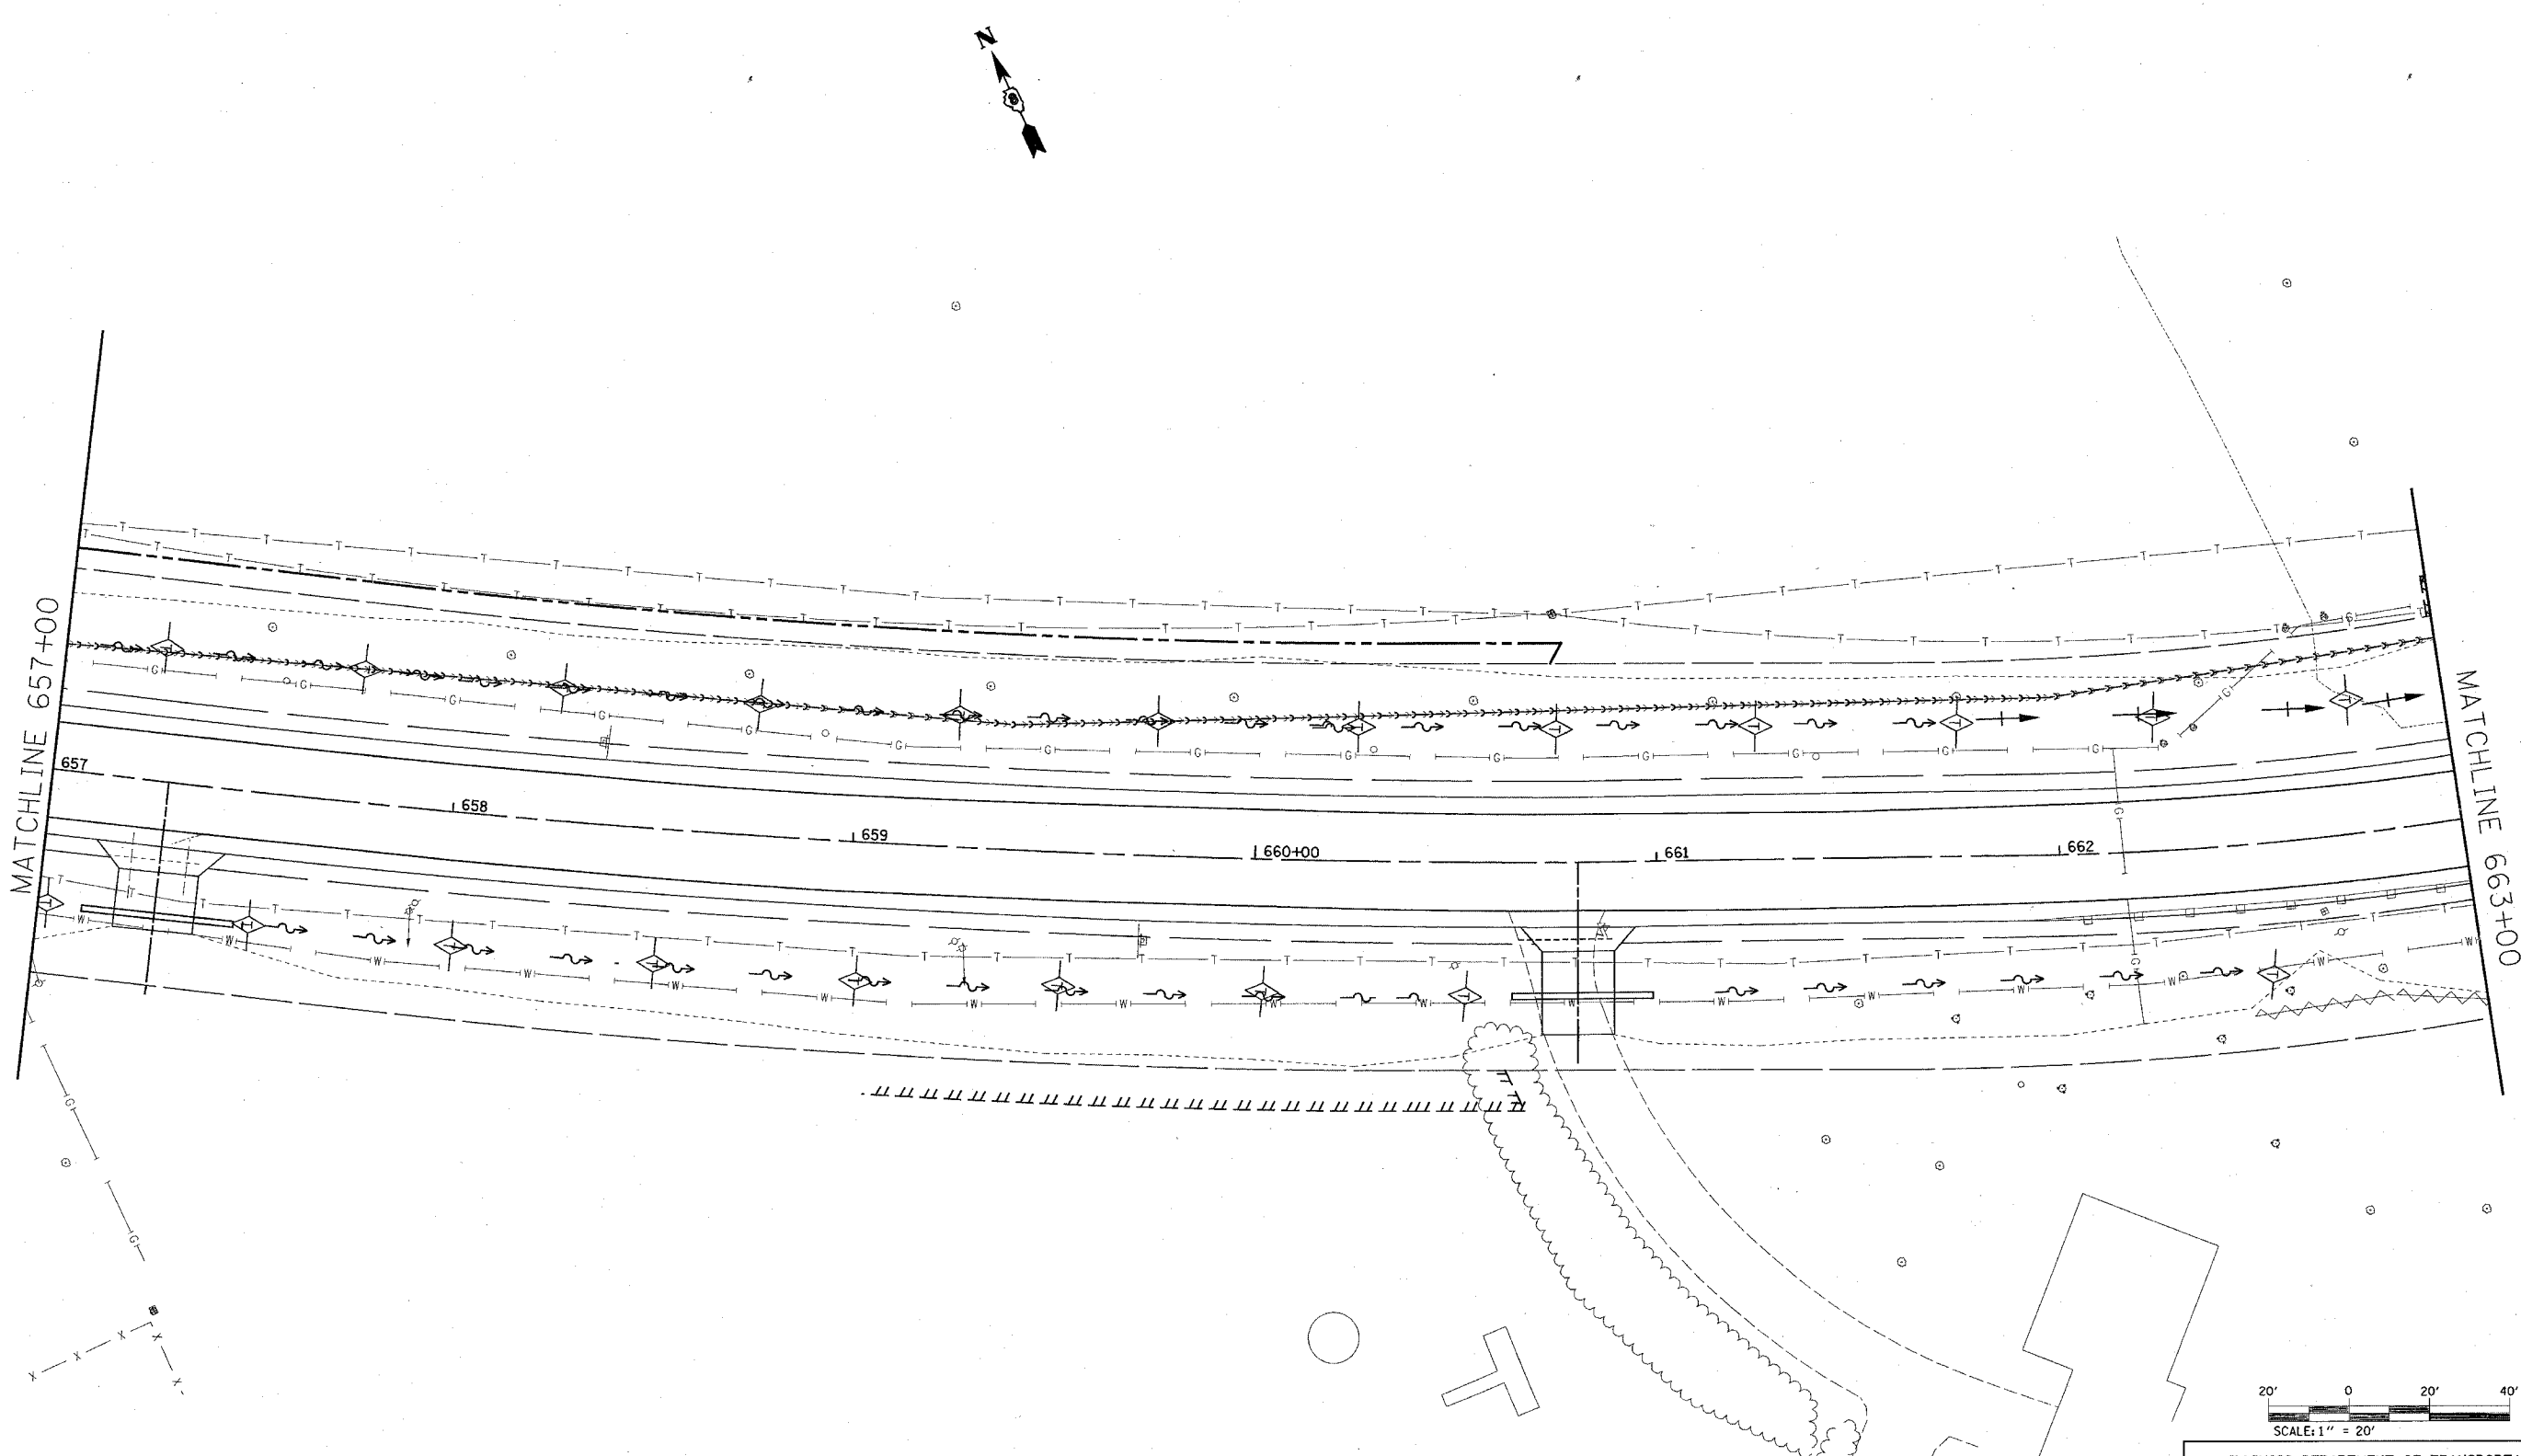

REVISIONS	
NAME	DATE

ILLINOIS DEPARTMENT OF TRANSPORTATION  
 STORM WATER POLLUTION PREVENTION PLANS  
 FAP 586  
 SECTION 60R-2, 37R-1  
 MADISON COUNTY  
 DRAWN BY:

PLOT DATE: Thursday July 01, 2004 @ 2:36:18 PM

7/1/2004  
 Thursday July 01, 2004 @ 2:36:18 PM  
 C:\p\proj\60r-2\37r-1\586\586.dwg  
 User: jgarcia