



FAP ROUTE	SECTION	COUNTY	TOTAL SHEETS	SHEET NO.
586	60R-2, 37R-1	MADISON	502	155
STA. 663+00		TO STA. 668+00		
CONTRACT NO.: 76301				

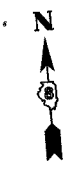

PLAN	DATE
NO.	
REVISION	BY
DATE	
NO.	
REVISION	BY
DATE	
NO.	
REVISION	BY
DATE	
NO.	

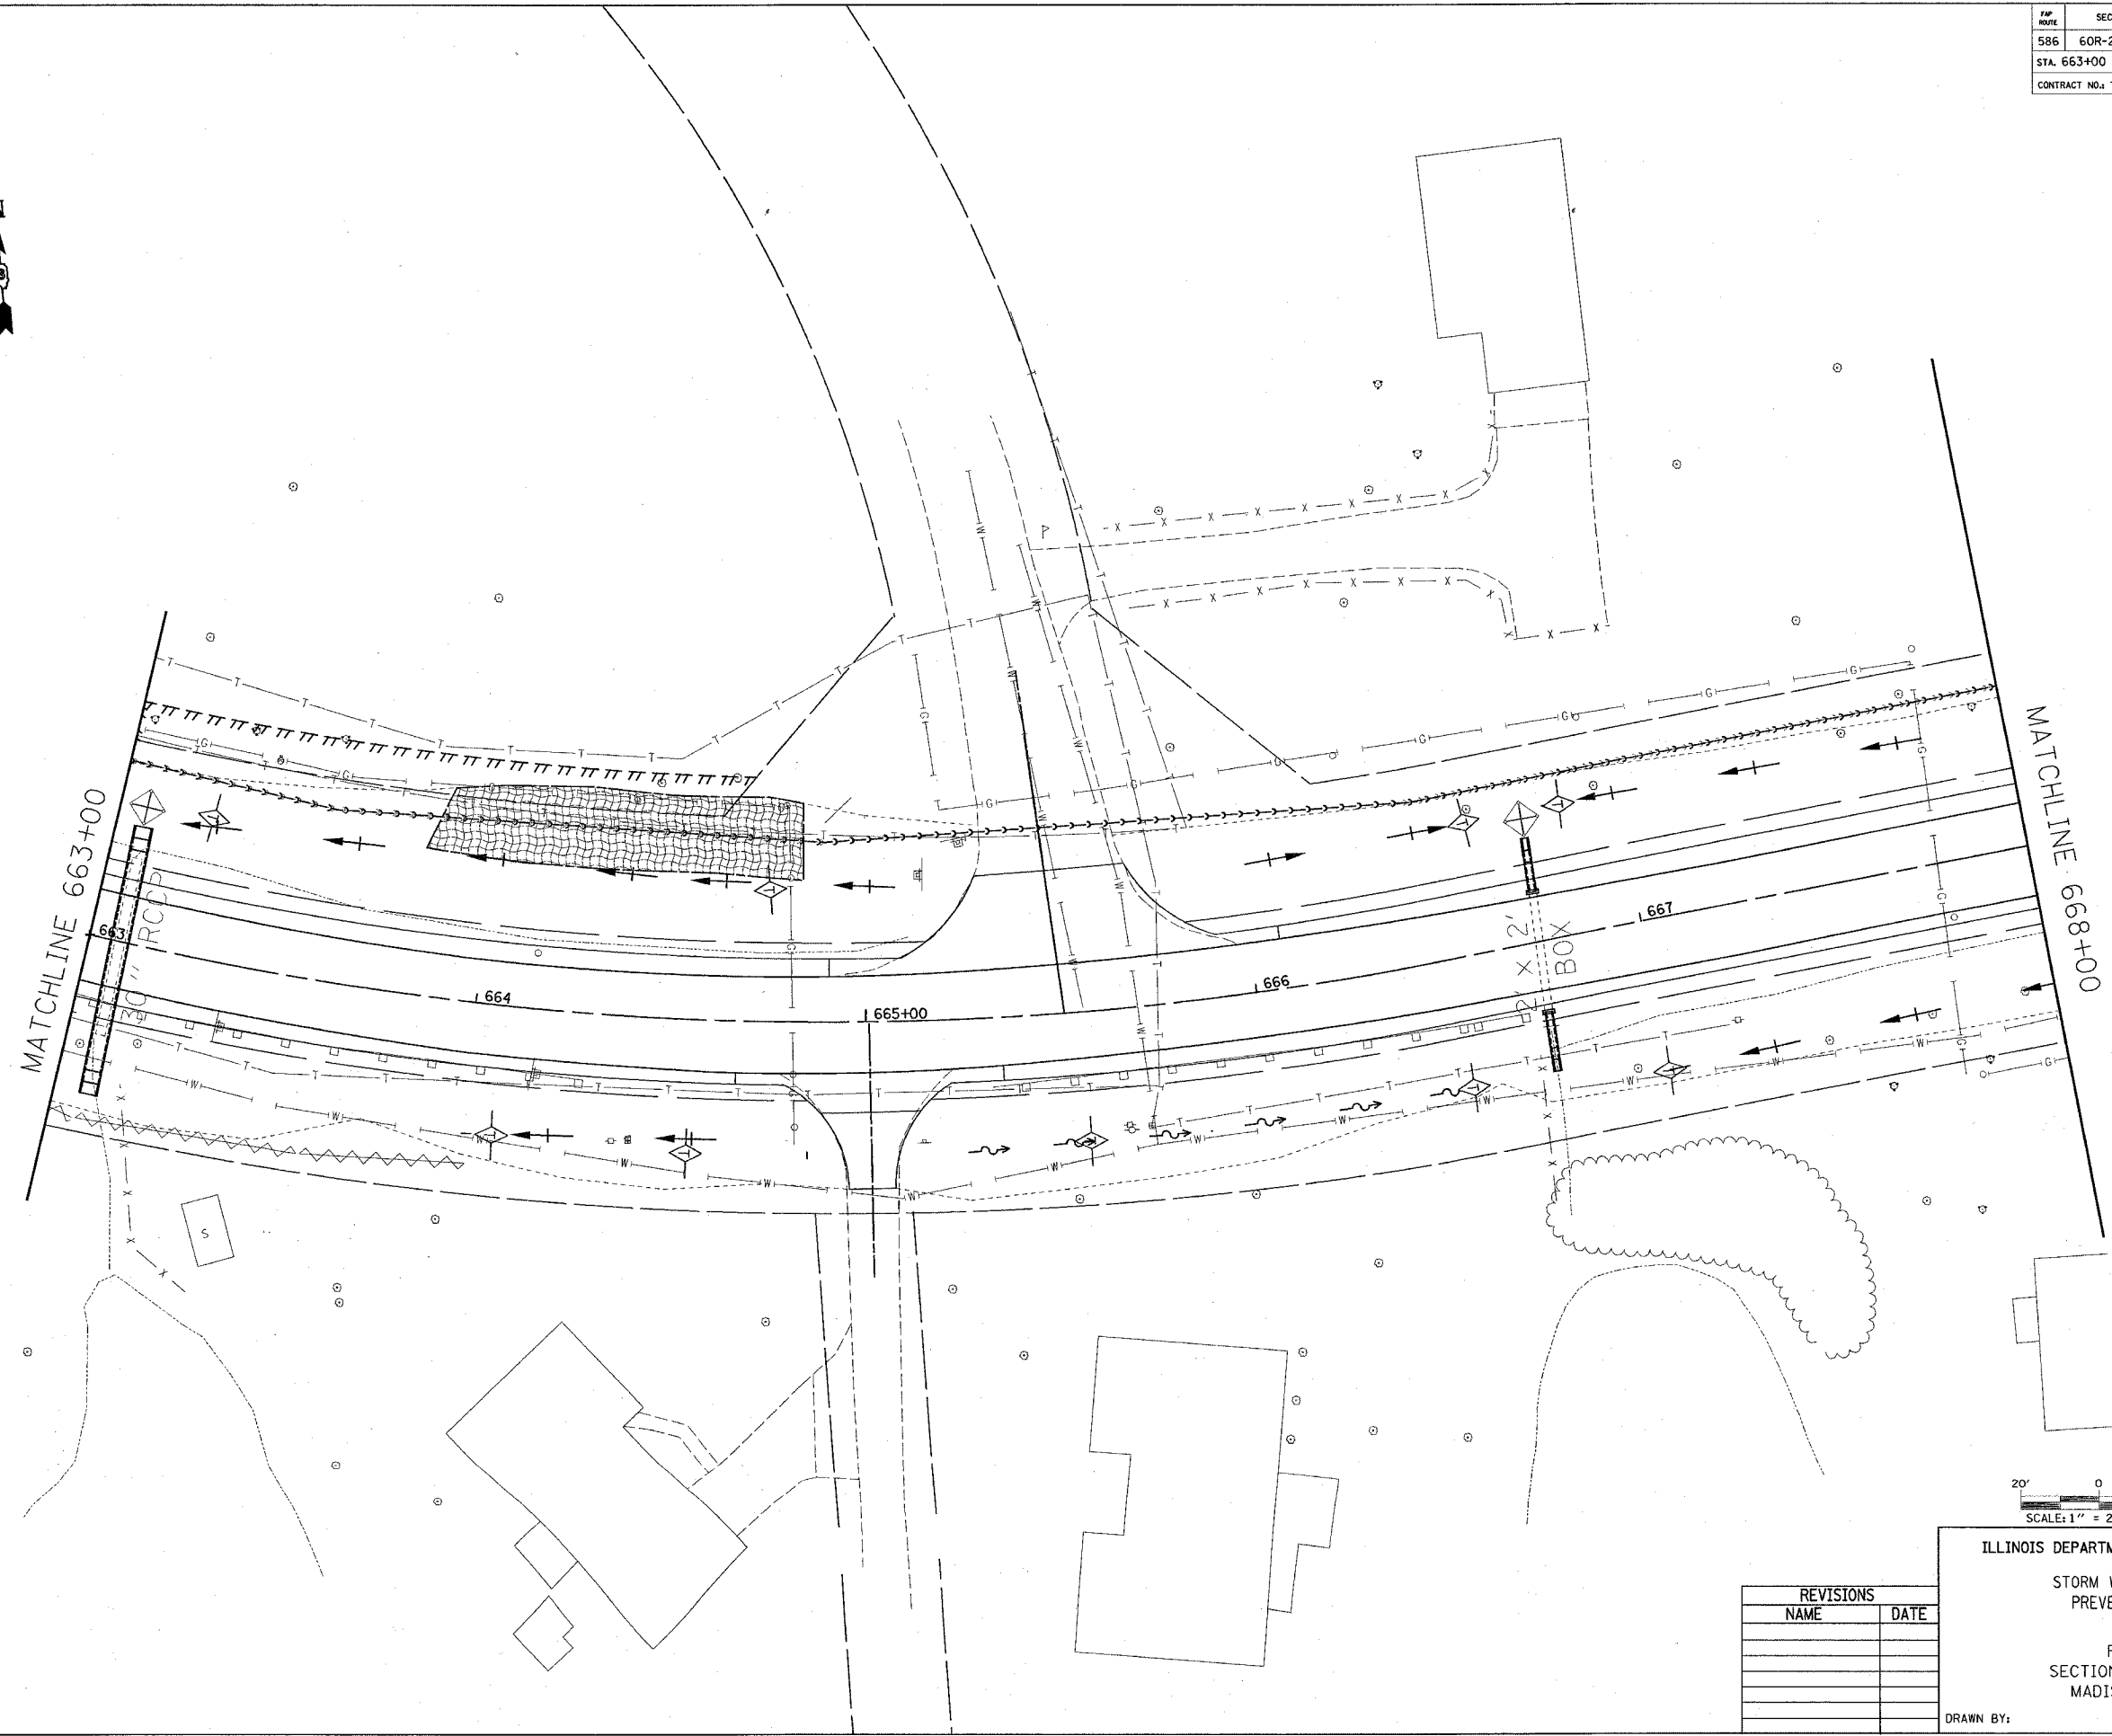

REVISIONS	
NAME	DATE

ILLINOIS DEPARTMENT OF TRANSPORTATION
 STORM WATER POLLUTION PREVENTION PLANS
 FAP 586
 SECTION 60R-2, 37R-1
 MADISON COUNTY
 DRAWN BY:
 PLOT DATE: Thursday July 01, 2004 @ 2:36:18 PM

7/1/2004
 Thursday, July 01, 2004 @ 2:36:18 PM
 C:\projects\66399a\plan\66399a.dgn LV:1-3
 C:\projects\66399a\plan\66399a.dgn LV:4-6,12,15,17,22,25,27-29,37-40,44,46-48,50-53,57-59
 C:\projects\66399a\plan\66399a.dgn LV:2,4,6,8,10,14,15,17,20,22,24-26,30,32-36,42,44-46,48,50-53,57-59
 C:\projects\66399a\plan\66399a.dgn LV:2,4-6,10,14-15,17,20,22,24-26,27-29,32,35,37-40,44,46-48,50-53,57-59