
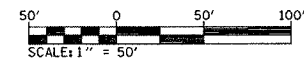


FAP ROUTE	SECTION	COUNTY	TOTAL SHEETS	SHEET NO
586	60R-2, 37R-1	MADISON	502	226

CONTRACT NO.: 76301

PLAN	DATE
BY	
REVISIONS	
ALIGNMENT CHECKED	
FIELD FILE NAME	
NOTE BOOK NO.	

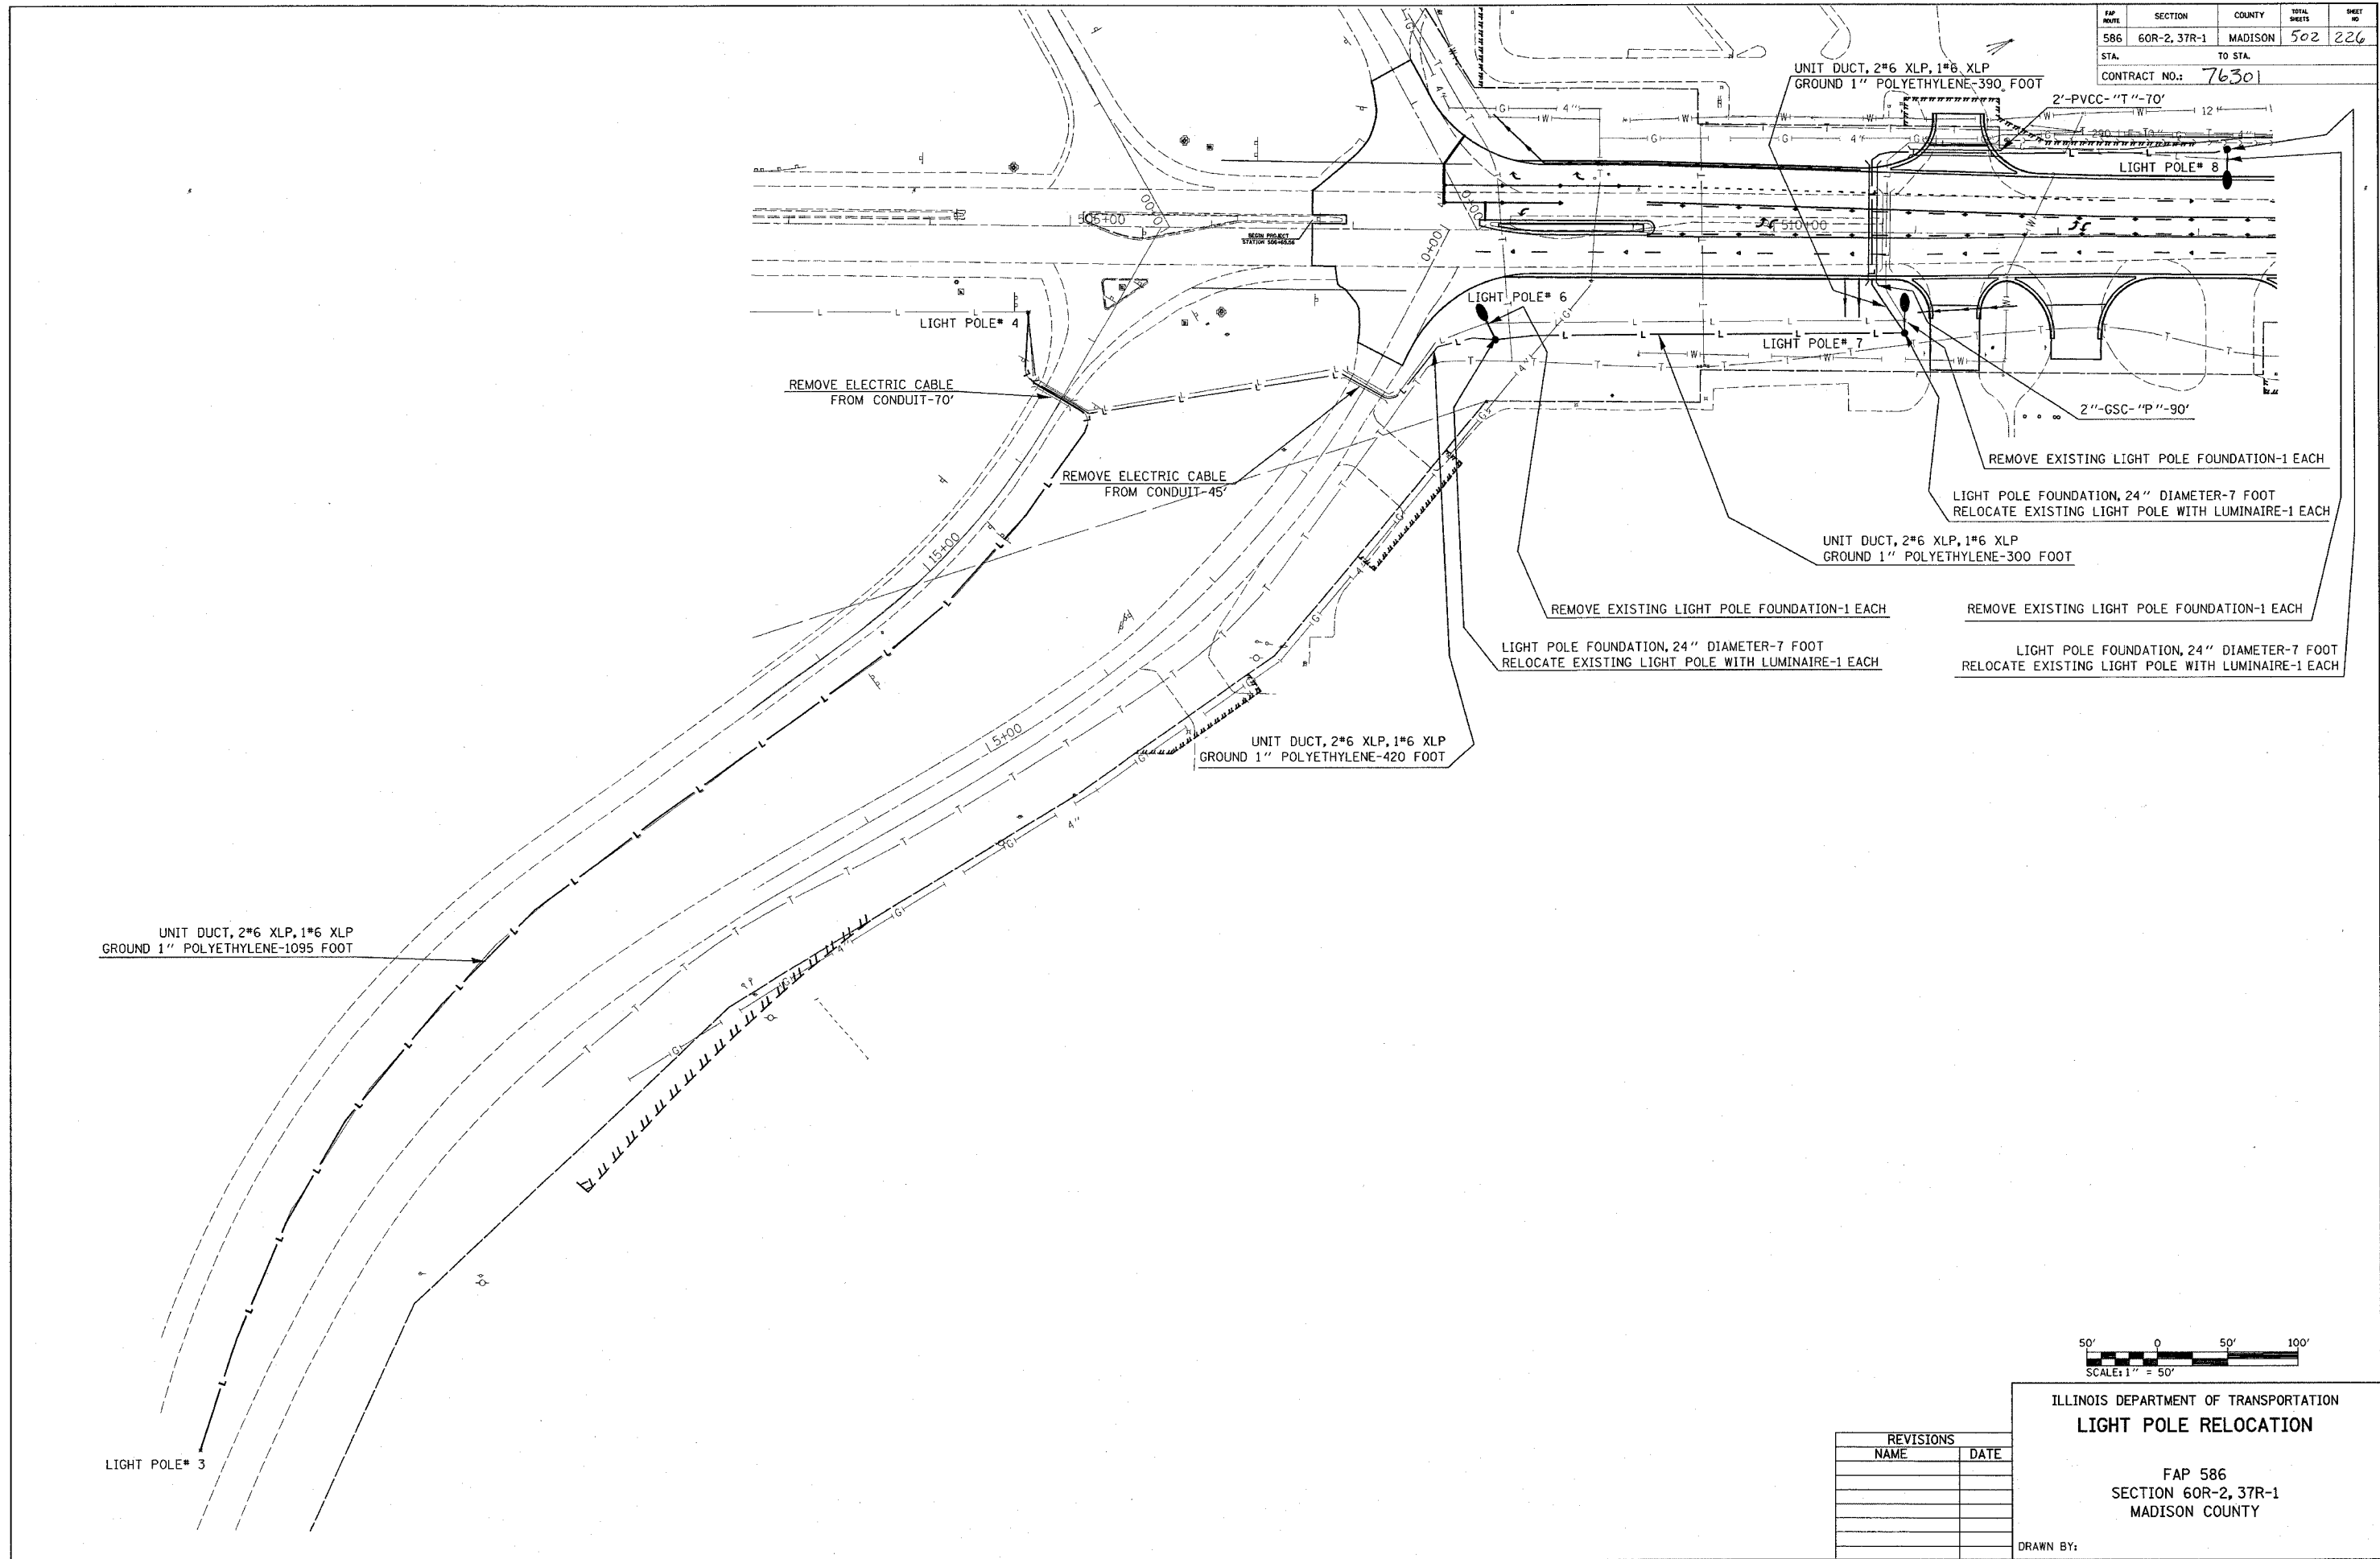

ILLINOIS DEPARTMENT OF TRANSPORTATION  
**LIGHT POLE RELOCATION**

FAP 586  
 SECTION 60R-2, 37R-1  
 MADISON COUNTY

REVISIONS	
NAME	DATE

DRAWN BY:

PLOT DATE: Friday July 02, 2004 @ 10:05:43 AM