


FINAL SURVEY	SURVEYED	BY
NO.	NO.	
PLOTTED	DATE	
TEMPLATE		
AREAS CHECKED		

ORIGINAL SURVEY	SURVEYED	BY
NO.	NO.	
PLOTTED	DATE	
TEMPLATE		
AREAS CHECKED		

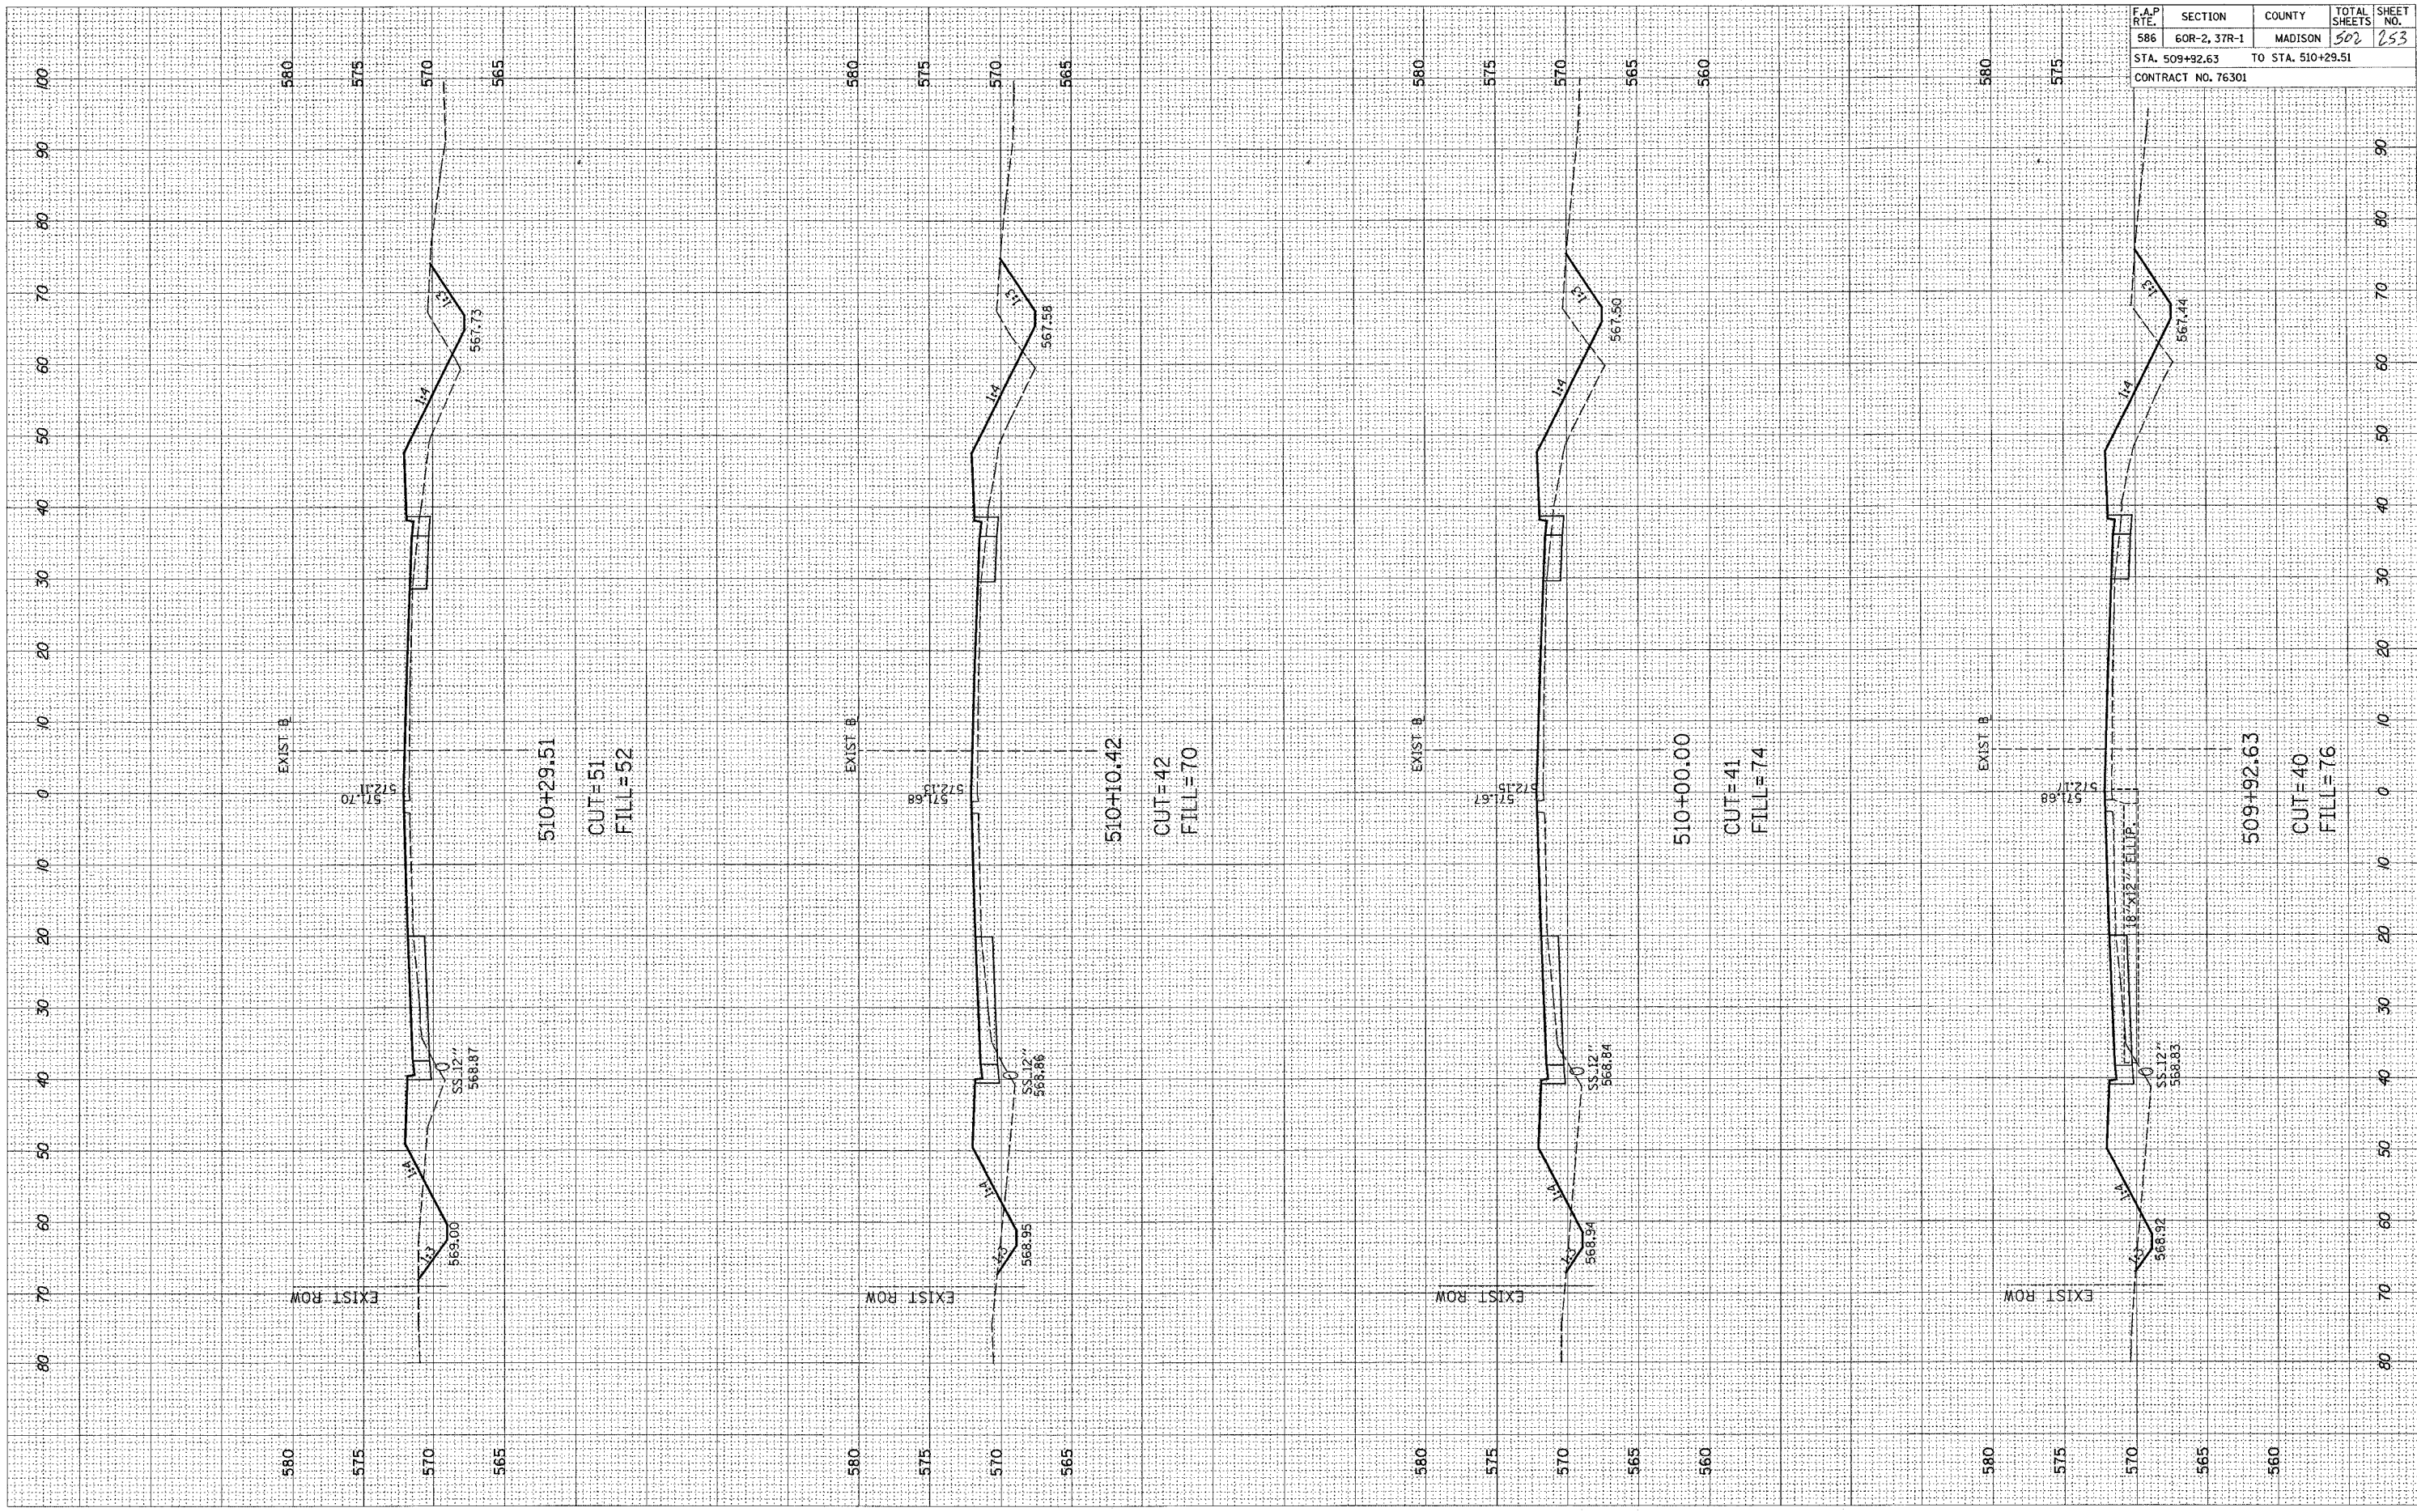

F.A.P. RTE.	SECTION	COUNTY	TOTAL SHEETS	SHEET NO.
586	60R-2, 37R-1	MADISON	502	253
STA. 509+92.63		TO STA. 510+29.51		
CONTRACT NO. 76301				