


FINAL SURVEY	SURVEYED	BY
PLOTTED	DATE	
NOTE BOOK	TEMPERATURE	
AREAS CHECKED		
NO.		

ORIGINAL SURVEY	SURVEYED	BY	DATE
PLOTTED	DATE		
NOTE BOOK	TEMPERATURE		
AREAS CHECKED			
NO.			

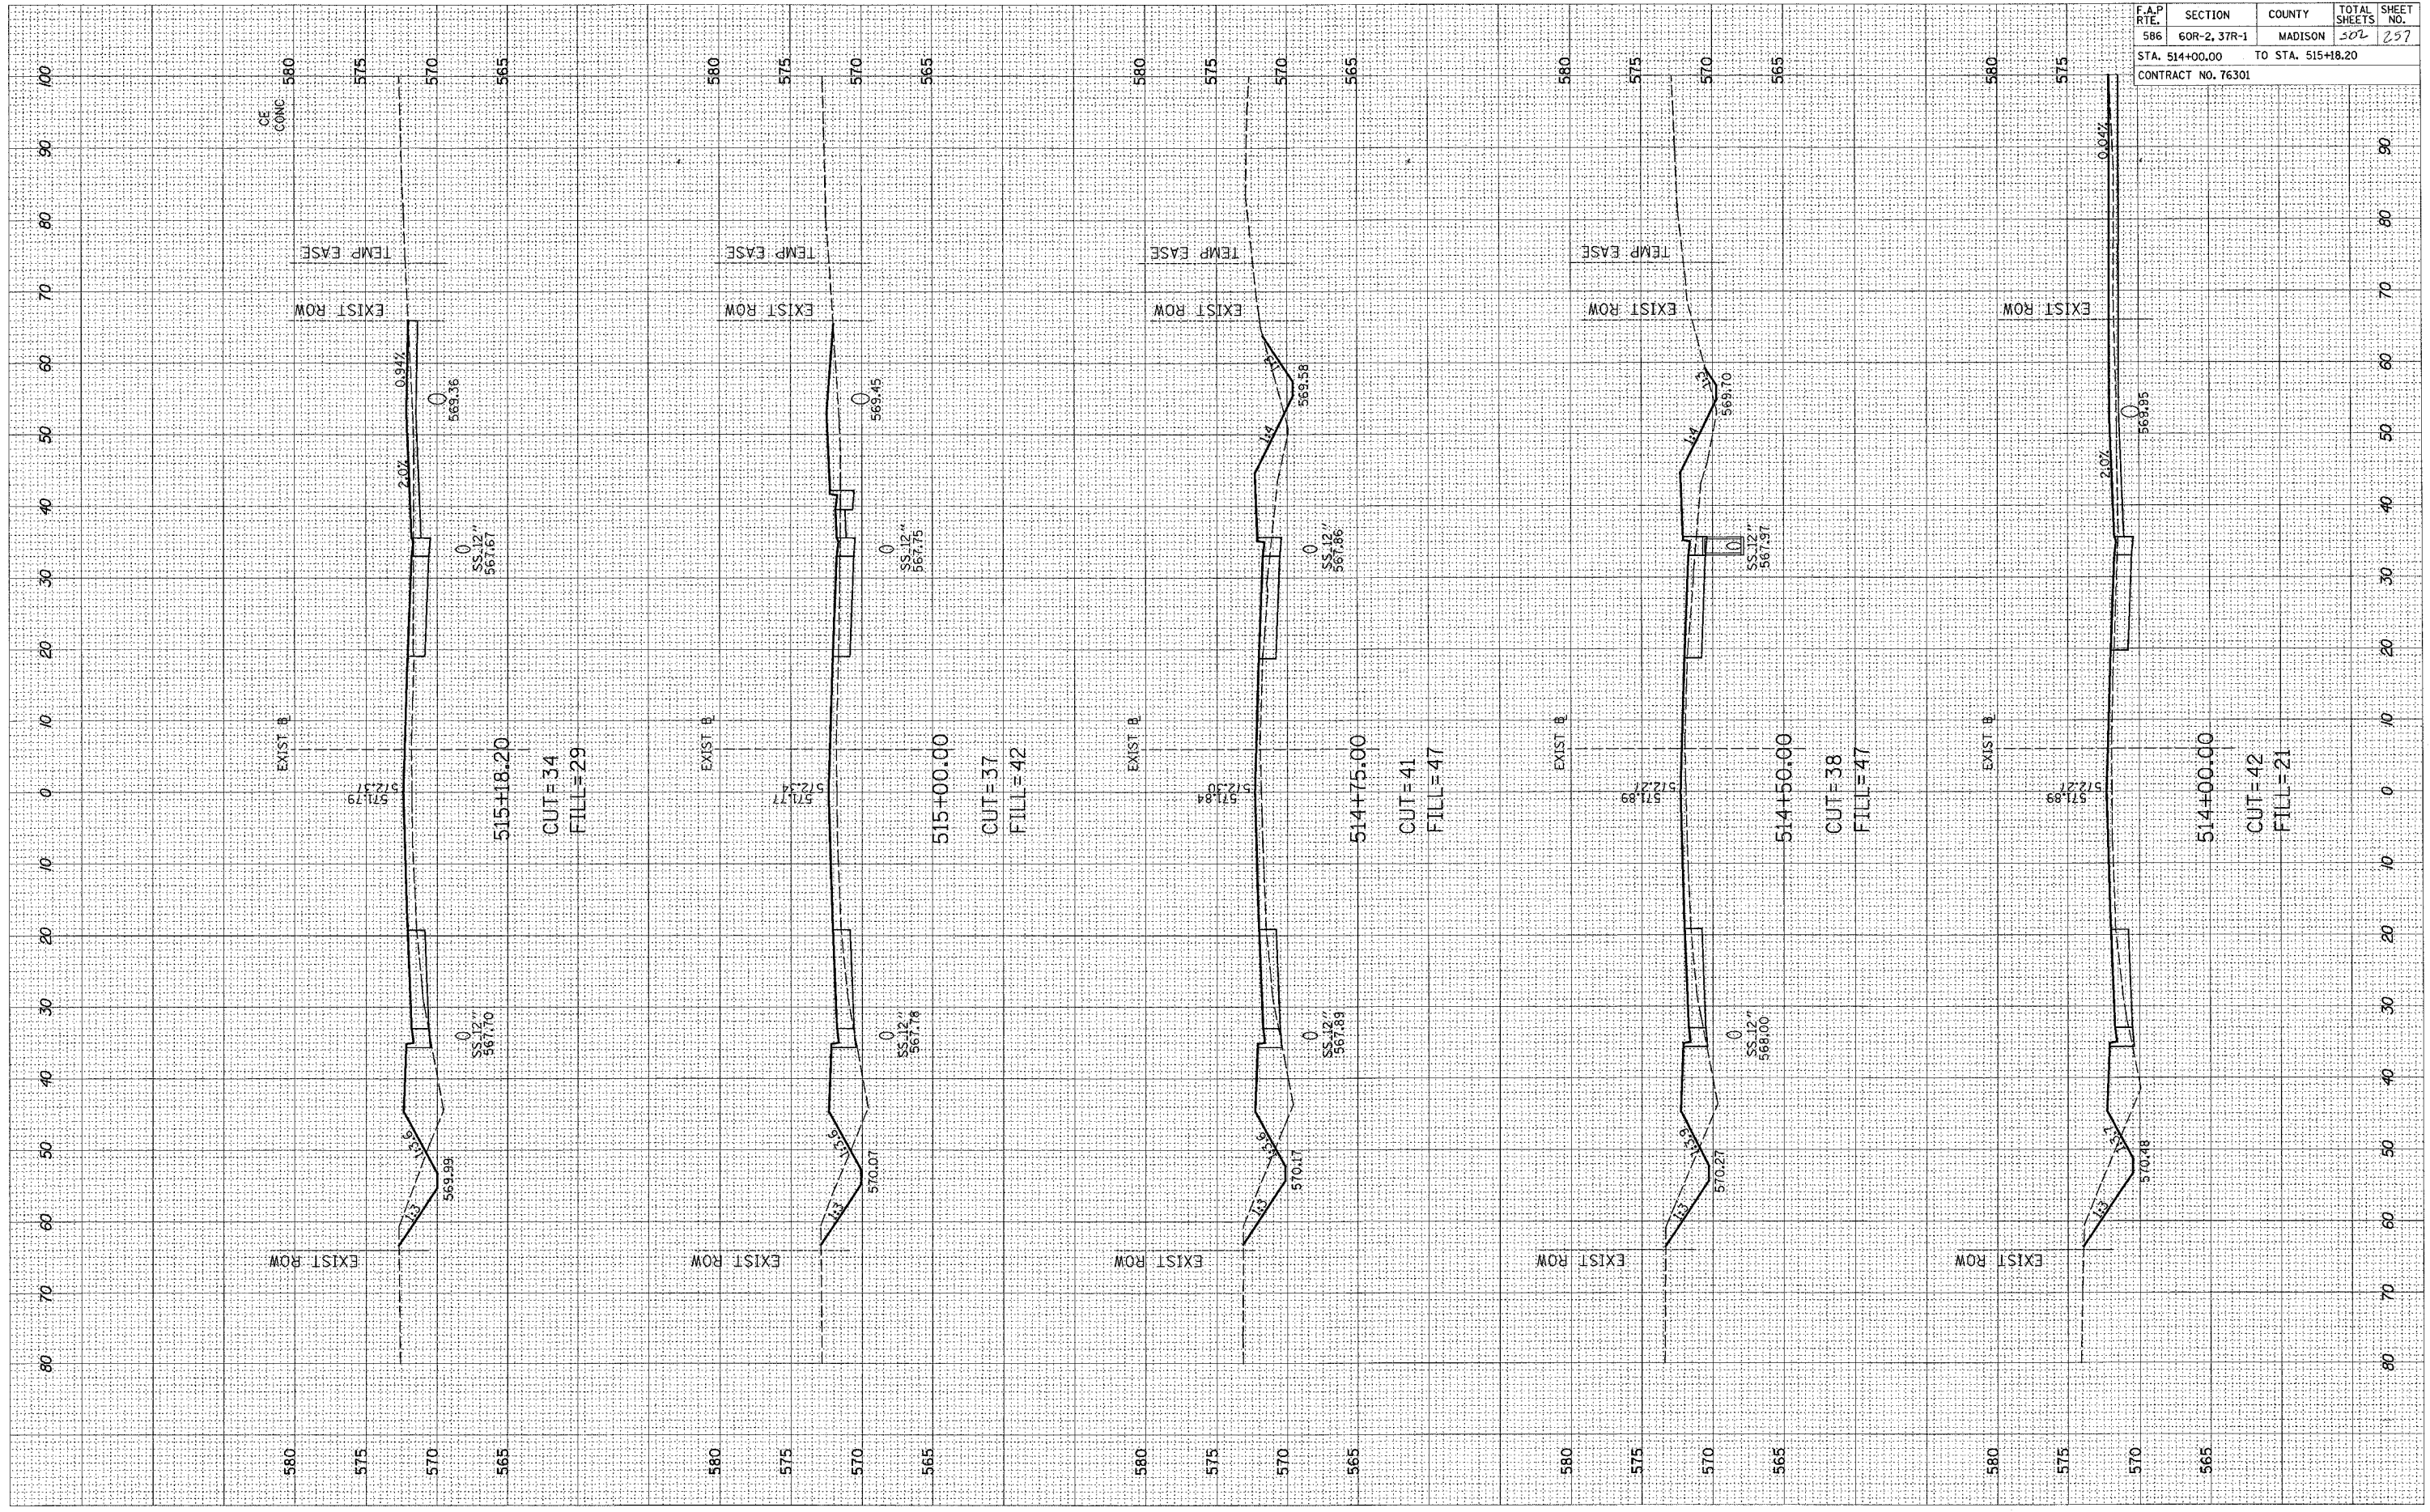

F.A.P. RTEL.	SECTION	COUNTY	TOTAL SHEETS	SHEET NO.
586	60R-2, 37R-1	MADISON	502	257
STA. 514+00.00		TO STA. 515+18.20		
CONTRACT NO. 76301				