


FINAL SURVEY	SURVEYED	BY
NOTE BOOK	PLOTTED	
AREAS CHECKED	DATE	
NO.		

ORIGINAL SURVEY	SURVEYED	BY
NOTE BOOK	PLOTTED	
AREAS CHECKED	DATE	
NO.		

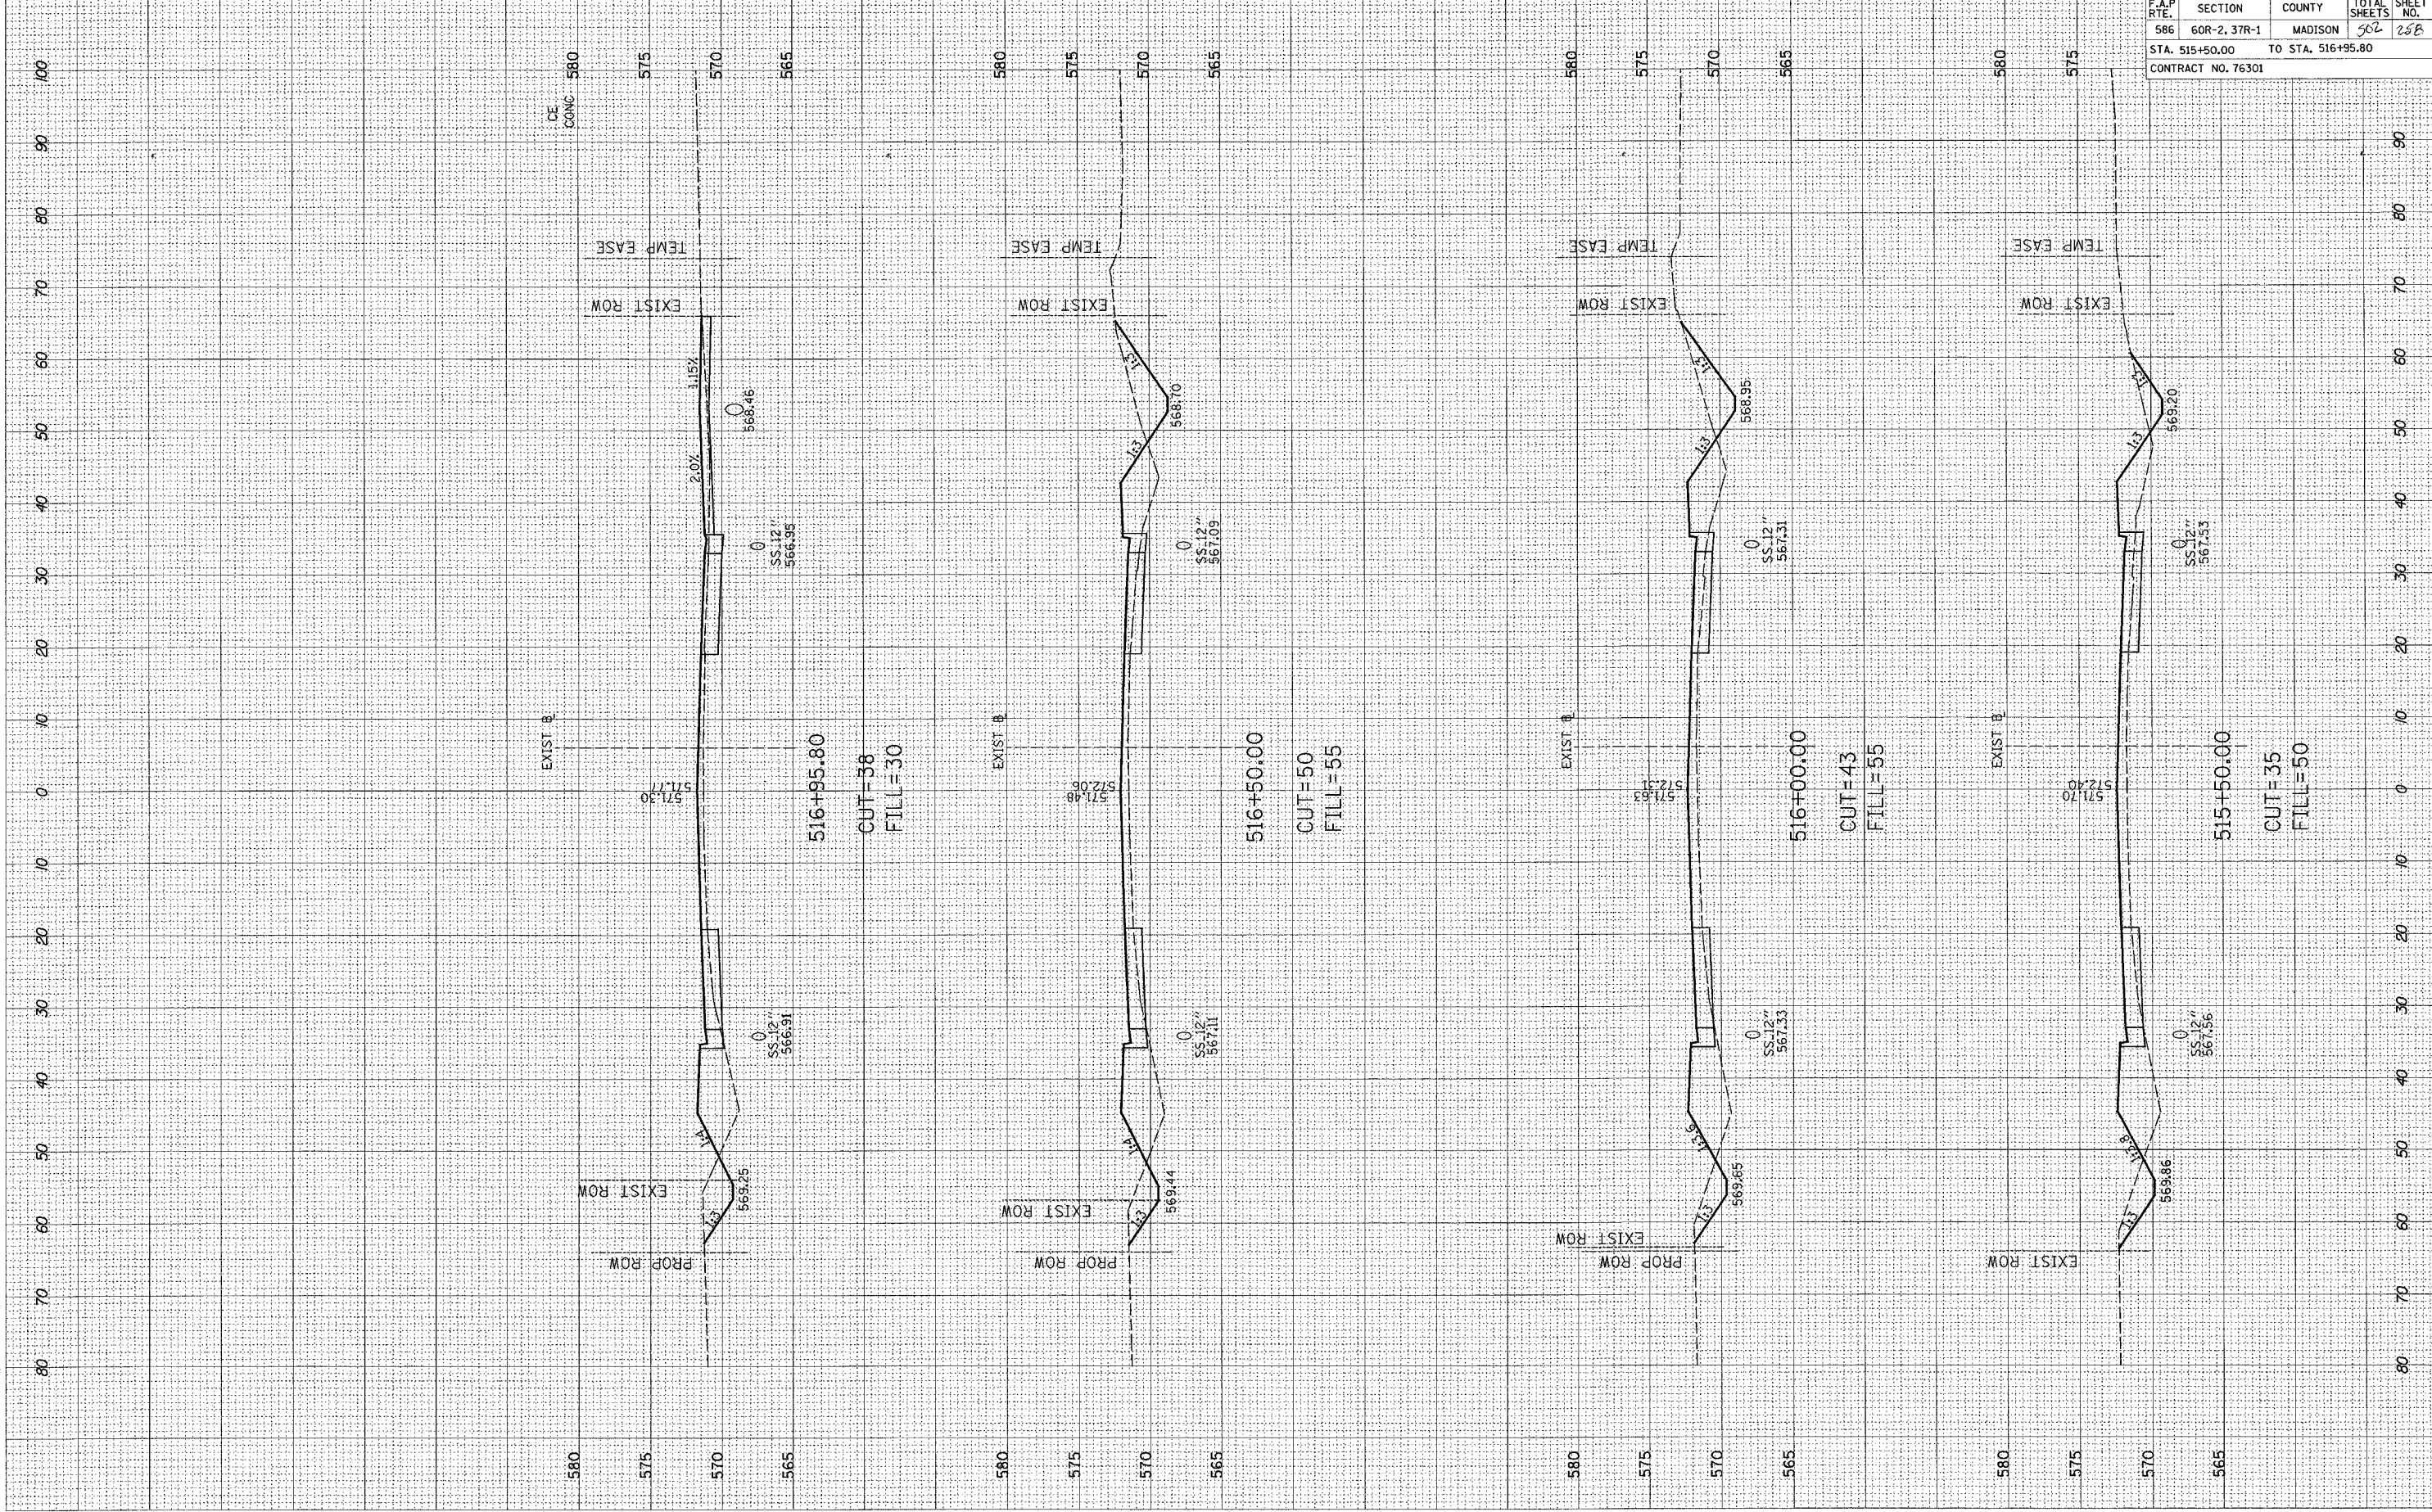

F.A.P. RTE.	SECTION	COUNTY	TOTAL SHEETS	SHEET NO.
586	60R-2, 37R-1	MADISON	502	258
STA. 515+50.00		TO STA. 516+95.80		
CONTRACT NO. 76301				