


FINAL SURVEY SUPERVIEW PLOTTED TEMPLATE NO. BY DATE

ORIGINAL SURVEY SUPERVIEW PLOTTED TEMPLATE NO. BY DATE

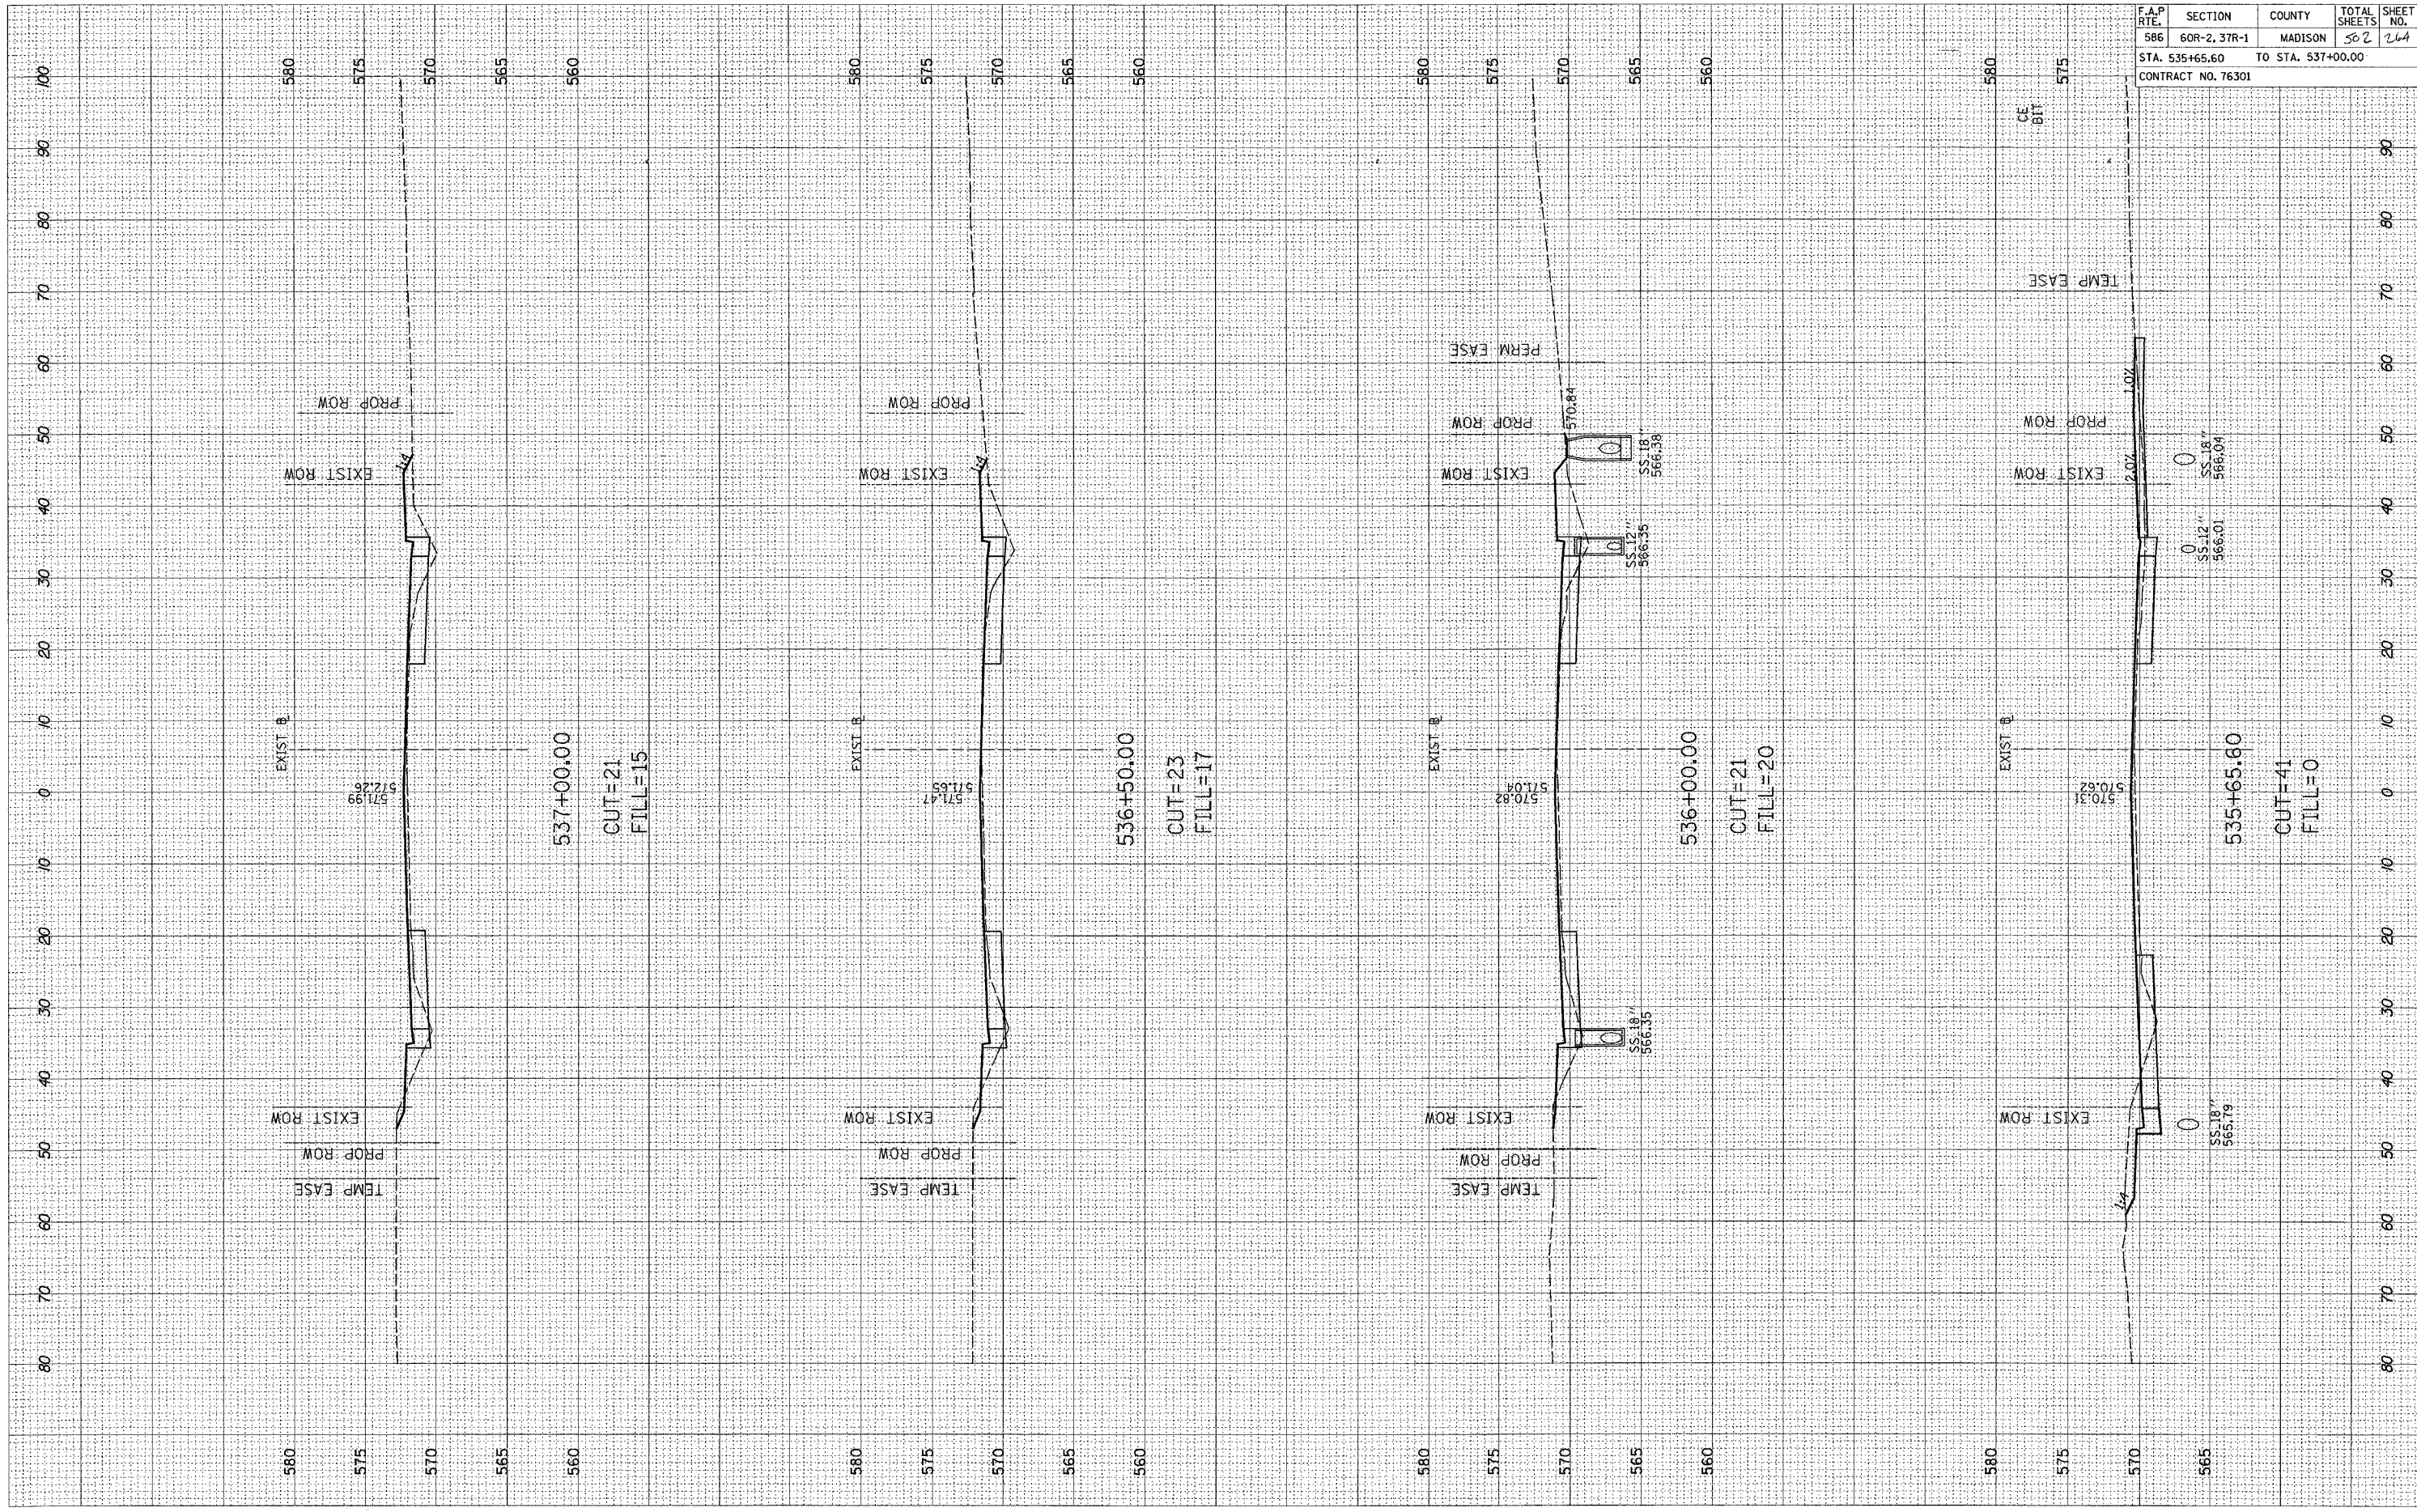

F.A.P. RTE.	SECTION	COUNTY	TOTAL SHEETS	SHEET NO.
586	60R-2, 37R-1	MADISON	582	264
STA. 535+65.60		TO STA. 537+00.00		
CONTRACT NO. 76301				