


ORIGINAL SURVEY
 SURVEYED BY _____ DATE _____
 TEMPLATE NO. _____
 NOTE BOOK NO. _____
 AREAS CHECKED _____
 BY _____

FINAL SURVEY
 SURVEYED BY _____ DATE _____
 TEMPLATE NO. _____
 NOTE BOOK NO. _____
 AREAS CHECKED _____
 BY _____

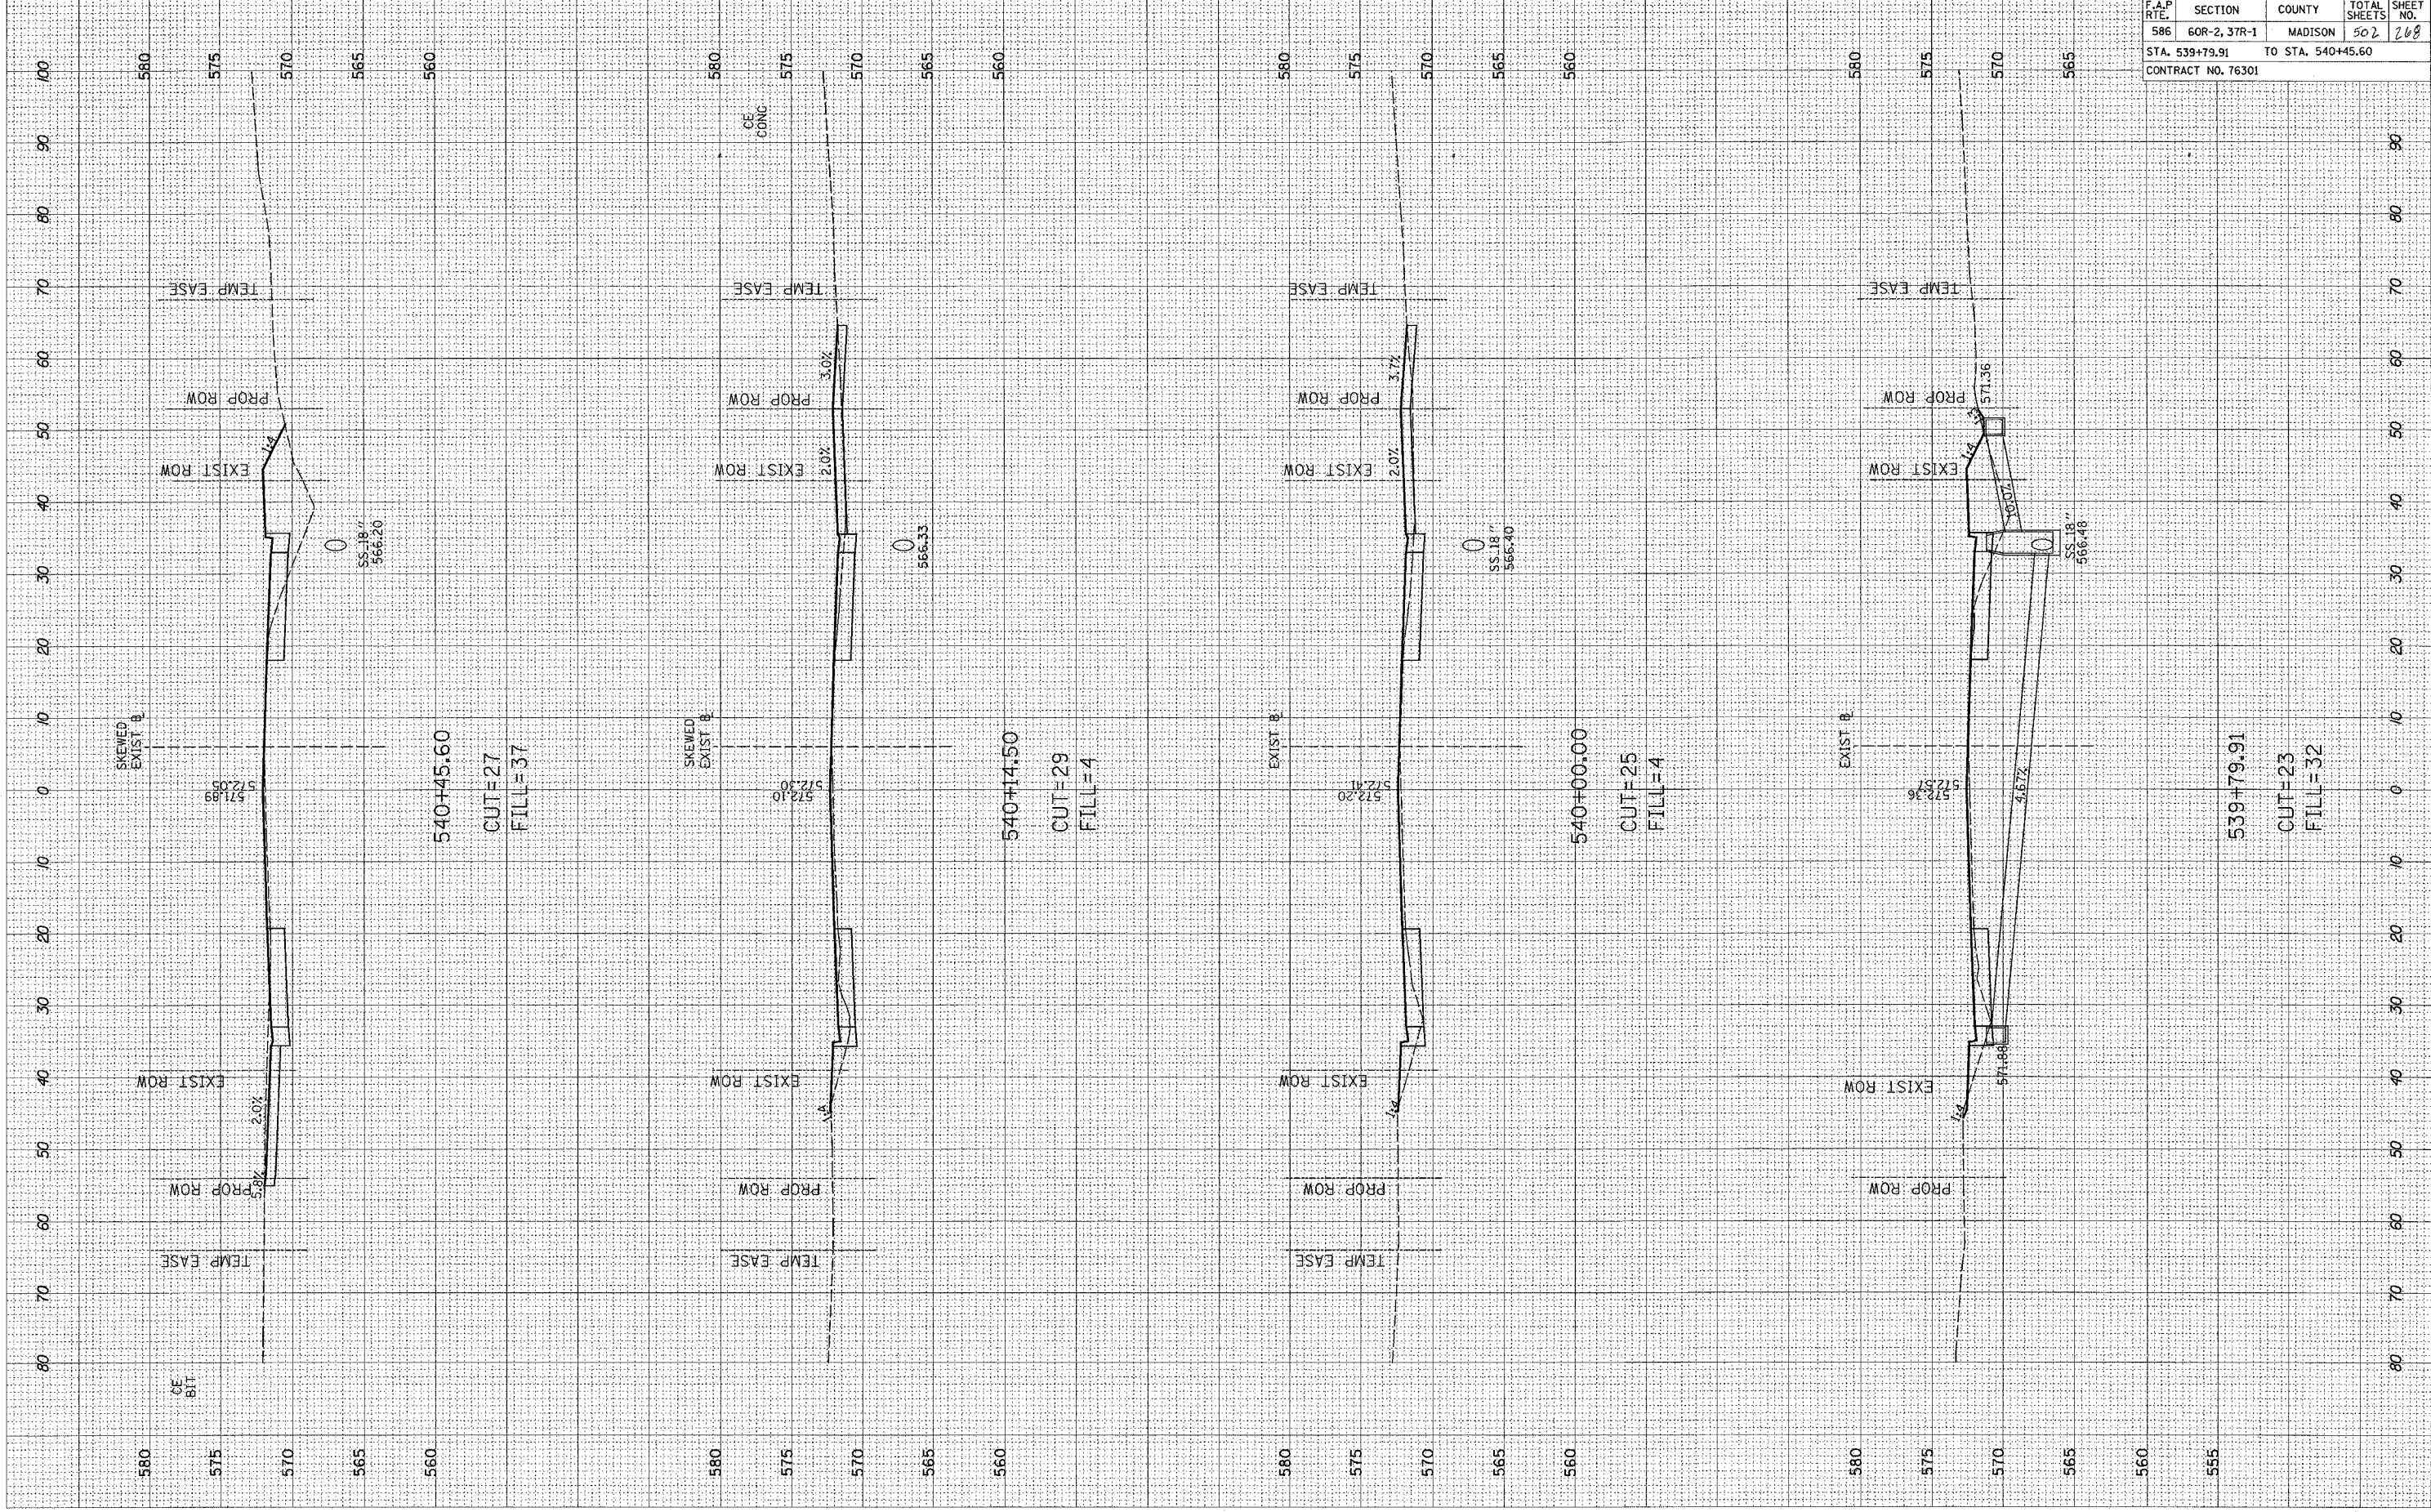

F.A.P. RTE.	SECTION	COUNTY	TOTAL SHEETS	SHEET NO.
586	60R-2, 37R-1	MADISON	502	268
STA. 539+79.91		TO STA. 540+45.60		
CONTRACT NO. 76301				