


FINAL SURVEY PLOTTED
 NOTE BOOK AREAS CHECKED
 BY _____ DATE _____

ORIGINAL SURVEY PLOTTED
 NOTE BOOK AREAS CHECKED
 BY _____ DATE _____

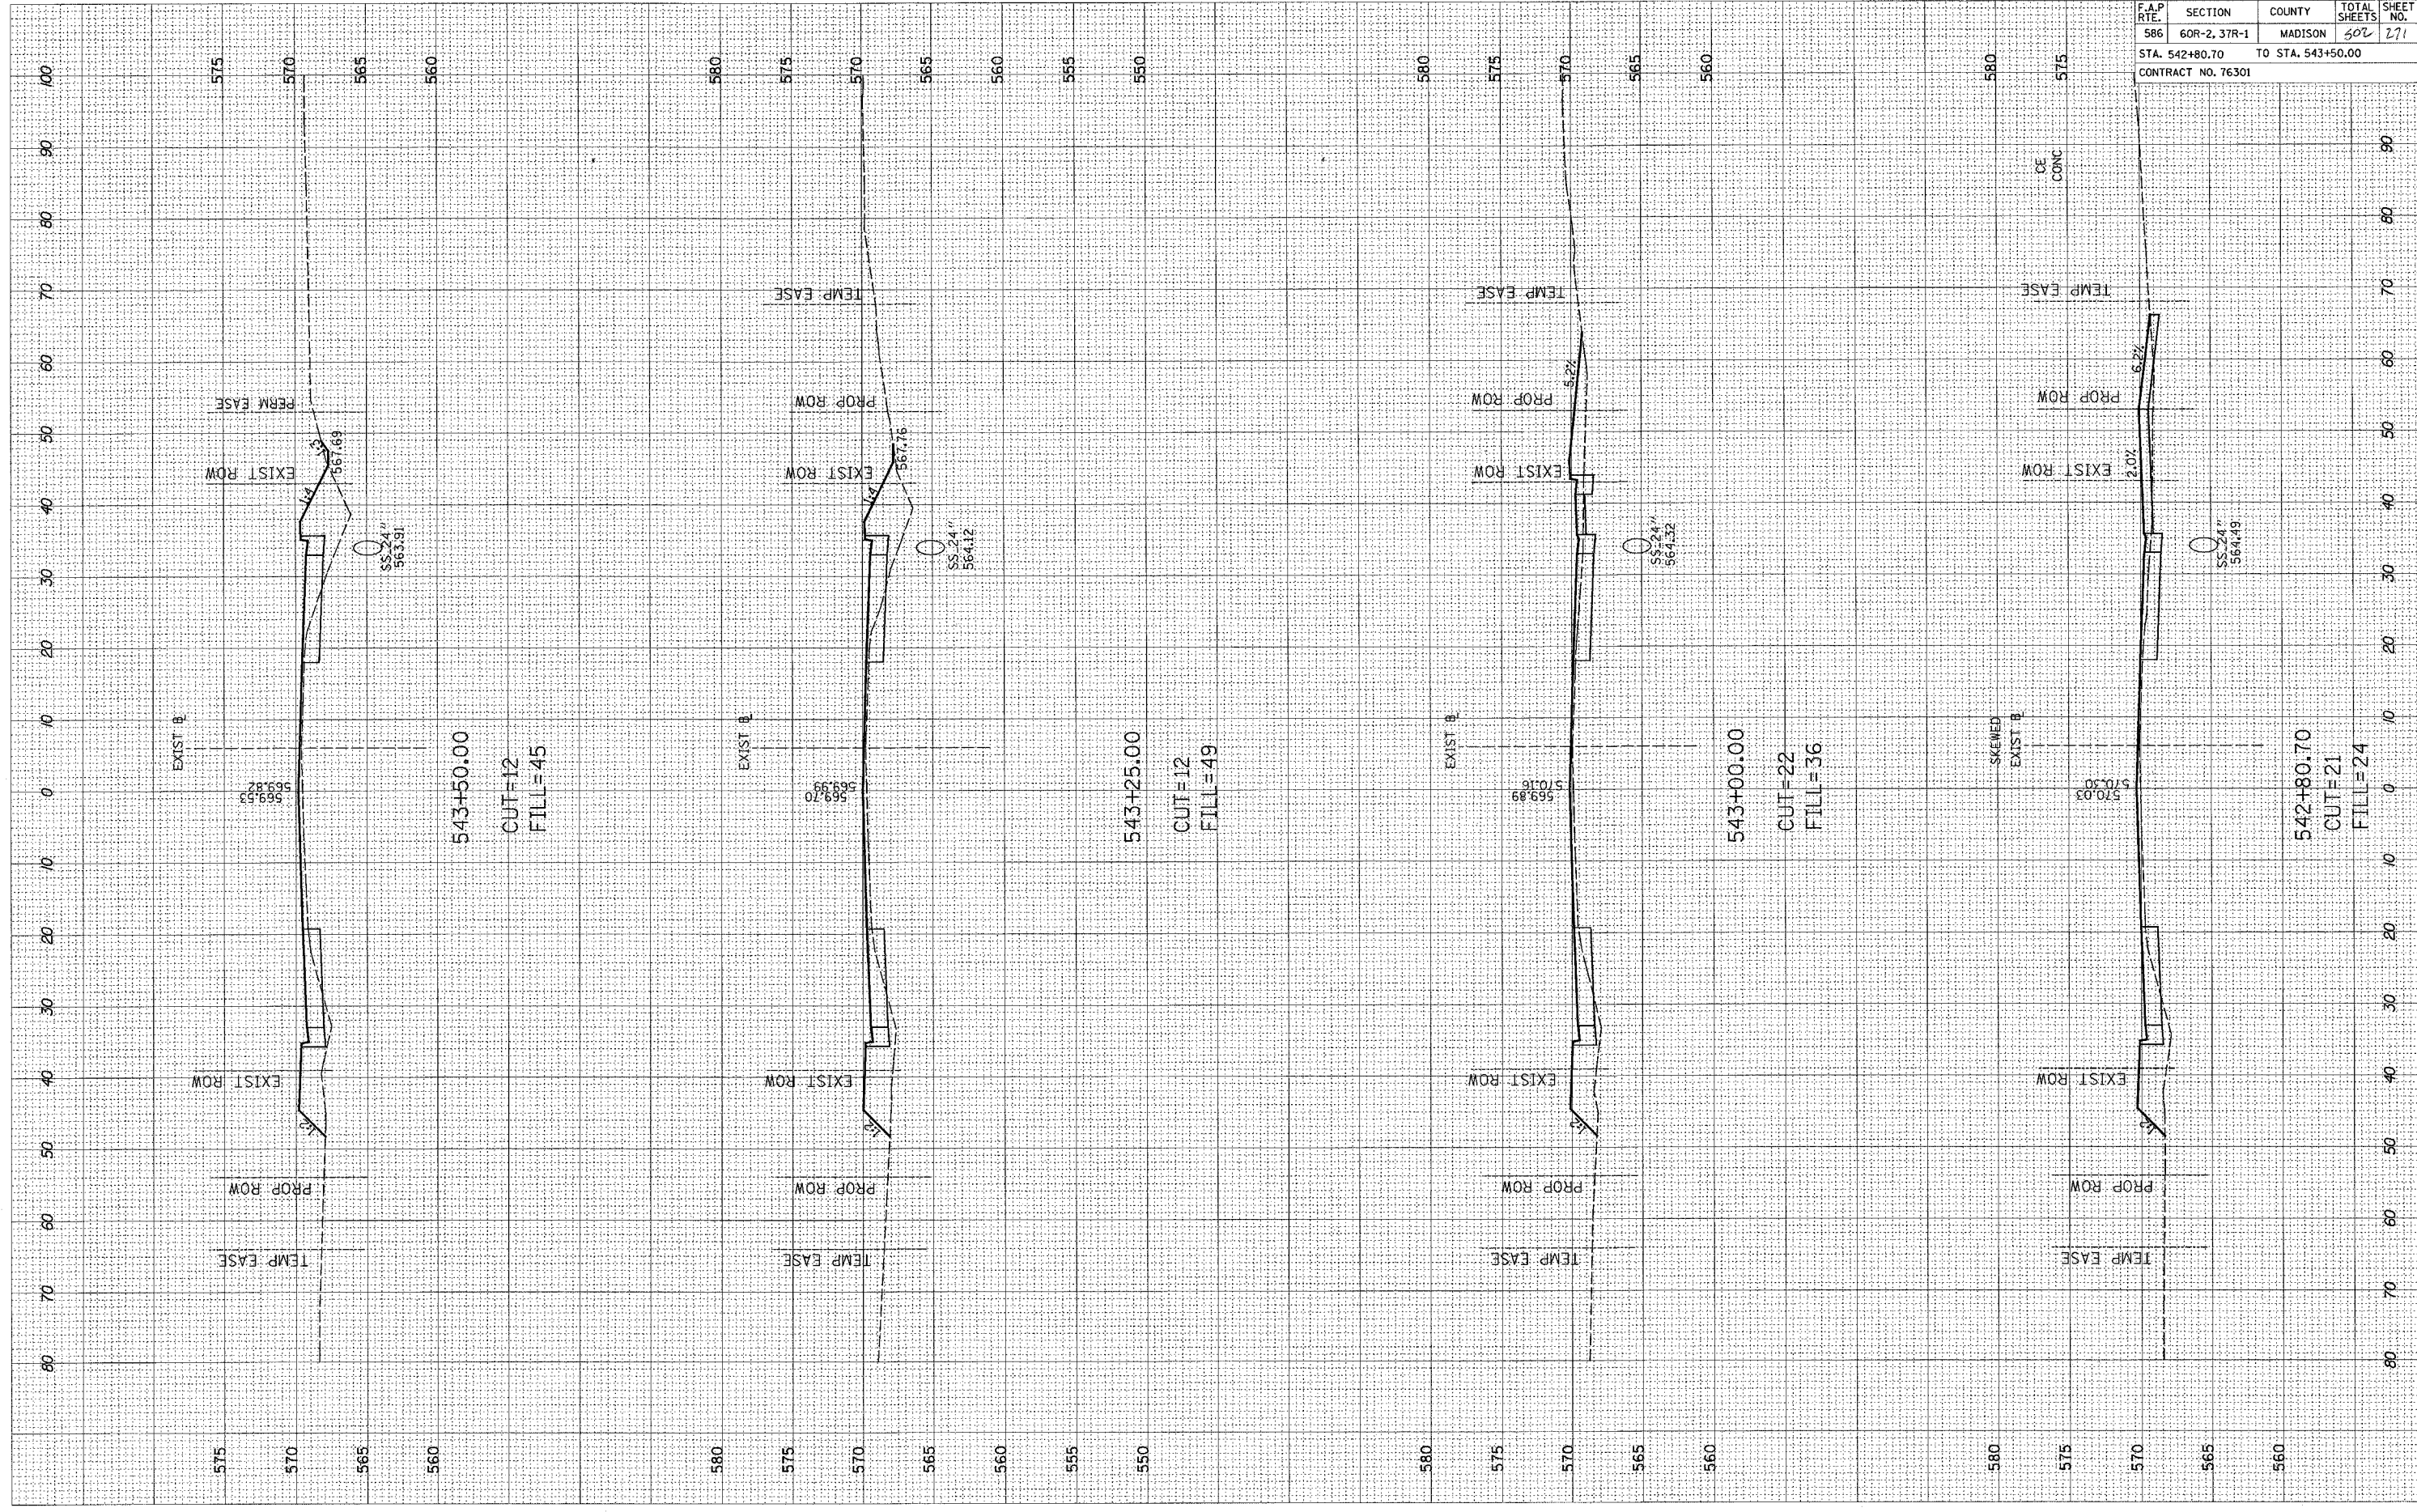

F.A.P. RTE.	SECTION	COUNTY	TOTAL SHEETS	SHEET NO.
586	60R-2, 37R-1	MADISON	502	271
STA. 542+80.70		TO STA. 543+50.00		
CONTRACT NO. 76301				

543+50.00
 CUT=12
 FILL=45

543+25.00
 CUT=12
 FILL=49

543+00.00
 CUT=22
 FILL=36

542+80.70
 CUT=21
 FILL=24