

FINAL SURVEY
 SURVEYED
 PLOTTED
 NOTE BOOK
 NO.


ORIGINAL SURVEY
 SURVEYED
 PLOTTED
 NOTE BOOK
 NO.

BY: _____

BY: _____

DATE: _____

DATE: _____

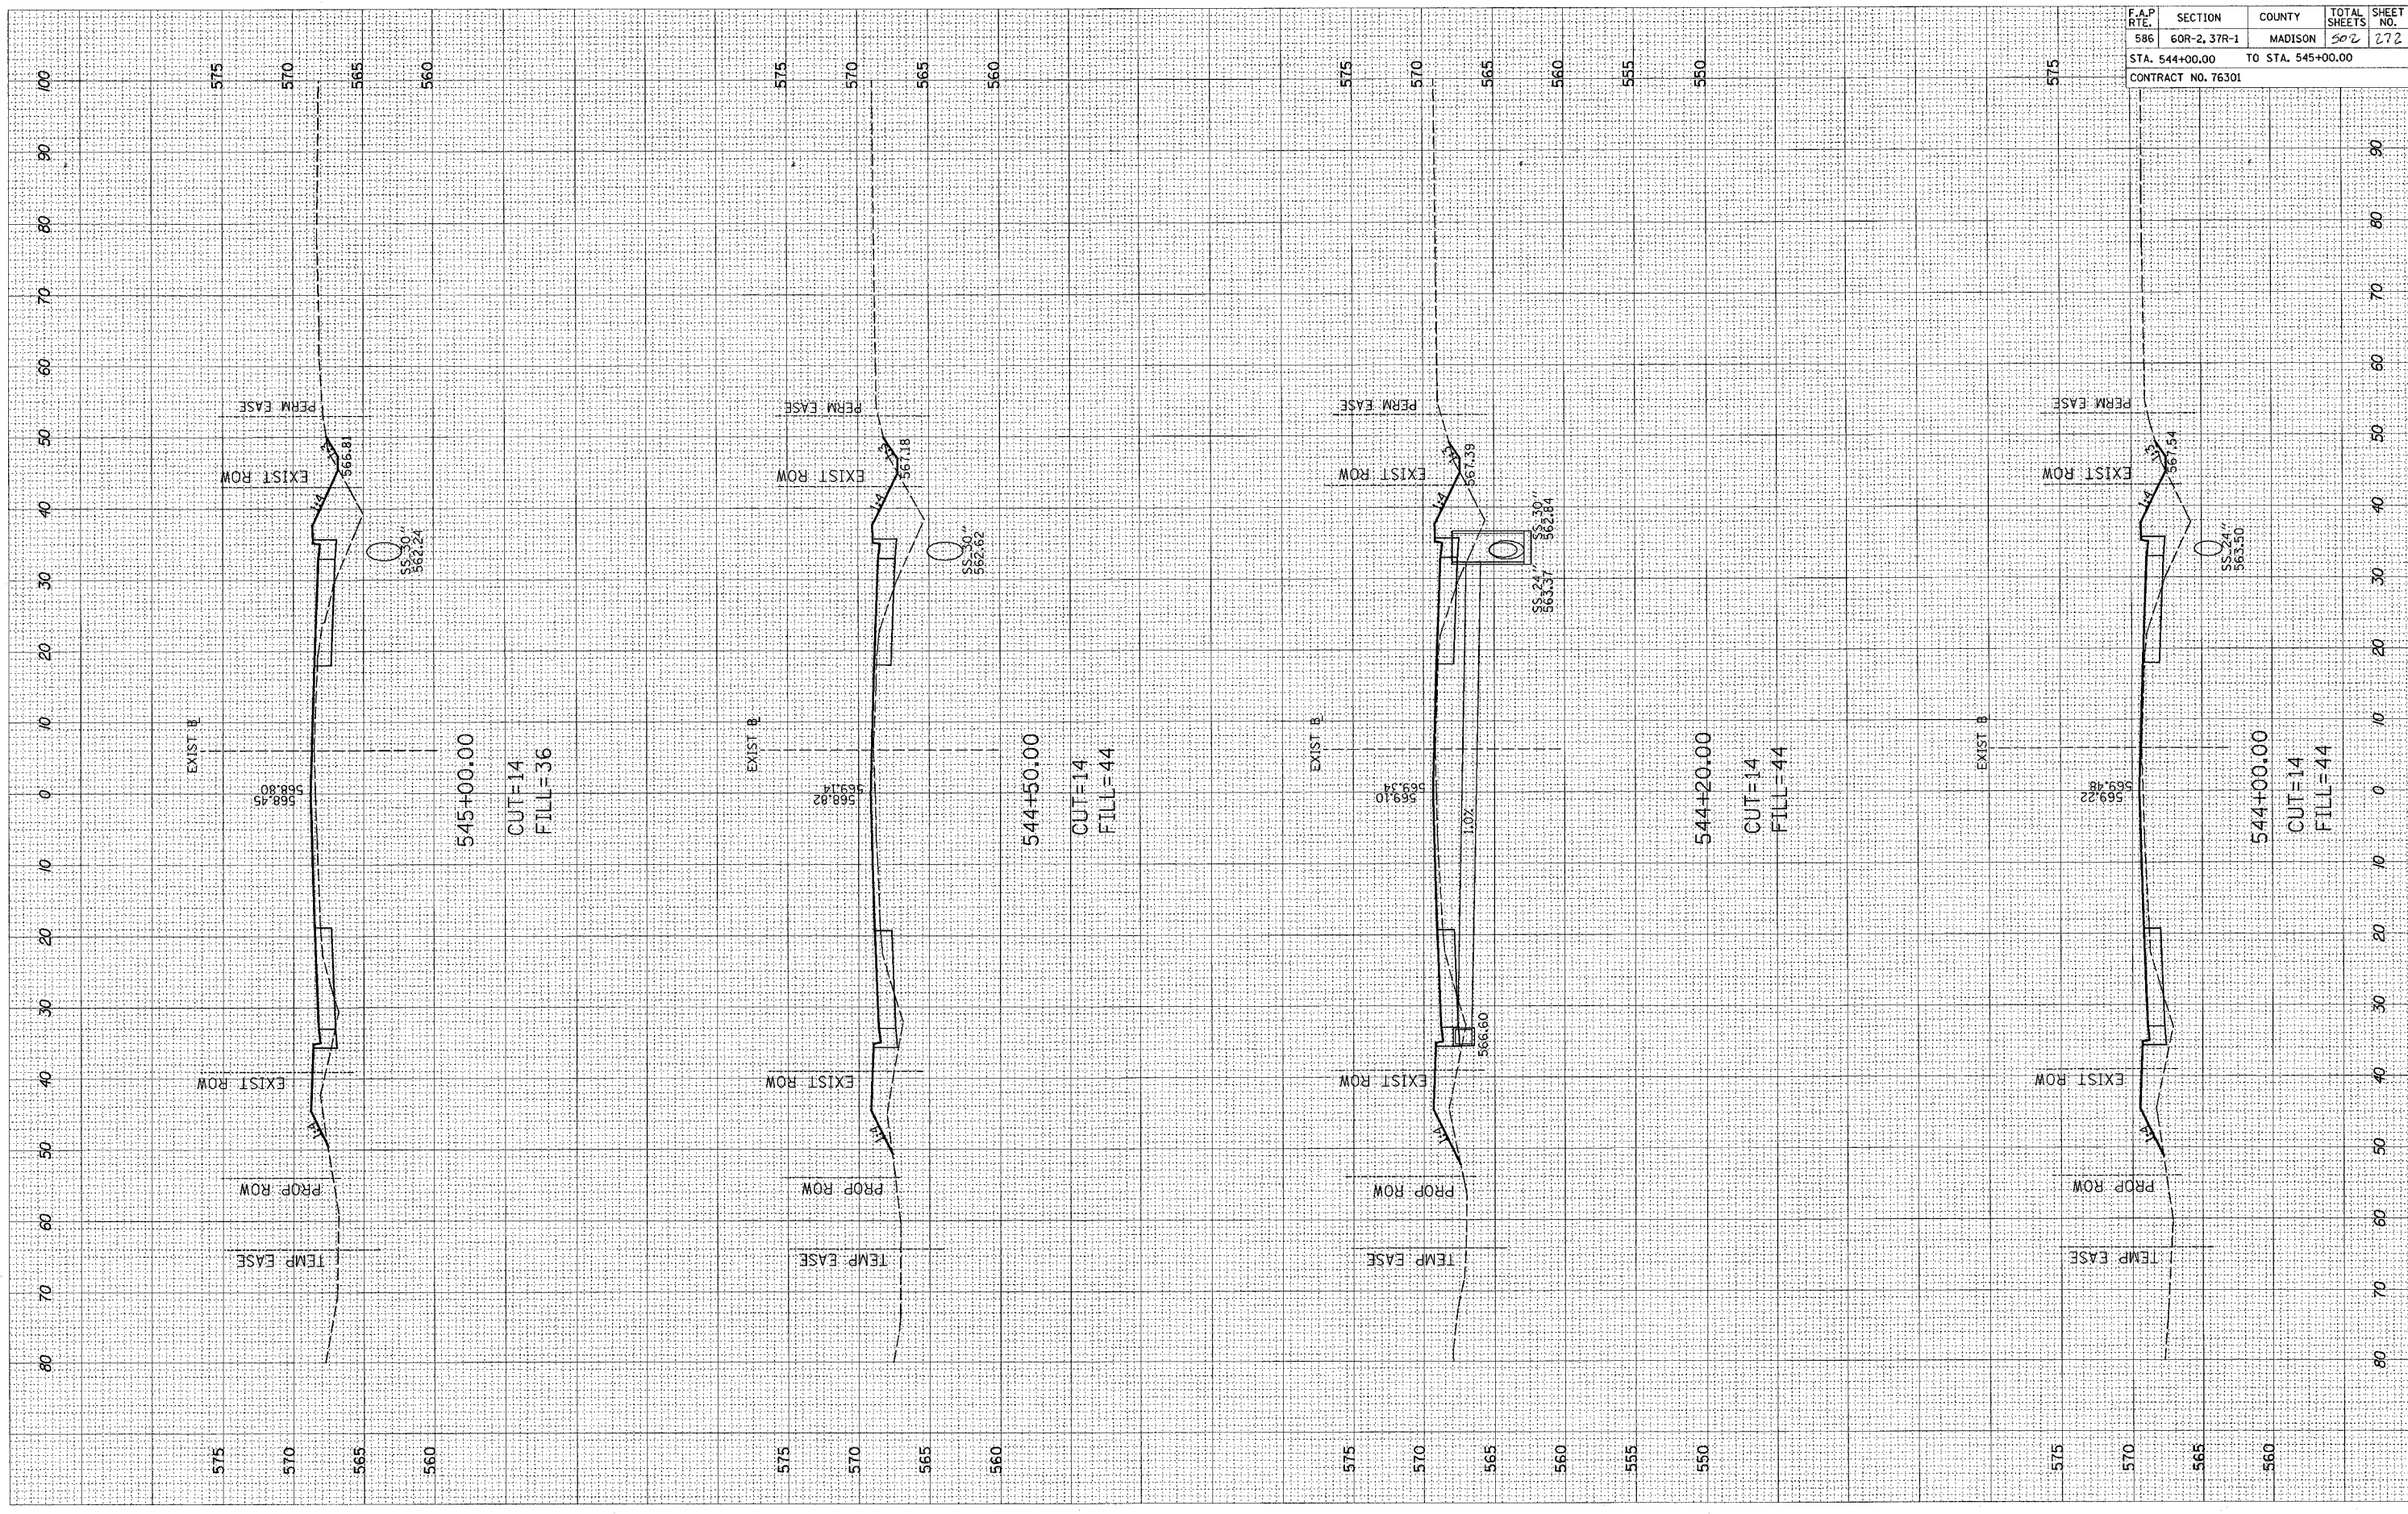

F.A.P. RTE.	SECTION	COUNTY	TOTAL SHEETS	SHEET NO.
586	60R-2, 37R-1	MADISON	502	272
STA. 544+00.00 TO STA. 545+00.00				
CONTRACT NO. 76301				