


ORIGINAL SURVEY SURVEYED PLOTTED
 NOTE BOOK DATE
 AREAS CHECKED
 NO.

FINAL SURVEY SURVEYED PLOTTED
 NOTE BOOK DATE
 AREAS CHECKED
 NO.

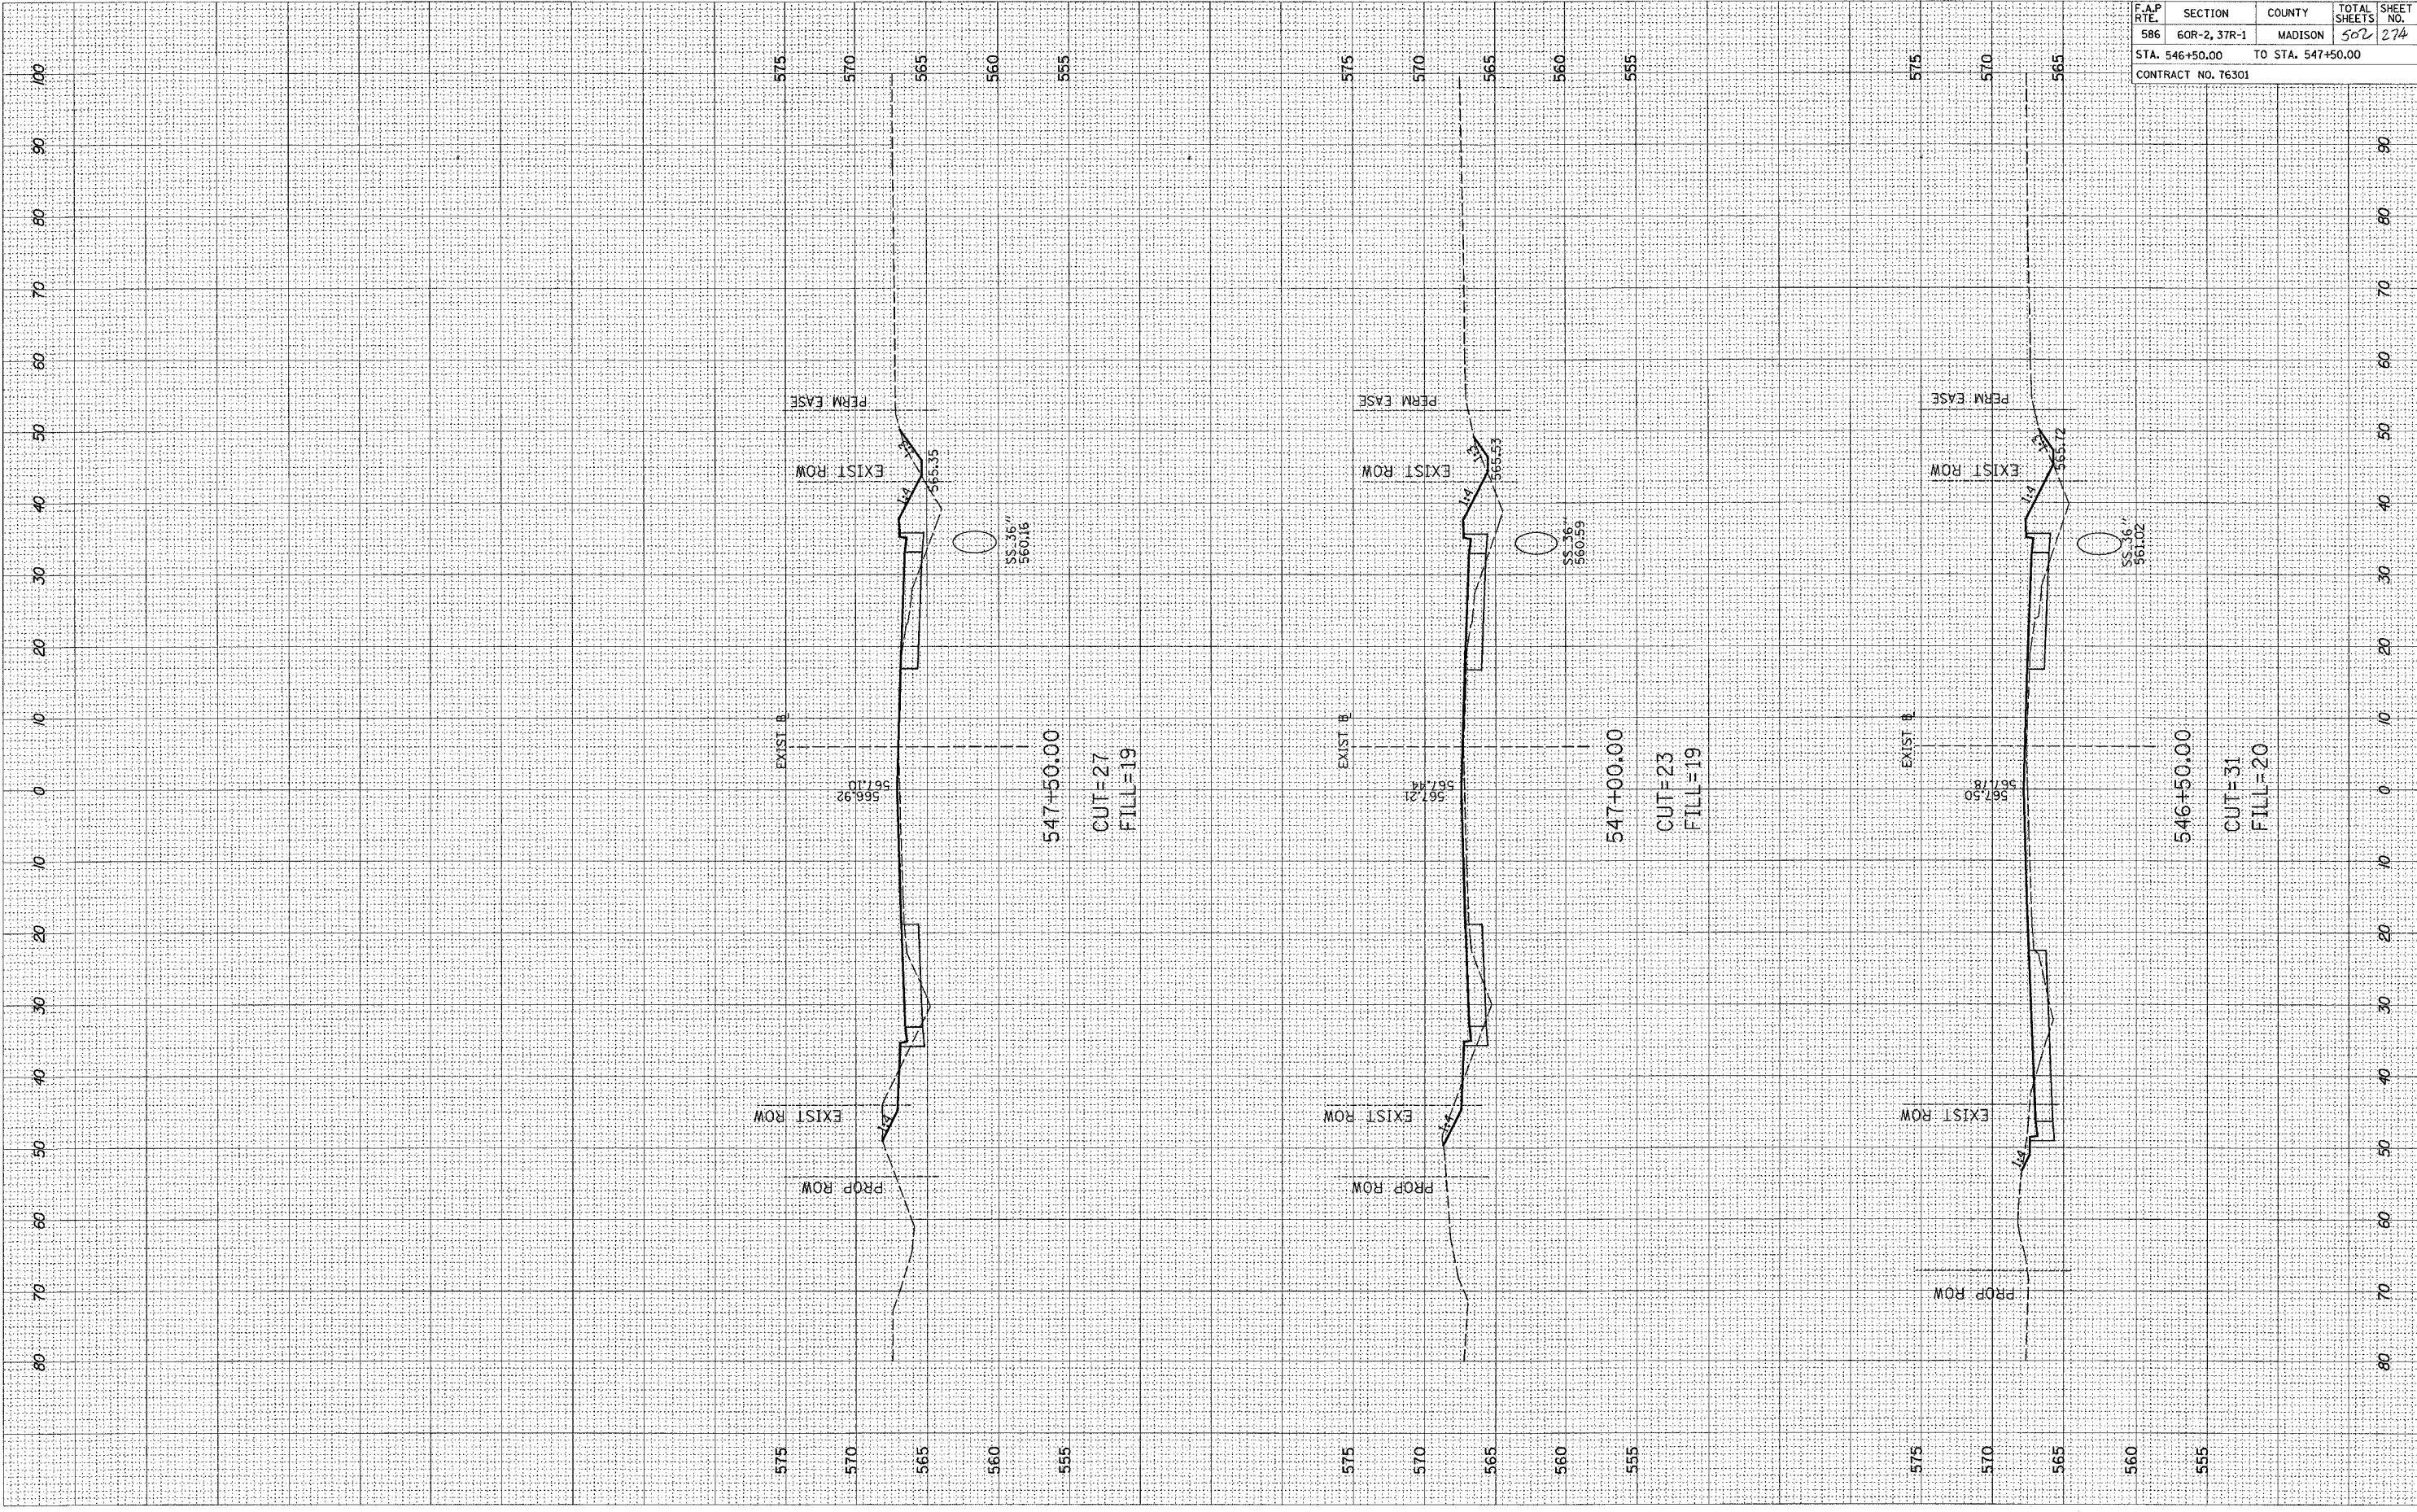

F.A.P. RTE.	SECTION	COUNTY	TOTAL SHEETS	SHEET NO.
586	60R-2, 37R-1	MADISON	502	274
STA. 546+50.00 TO STA. 547+50.00				
CONTRACT NO. 76301				