


ORIGINAL SURVEY PLOTTED
 SURVEY PLOTTED
 NOTE BOOK NO. _____
 AREA CHECKED _____
 NO. _____

FINAL SURVEY PLOTTED
 SURVEY PLOTTED
 NOTE BOOK NO. _____
 AREA CHECKED _____
 NO. _____

BY _____

DATE _____

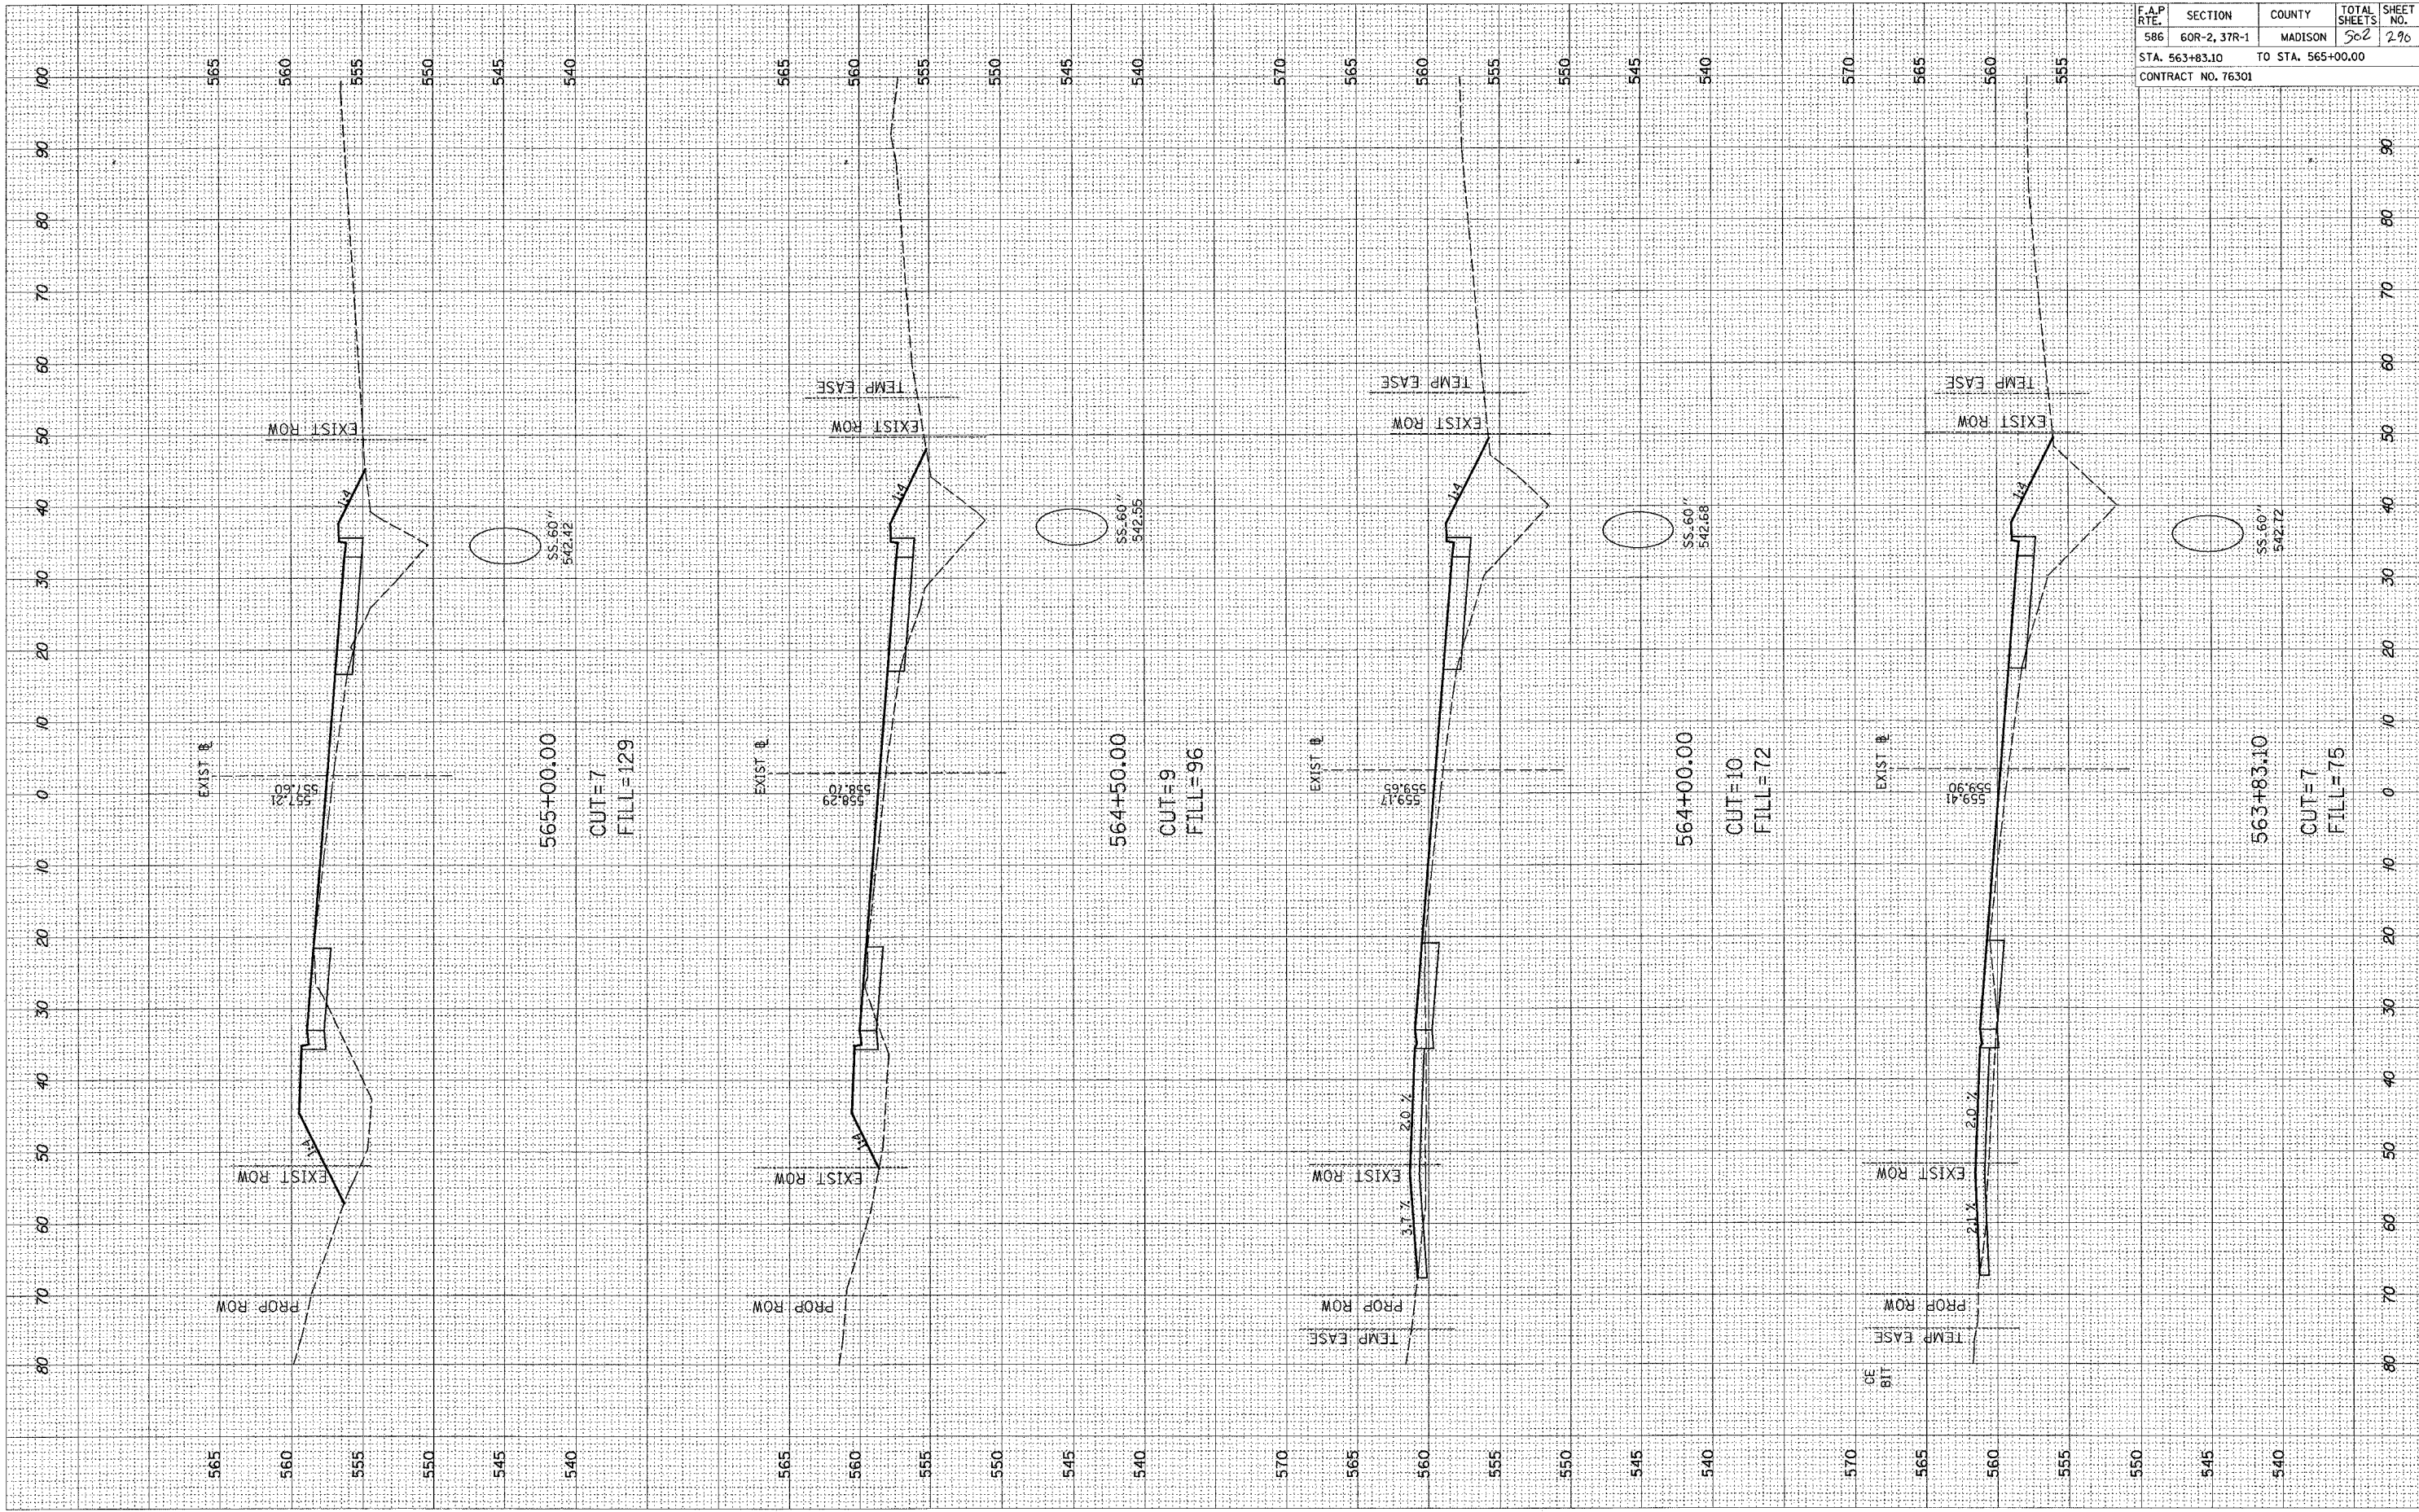

F.A.P. RTE.	SECTION	COUNTY	TOTAL SHEETS	SHEET NO.
586	60R-2, 37R-1	MADISON	502	296
STA. 563+83.10 TO STA. 565+00.00				
CONTRACT NO. 76301				