

ORIGINAL SURVEY
 SURVEY PLOTTED
 NOTE BOOK
 NO. _____
 AREAS CHECKED


FINAL SURVEY
 SURVEY PLOTTED
 NOTE BOOK
 NO. _____
 AREAS CHECKED

BY _____

BY _____

DATE _____

DATE _____

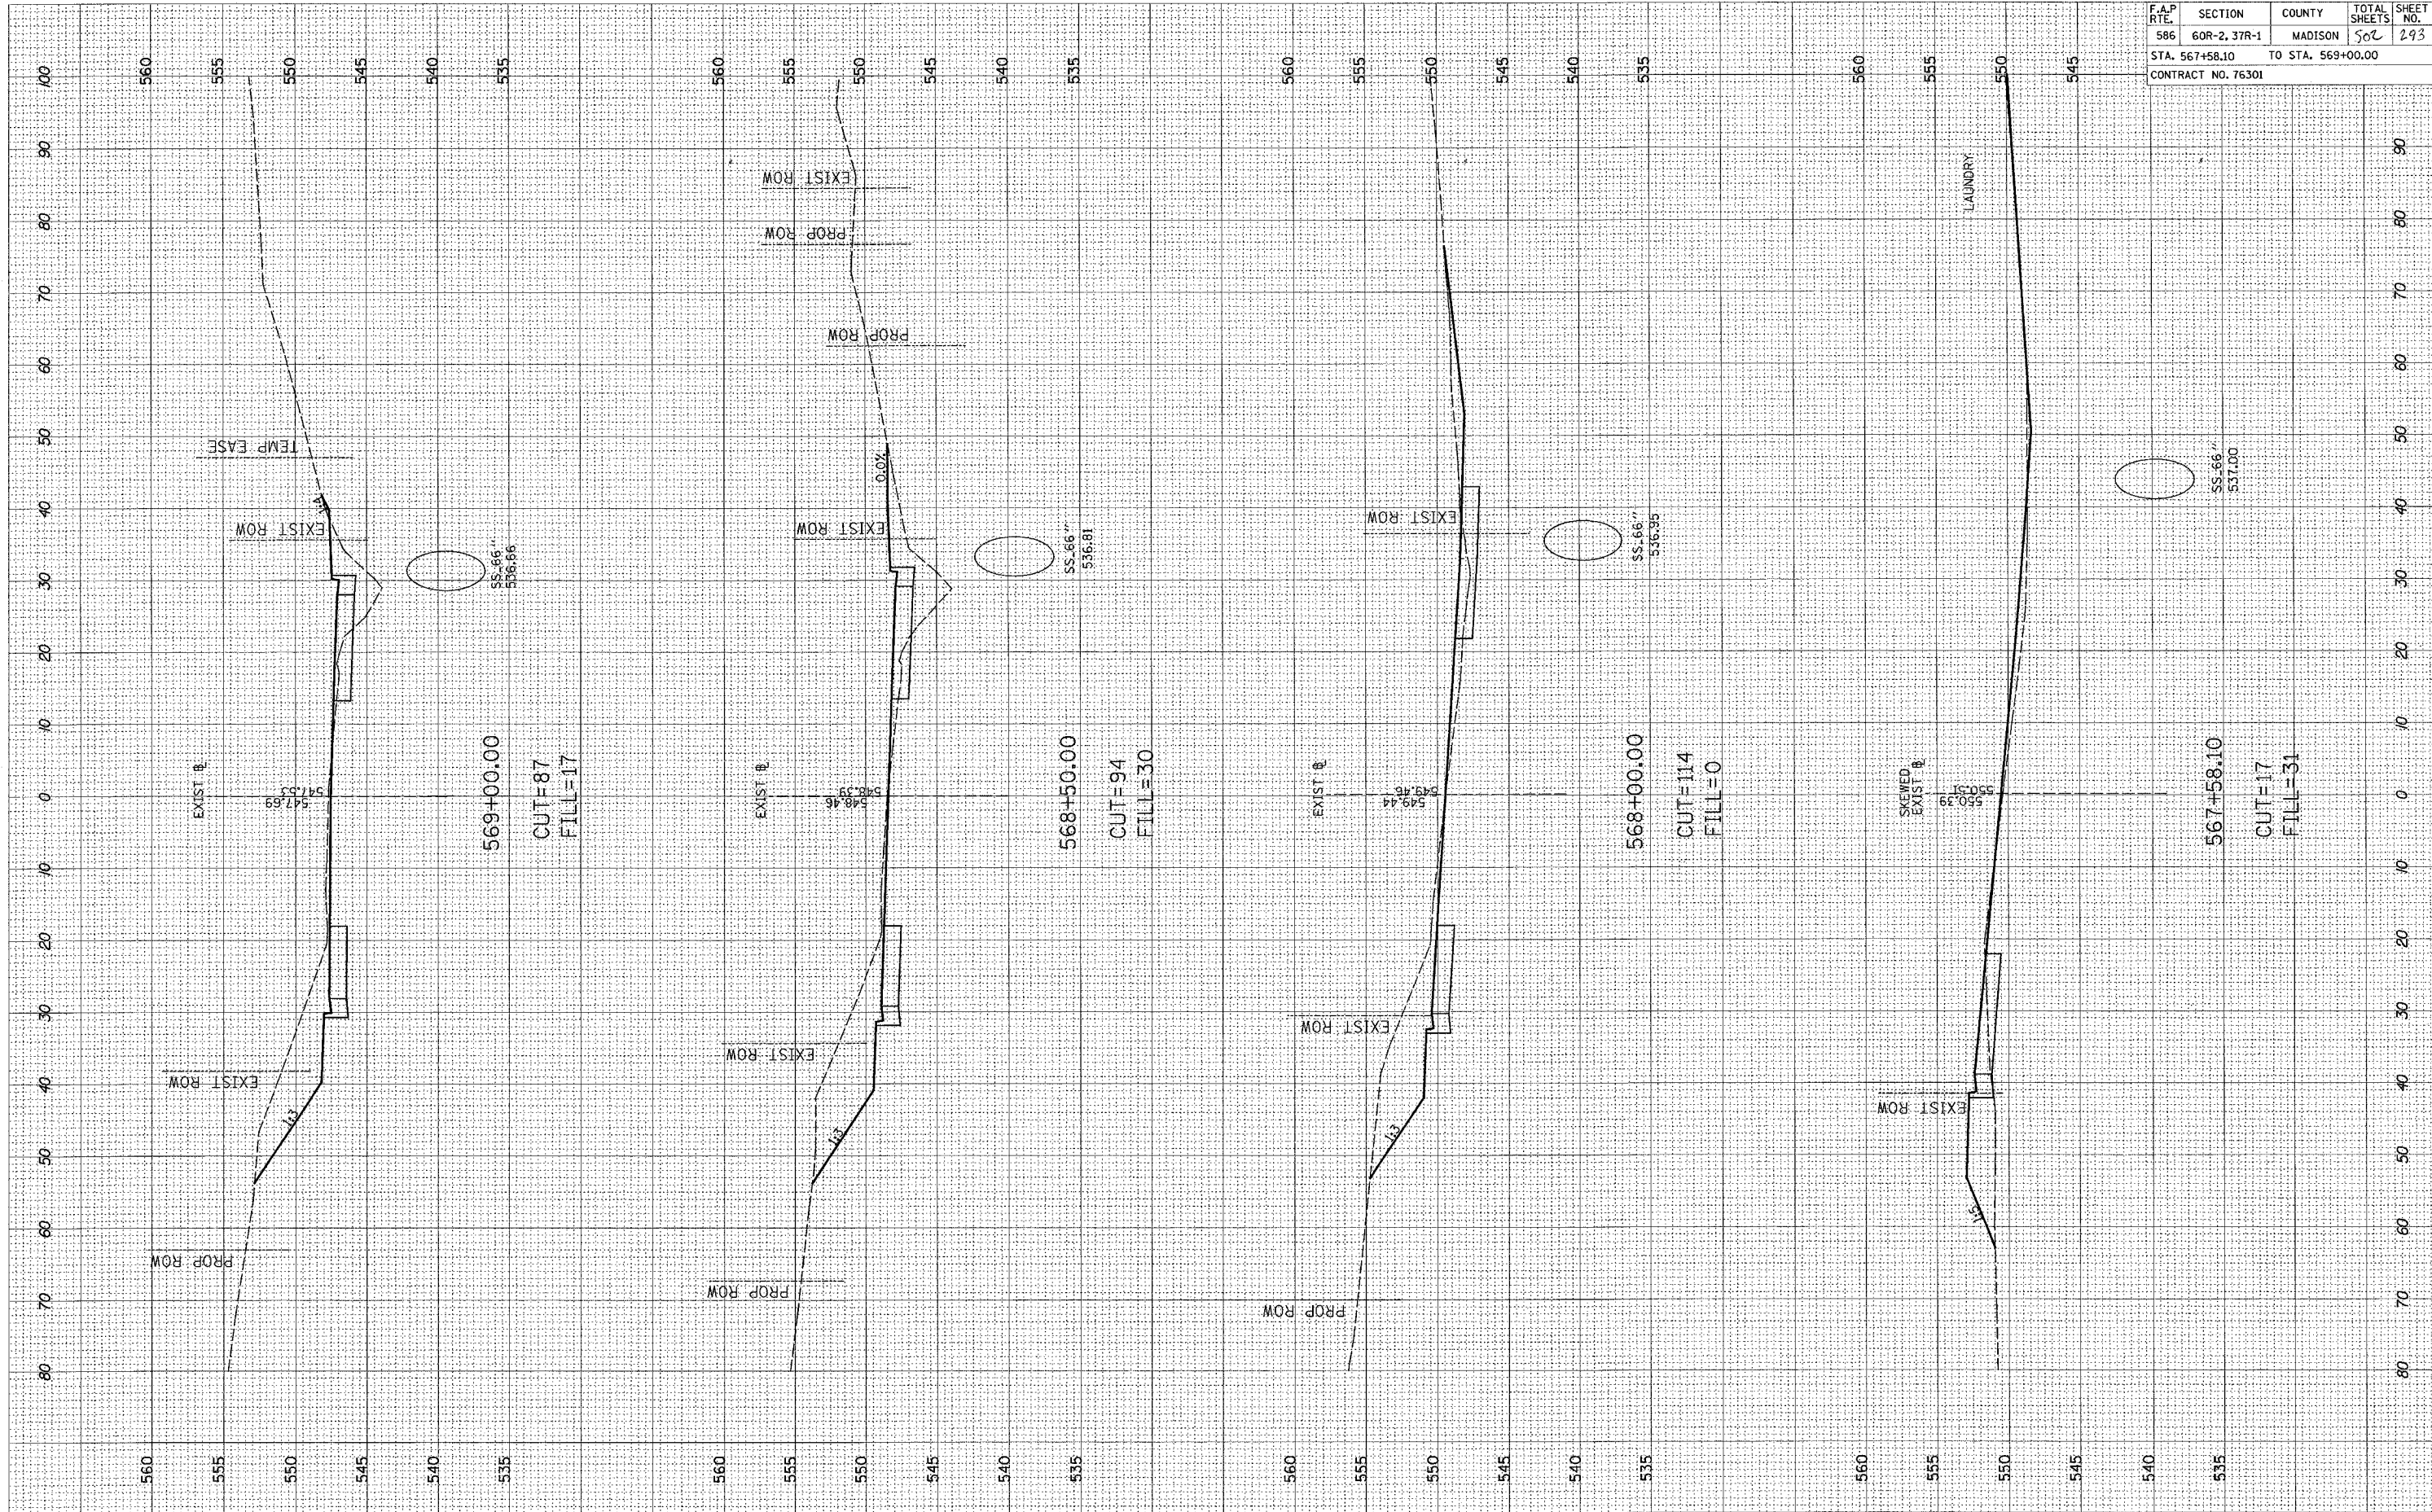

F.A.P. RTE.	SECTION	COUNTY	TOTAL SHEETS	SHEET NO.
586	60R-2, 37R-1	MADISON	502	293
STA. 567+58.10		TO STA. 569+00.00		
CONTRACT NO. 76301				