


ORIGINAL SURVEY BY DATE
 SURVEY NO. _____ DATE _____
 NOTE BOOK _____
 TEMPLATE _____
 AREAS CHECKED _____
 NO. _____

FINAL SURVEY BY DATE
 SURVEY NO. _____ DATE _____
 NOTE BOOK _____
 TEMPLATE _____
 AREAS CHECKED _____
 NO. _____

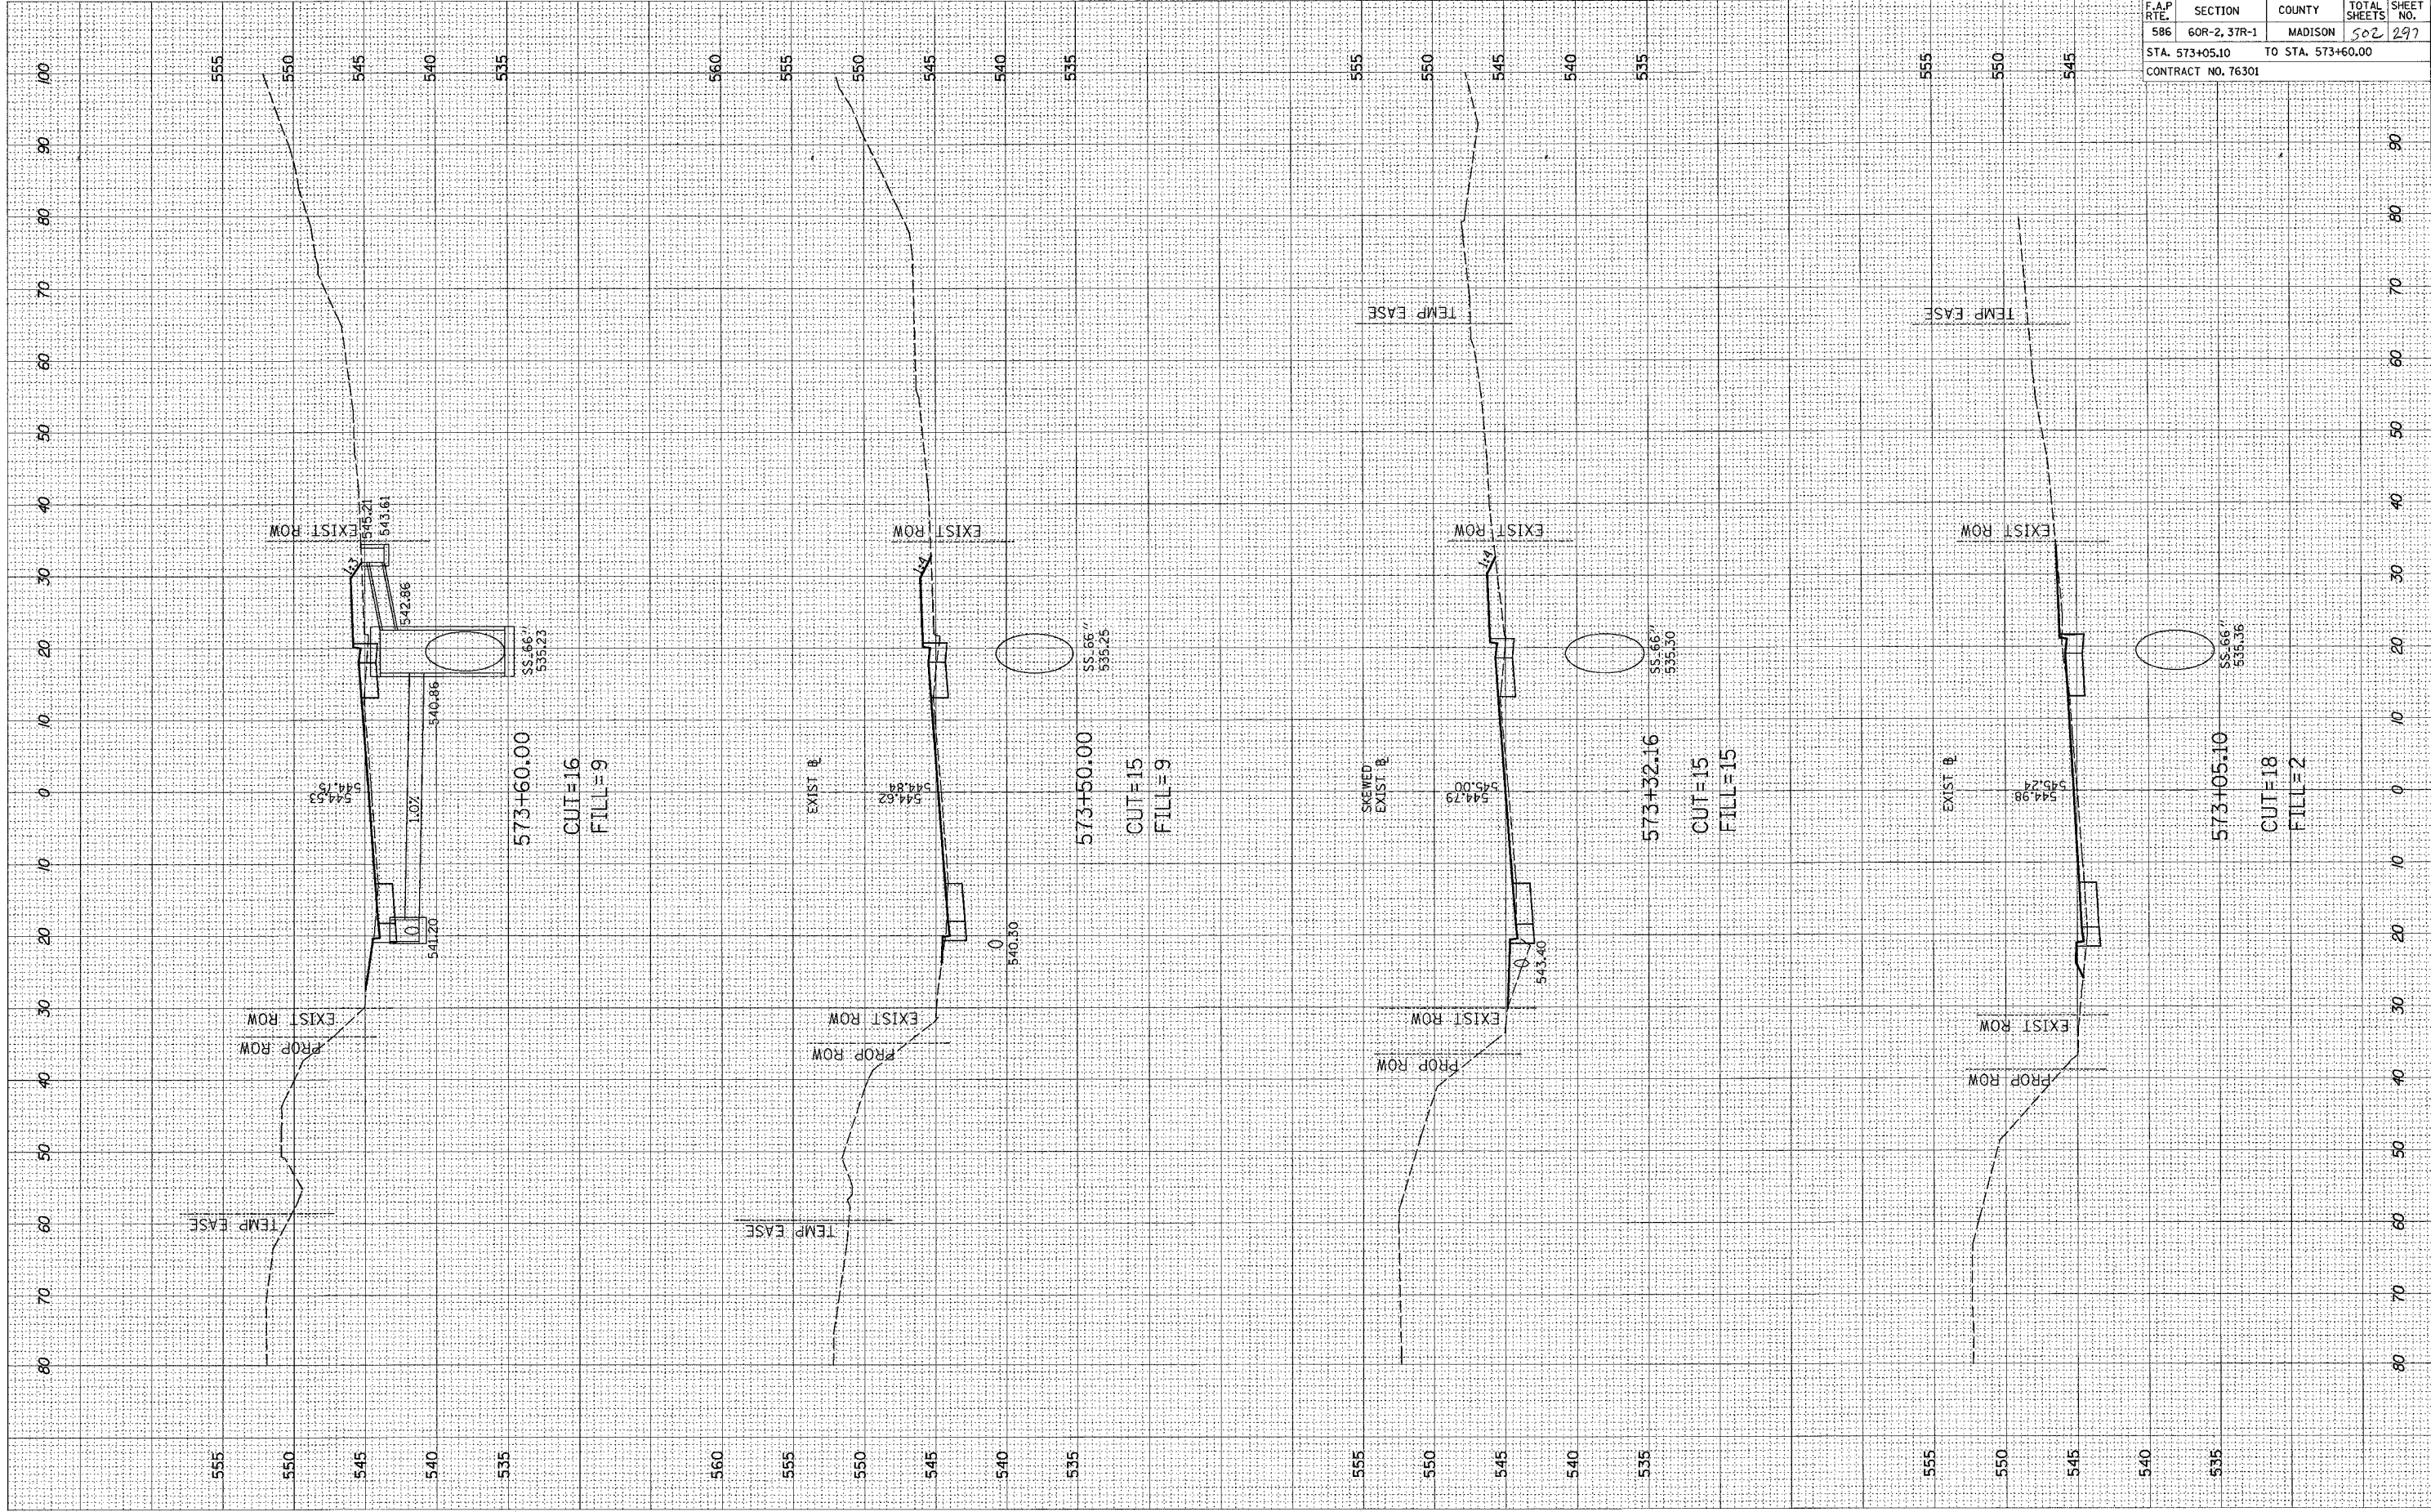

F.A.P. RTE.	SECTION	COUNTY	TOTAL SHEETS	SHEET NO.
586	60R-2, 37R-1	MADISON	502	297
STA. 573+05.10		TO STA. 573+60.00		
CONTRACT NO. 76301				