


ORIGINAL SURVEY PLOTTED
 NOTE BOOK NO. _____
 BY _____ DATE _____

FINAL SURVEY PLOTTED
 NOTE BOOK NO. _____
 BY _____ DATE _____

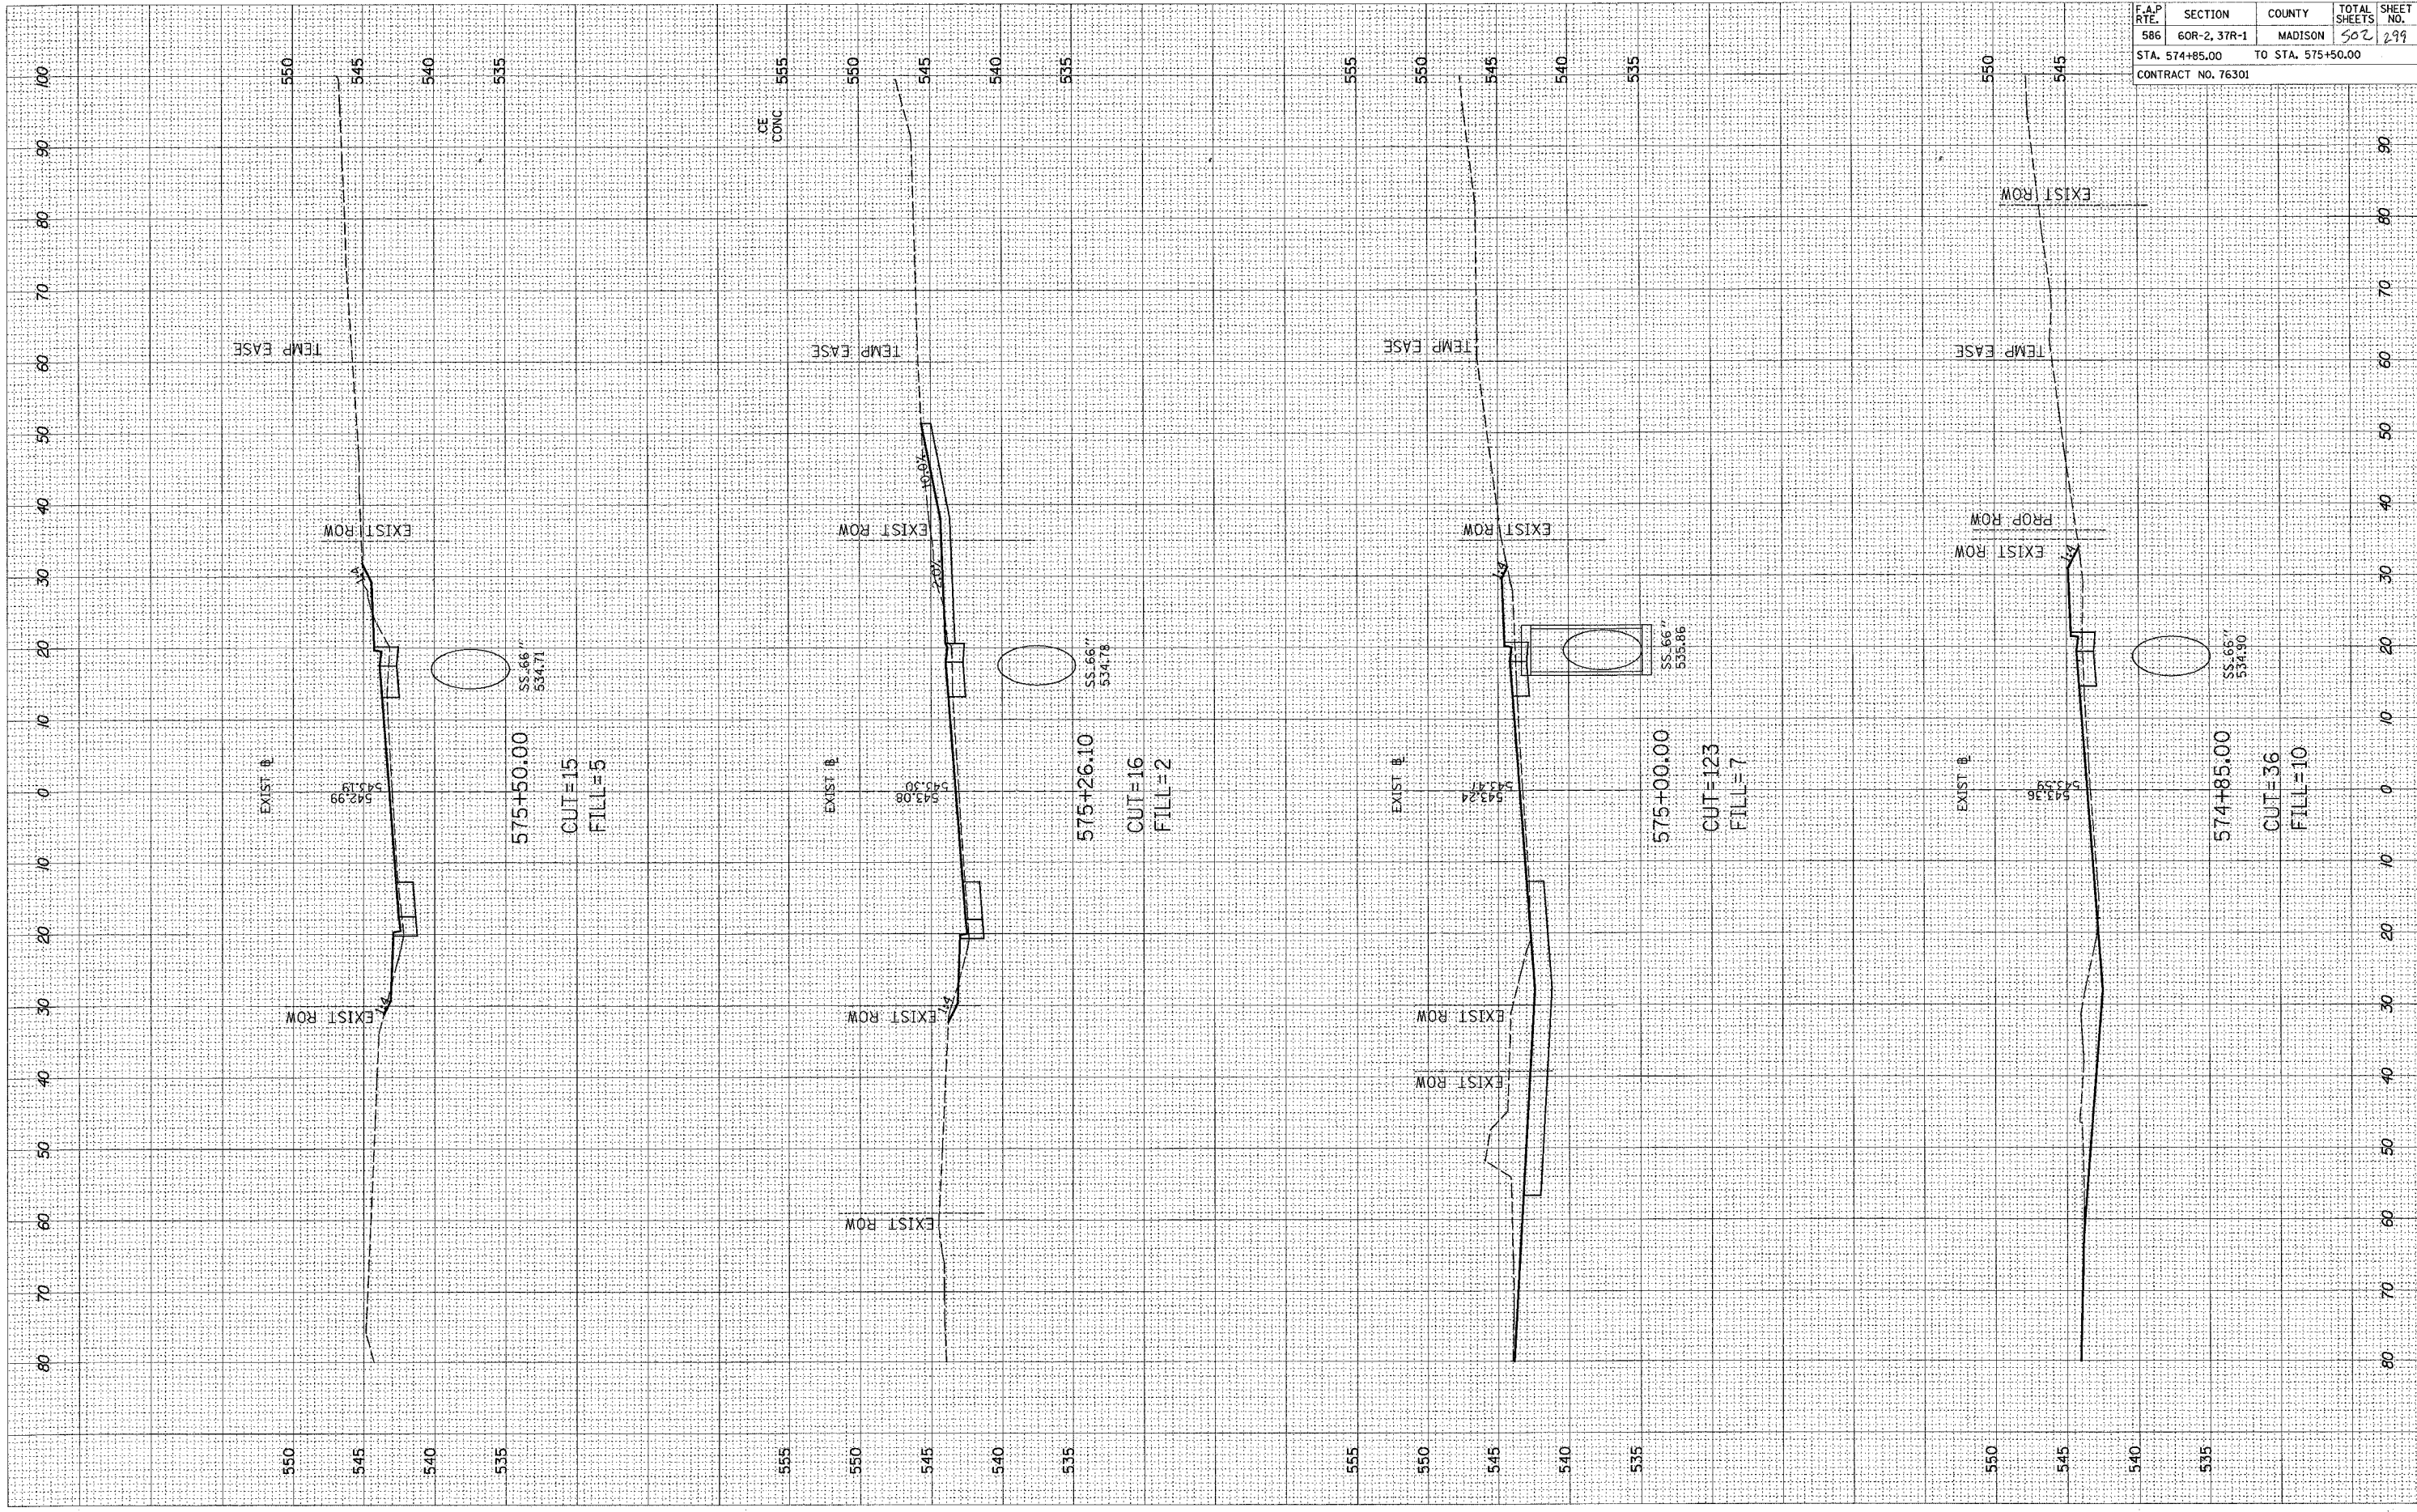

F.A.P. RTE.	SECTION	COUNTY	TOTAL SHEETS	SHEET NO.
586	60R-2, 37R-1	MADISON	502	299
STA. 574+85.00 TO STA. 575+50.00				
CONTRACT NO. 76301				