


FINAL SURVEY BY DATE  
 SURVEYED BY DATE  
 PLOTTED BY DATE  
 TEMPLATE NO.  
 NOTE BOOK NO.  
 AREAS CHECKED

ORIGINAL SURVEY BY DATE  
 SURVEYED BY DATE  
 PLOTTED BY DATE  
 TEMPLATE NO.  
 NOTE BOOK NO.  
 AREAS CHECKED

F.A.P. RTE.	SECTION	COUNTY	TOTAL SHEETS	SHEET NO.
586	60R-2, 37R-1	MADISON	502	301
STA. 576+48.53		TO STA. 577+00.00		
CONTRACT NO. 76301				

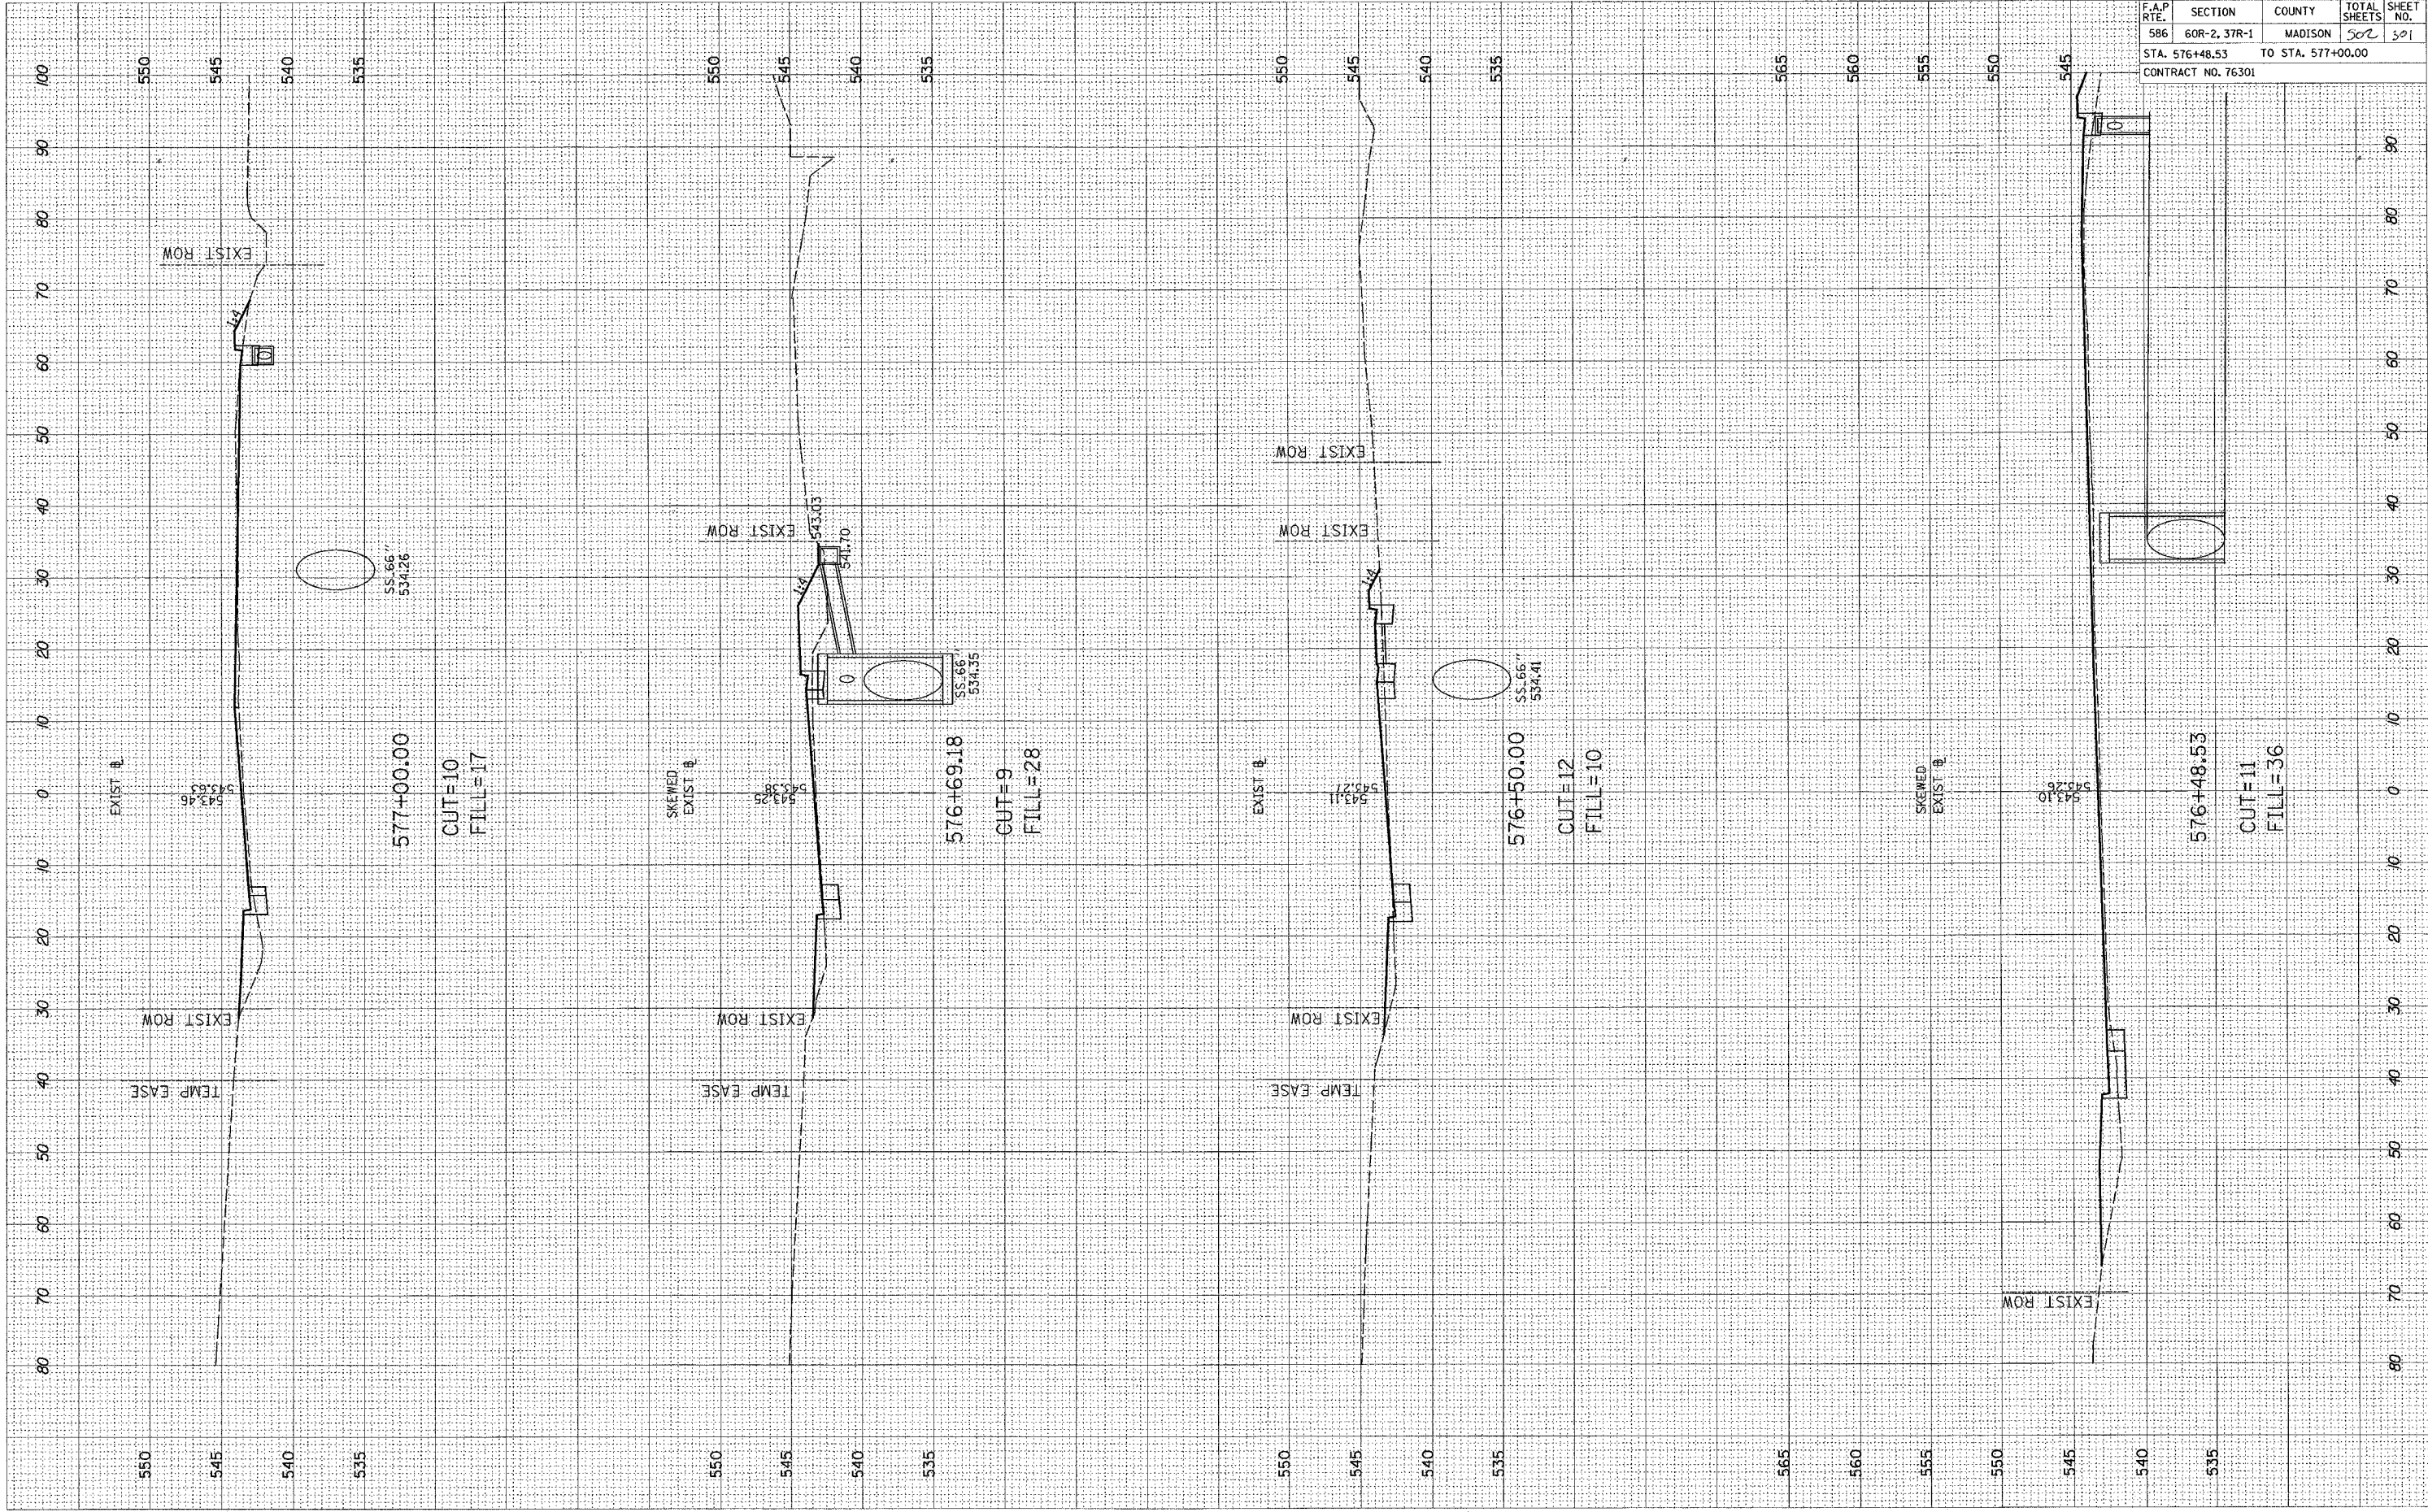

577+00.00  
 CUT=10  
 FILL=17

576+69.18  
 CUT=9  
 FILL=28

576+50.00  
 CUT=12  
 FILL=10

576+48.53  
 CUT=11  
 FILL=36