


ORIGINAL SURVEY PLOTTED
 NOTE BOOK NO. _____
 SURVEYED PLOTTED
 TEMPLATE AREA CHECKED

FINAL SURVEY PLOTTED
 NOTE BOOK NO. _____
 SURVEYED PLOTTED
 TEMPLATE AREA CHECKED

BY _____ DATE _____

BY _____ DATE _____

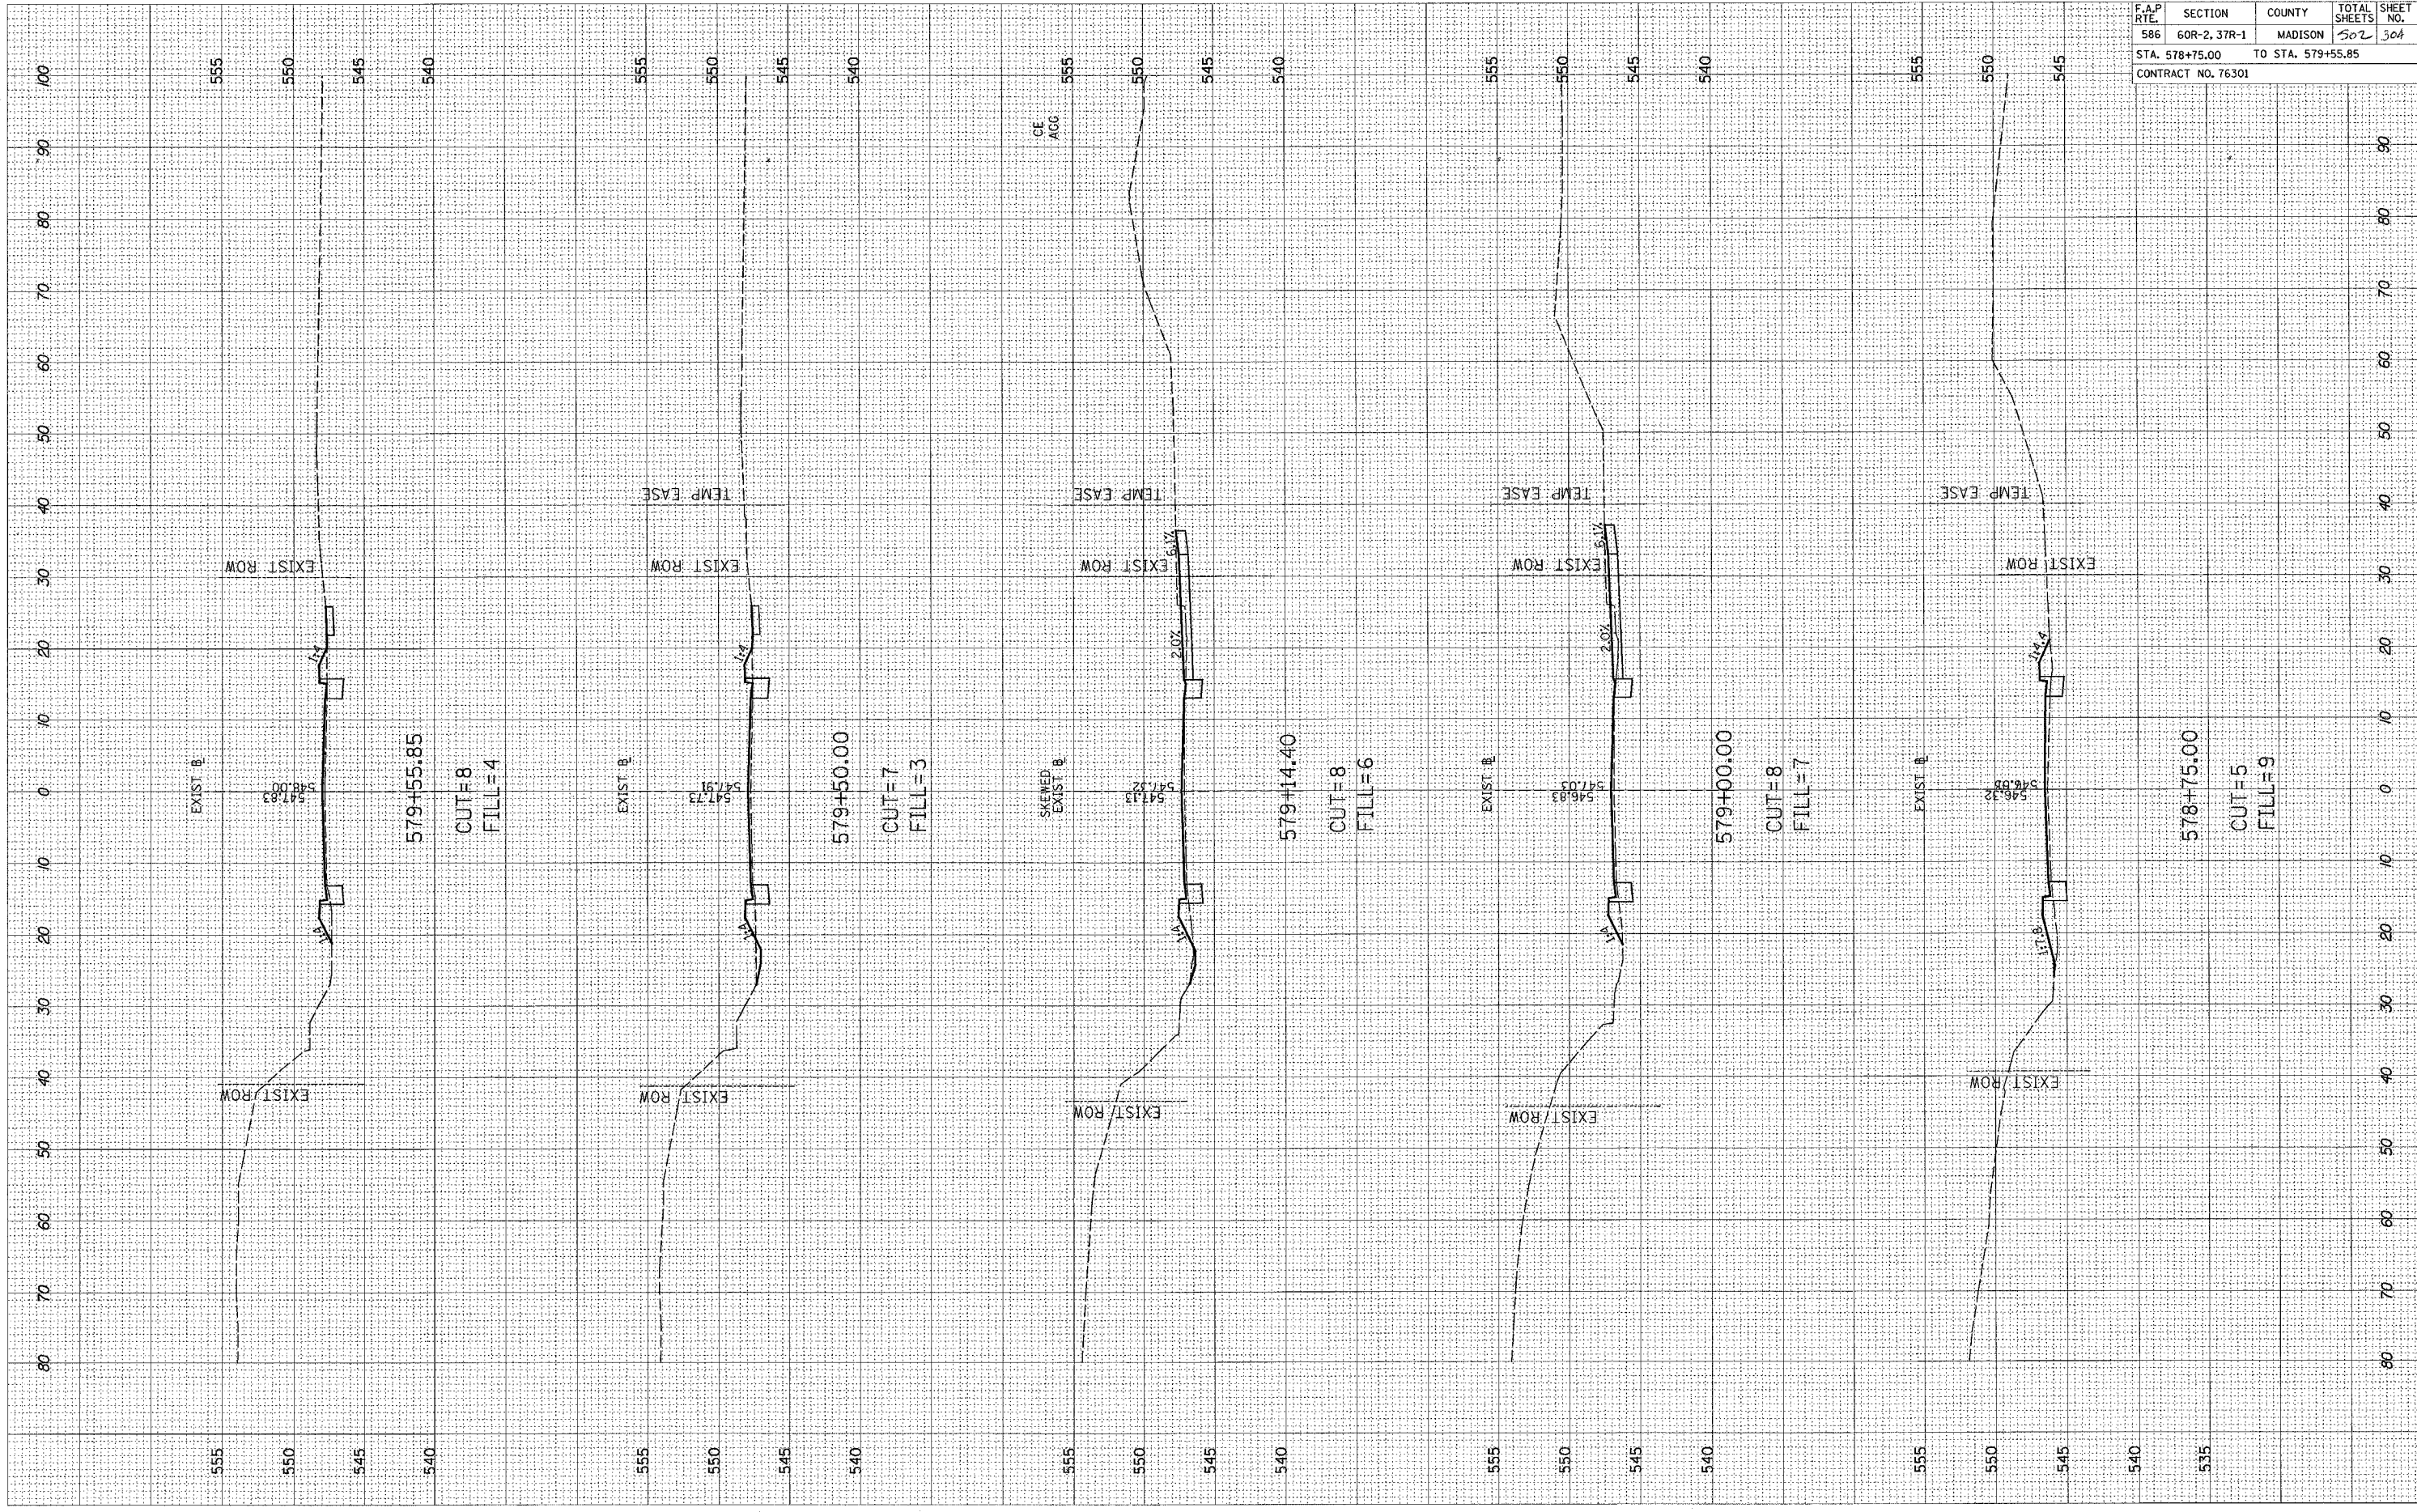

F.A.P. RTE.	SECTION	COUNTY	TOTAL SHEETS	SHEET NO.
586	60R-2, 37R-1	MADISON	502	304
STA. 578+75.00		TO STA. 579+55.85		
CONTRACT NO. 76301				