


545


F.A. RTE.	SECTION	COUNTY	TOTAL SHEETS	SHEET NO.
586	60R-2, 37R-1	MADISON	502	324
STA.		TO STA.		
CONTRACT NO. 76301				

75 70 65 60 55 50 45 40 35 30 25 20 15 10 5 0 5 10 15 20 25 30 35 40 45 50 55 60 65 70 75 540

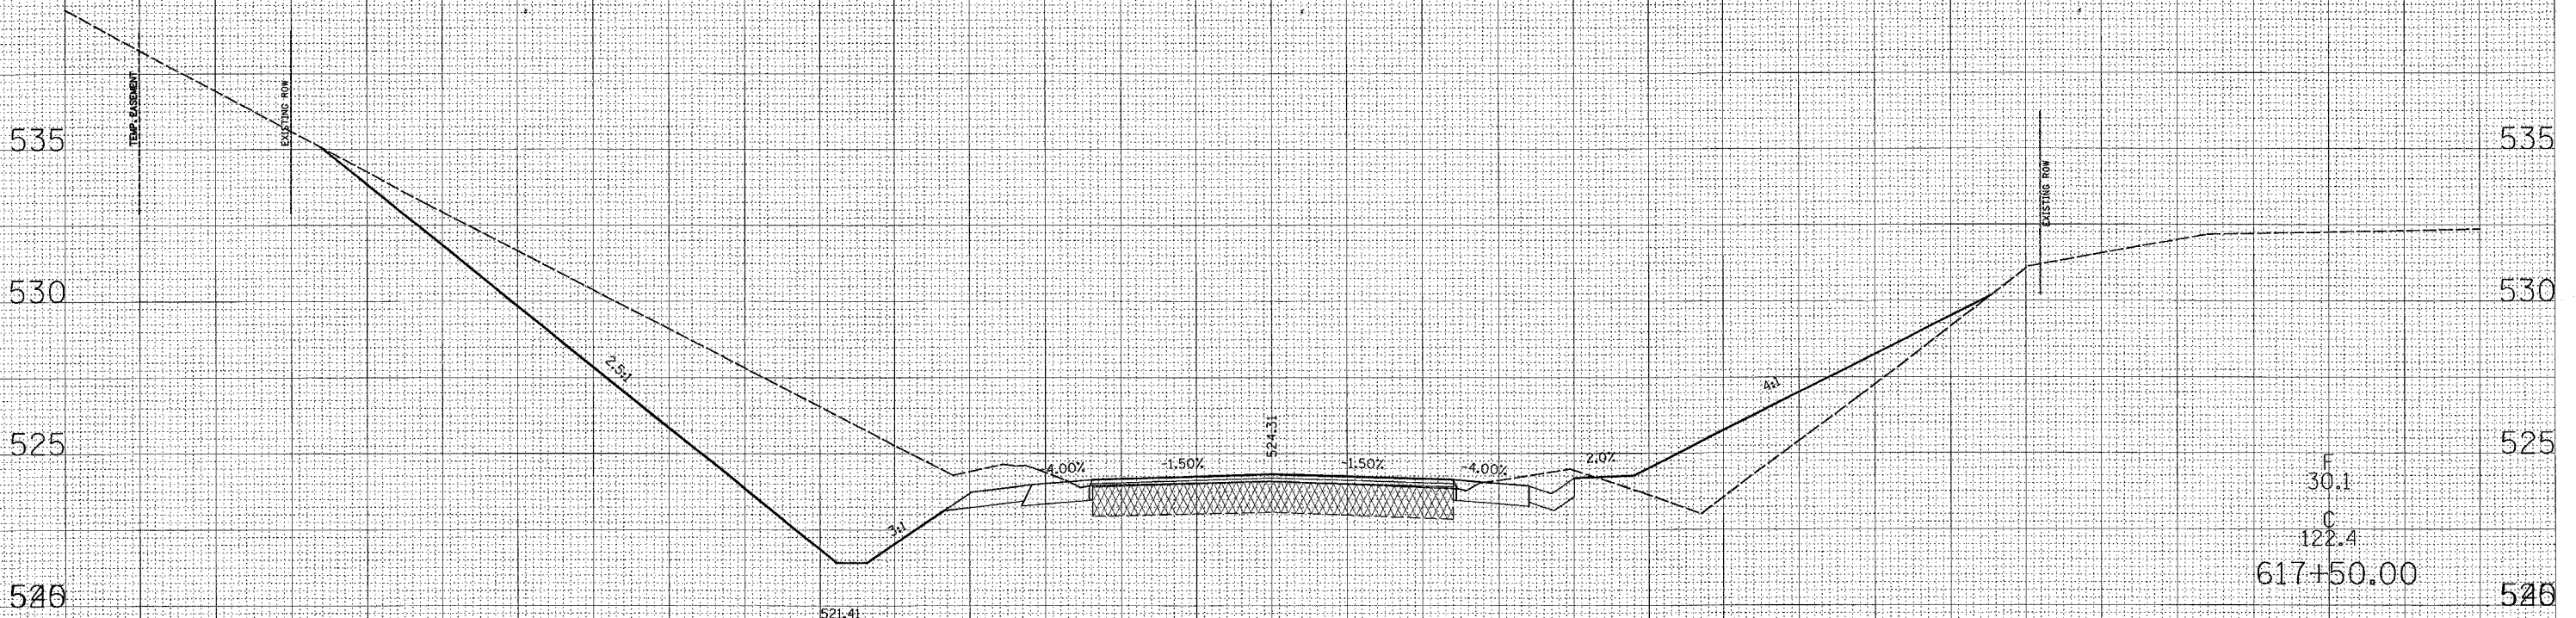

F  
30.1  
C  
122.4  
617+50.00

540 535 530 525 540 535 530 525 540 535 530 525

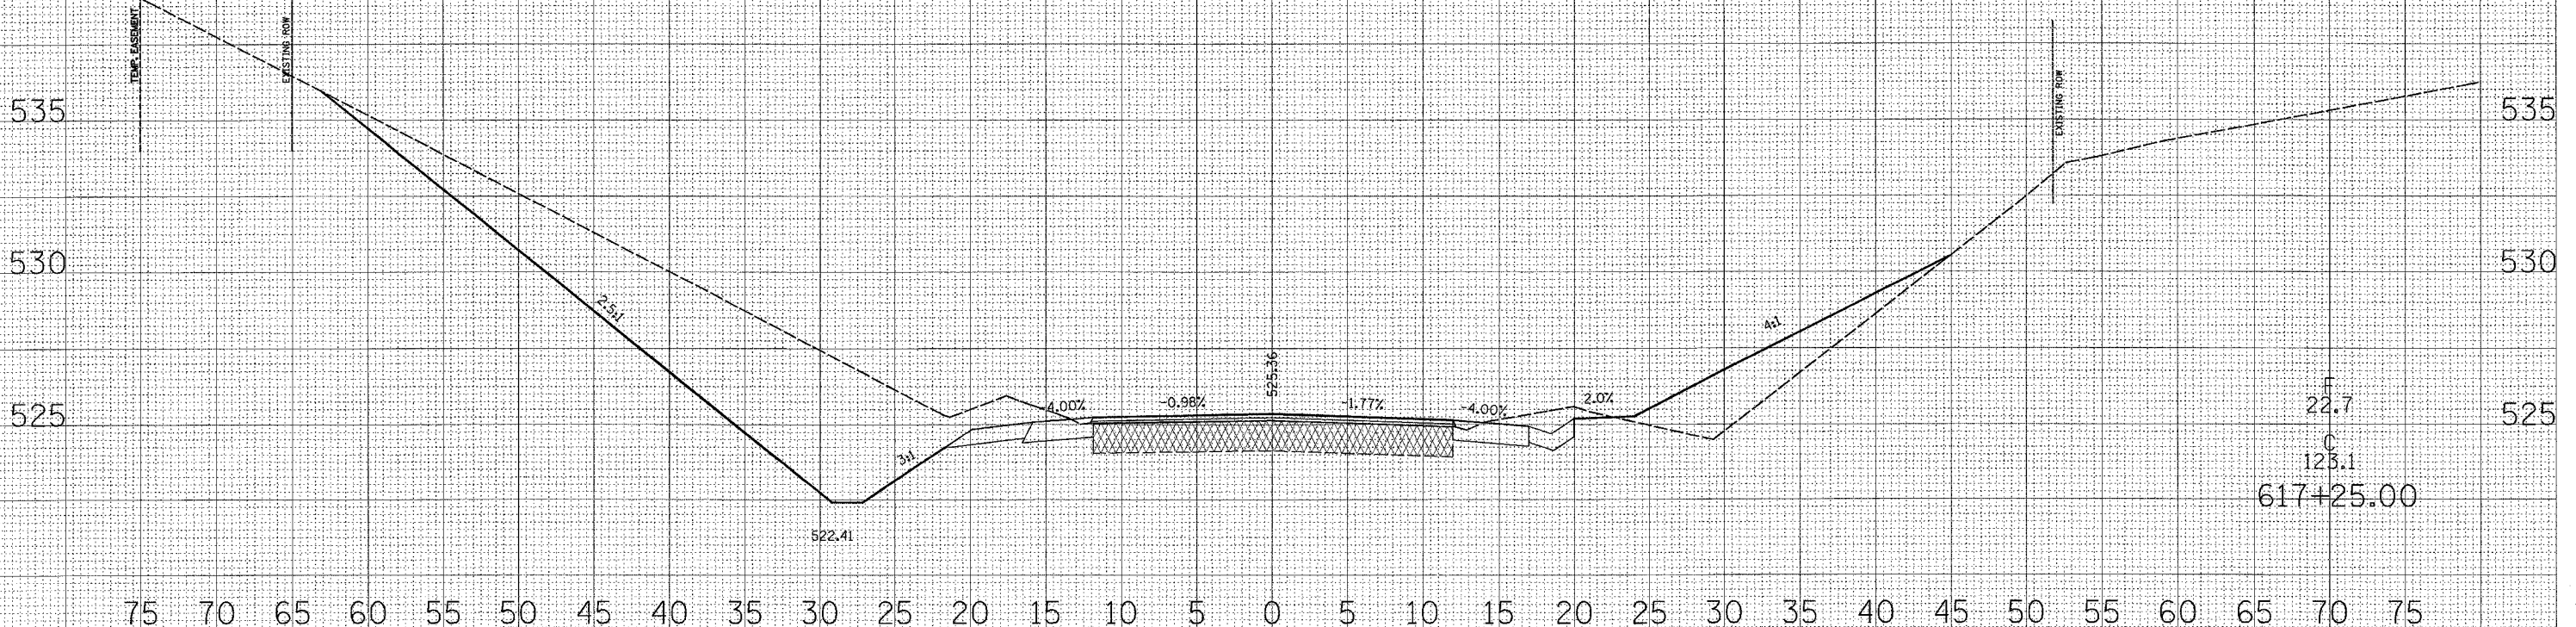

F  
22.7  
C  
123.1  
617+25.00

75 70 65 60 55 50 45 40 35 30 25 20 15 10 5 0 5 10 15 20 25 30 35 40 45 50 55 60 65 70 75

DATE	
BY	
NO. OF SHEETS	
PLOTTED	
TEMPLATE	
AREAS	
CHECKED	

DATE	
BY	
NO. OF SHEETS	
PLOTTED	
TEMPLATE	
AREAS	
CHECKED	